


KEY:

- Existing 'No Stopping on School Entrance Markings' to formalise
- 'No Stopping on Entrance Markings' to extend
- Bus Stand Clearway to formalise
- Proposed 'No Waiting At Any Time'
- Proposed tactiles
- Proposed sign on existing light column
- Proposed sign on new pole

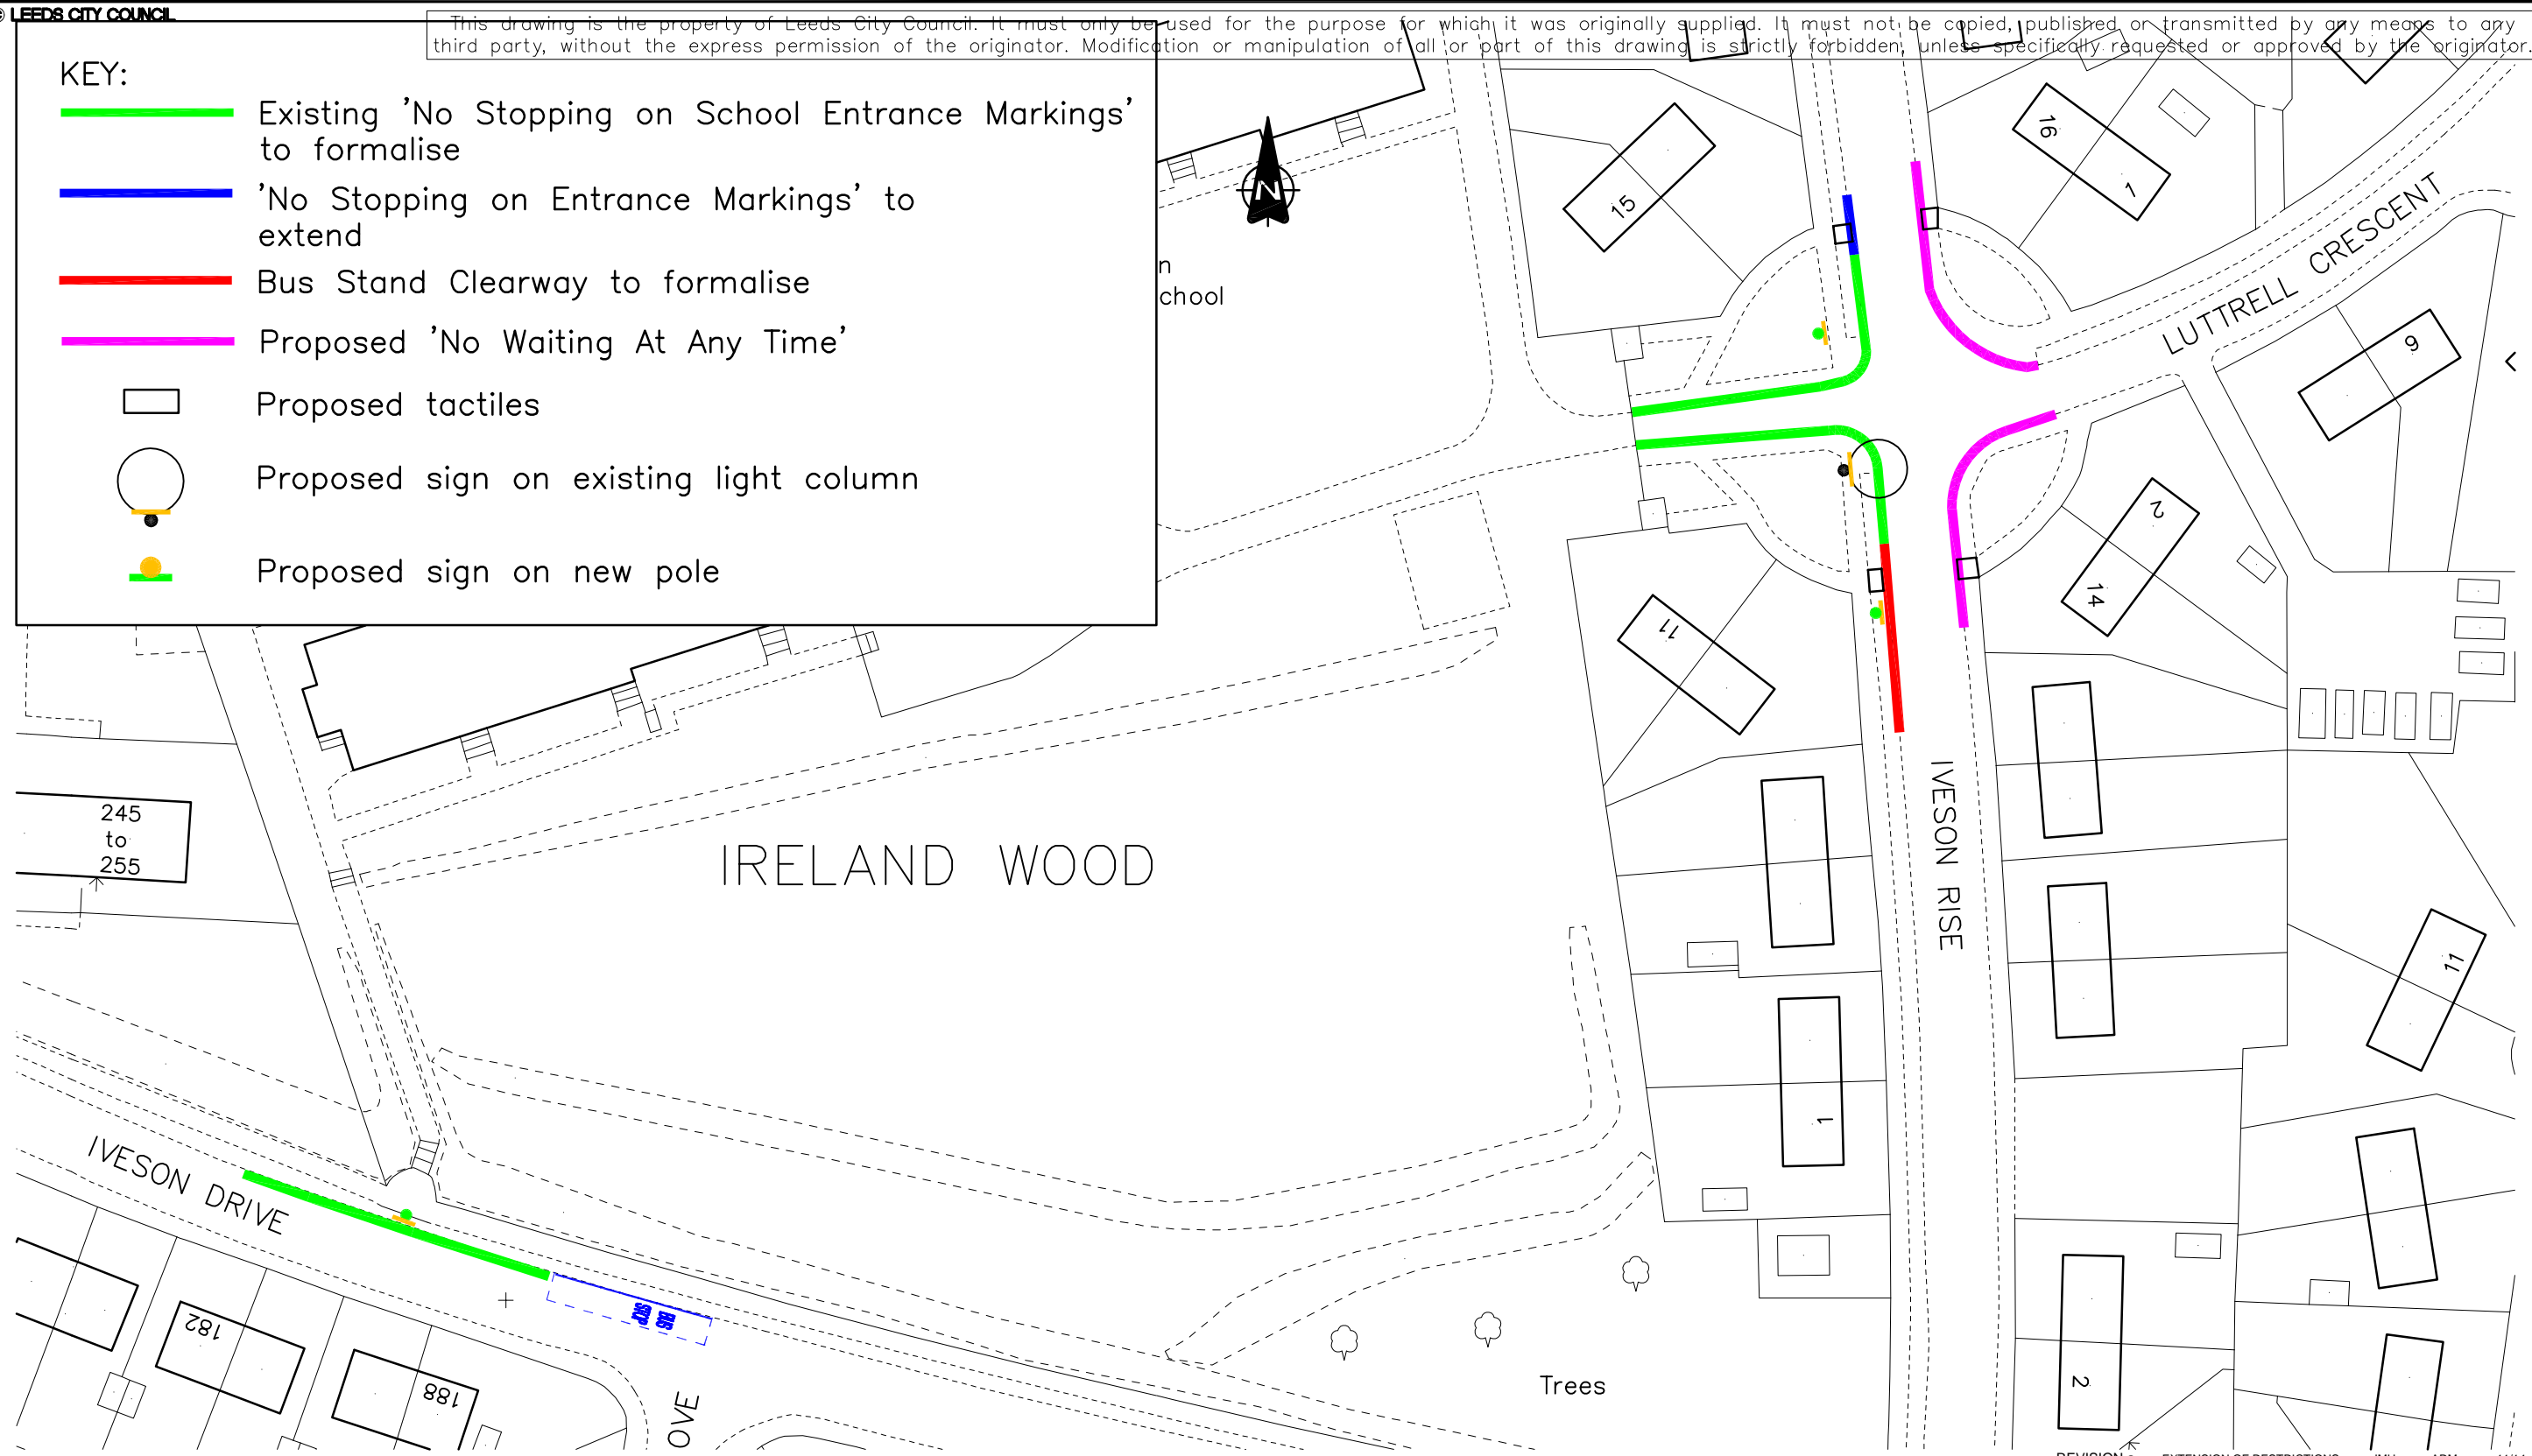

© Crown Copyright and database right 2014 Ordnance Survey LA100019567

REVISION a	EXTENSION OF RESTRICTIONS	JMU	ARM	11/14
FIRST APPROVED		JMU	ARM	
AMENDMENTS		DRAWN	CHECK	DATE

<p>IVESONS, WEETWOOD – 20MPH ZONE</p> <p>PROPOSED WAITING RESTRICTIONS</p> <p>IVESON RISE/LUTTRELL CRESCENT/IVESON DRIVE</p>				INITIALS	DATE	SCALE	<p>Leeds CITY COUNCIL</p> <p>HIGHWAYS AND TRANSPORTATION</p>	DRAWING NUMBER:
				DRAWN BY	JMU	10/14		N.T.S
AutoCAD BY	JMU	10/14	ORIGINAL SHEET SIZE A3	DATE: October 2014				
CHECKED BY	ARM	10/14						