



Inset 1

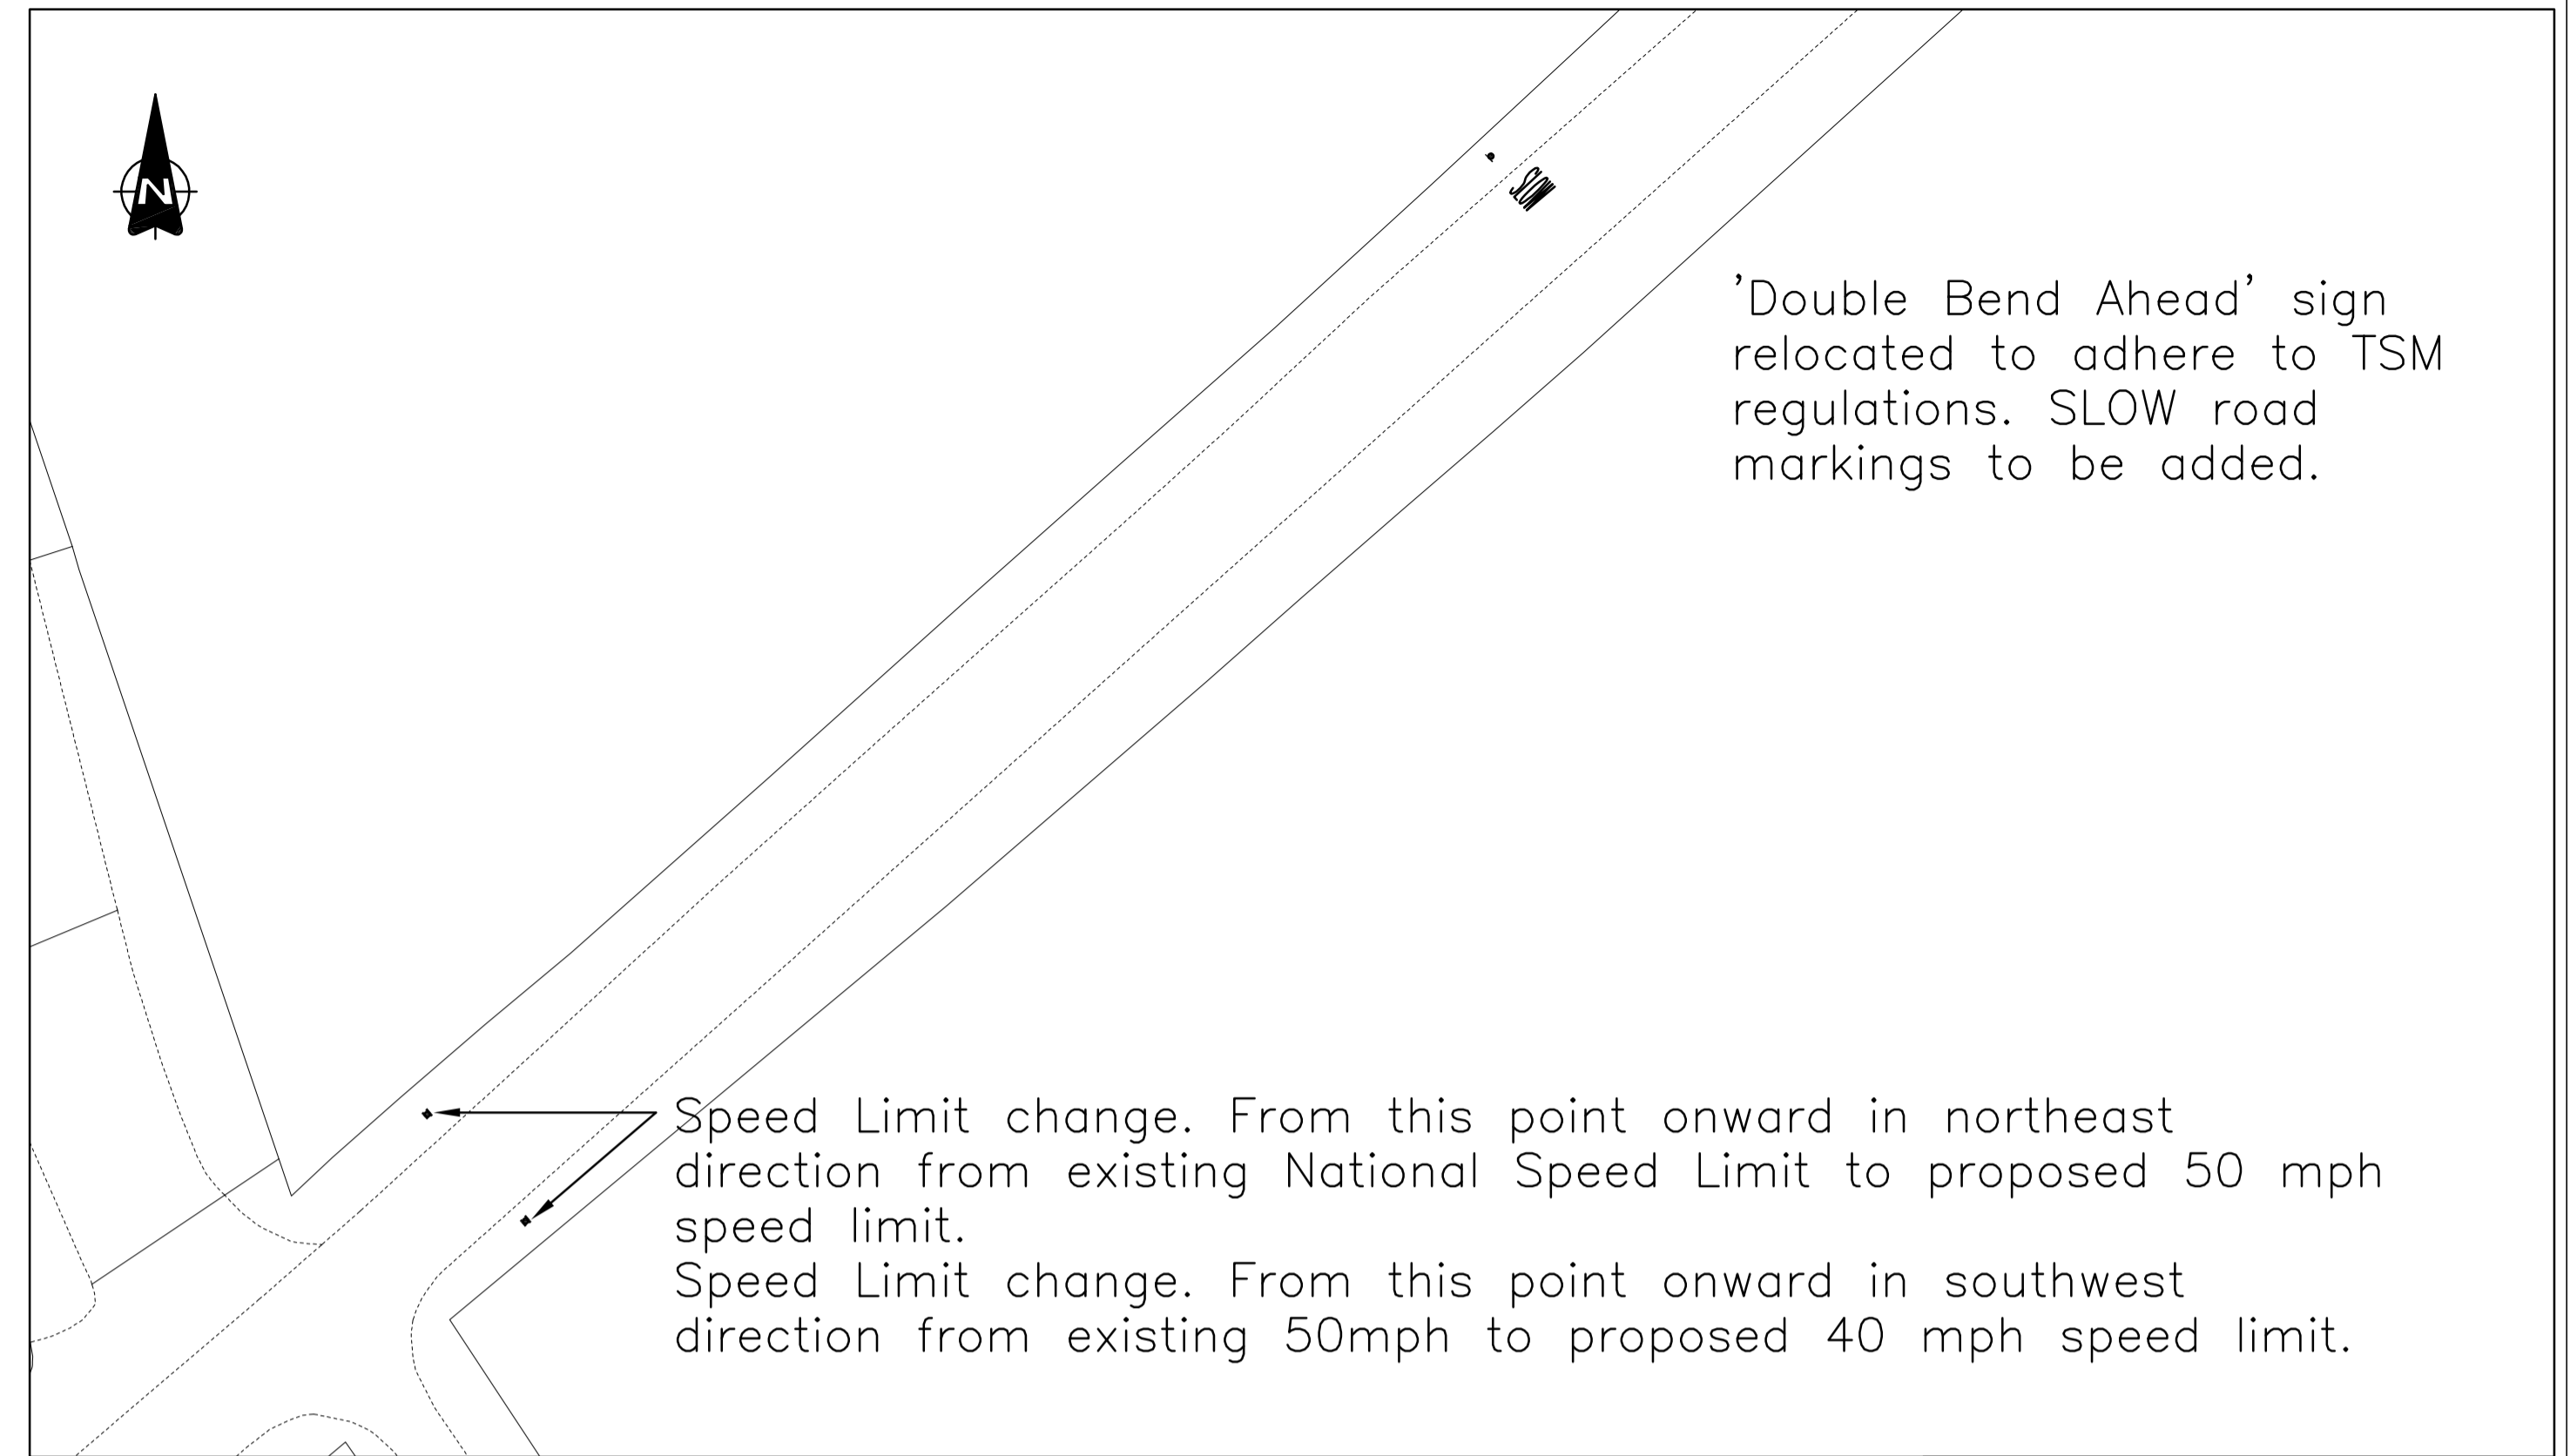


Inset 2

Inset 3

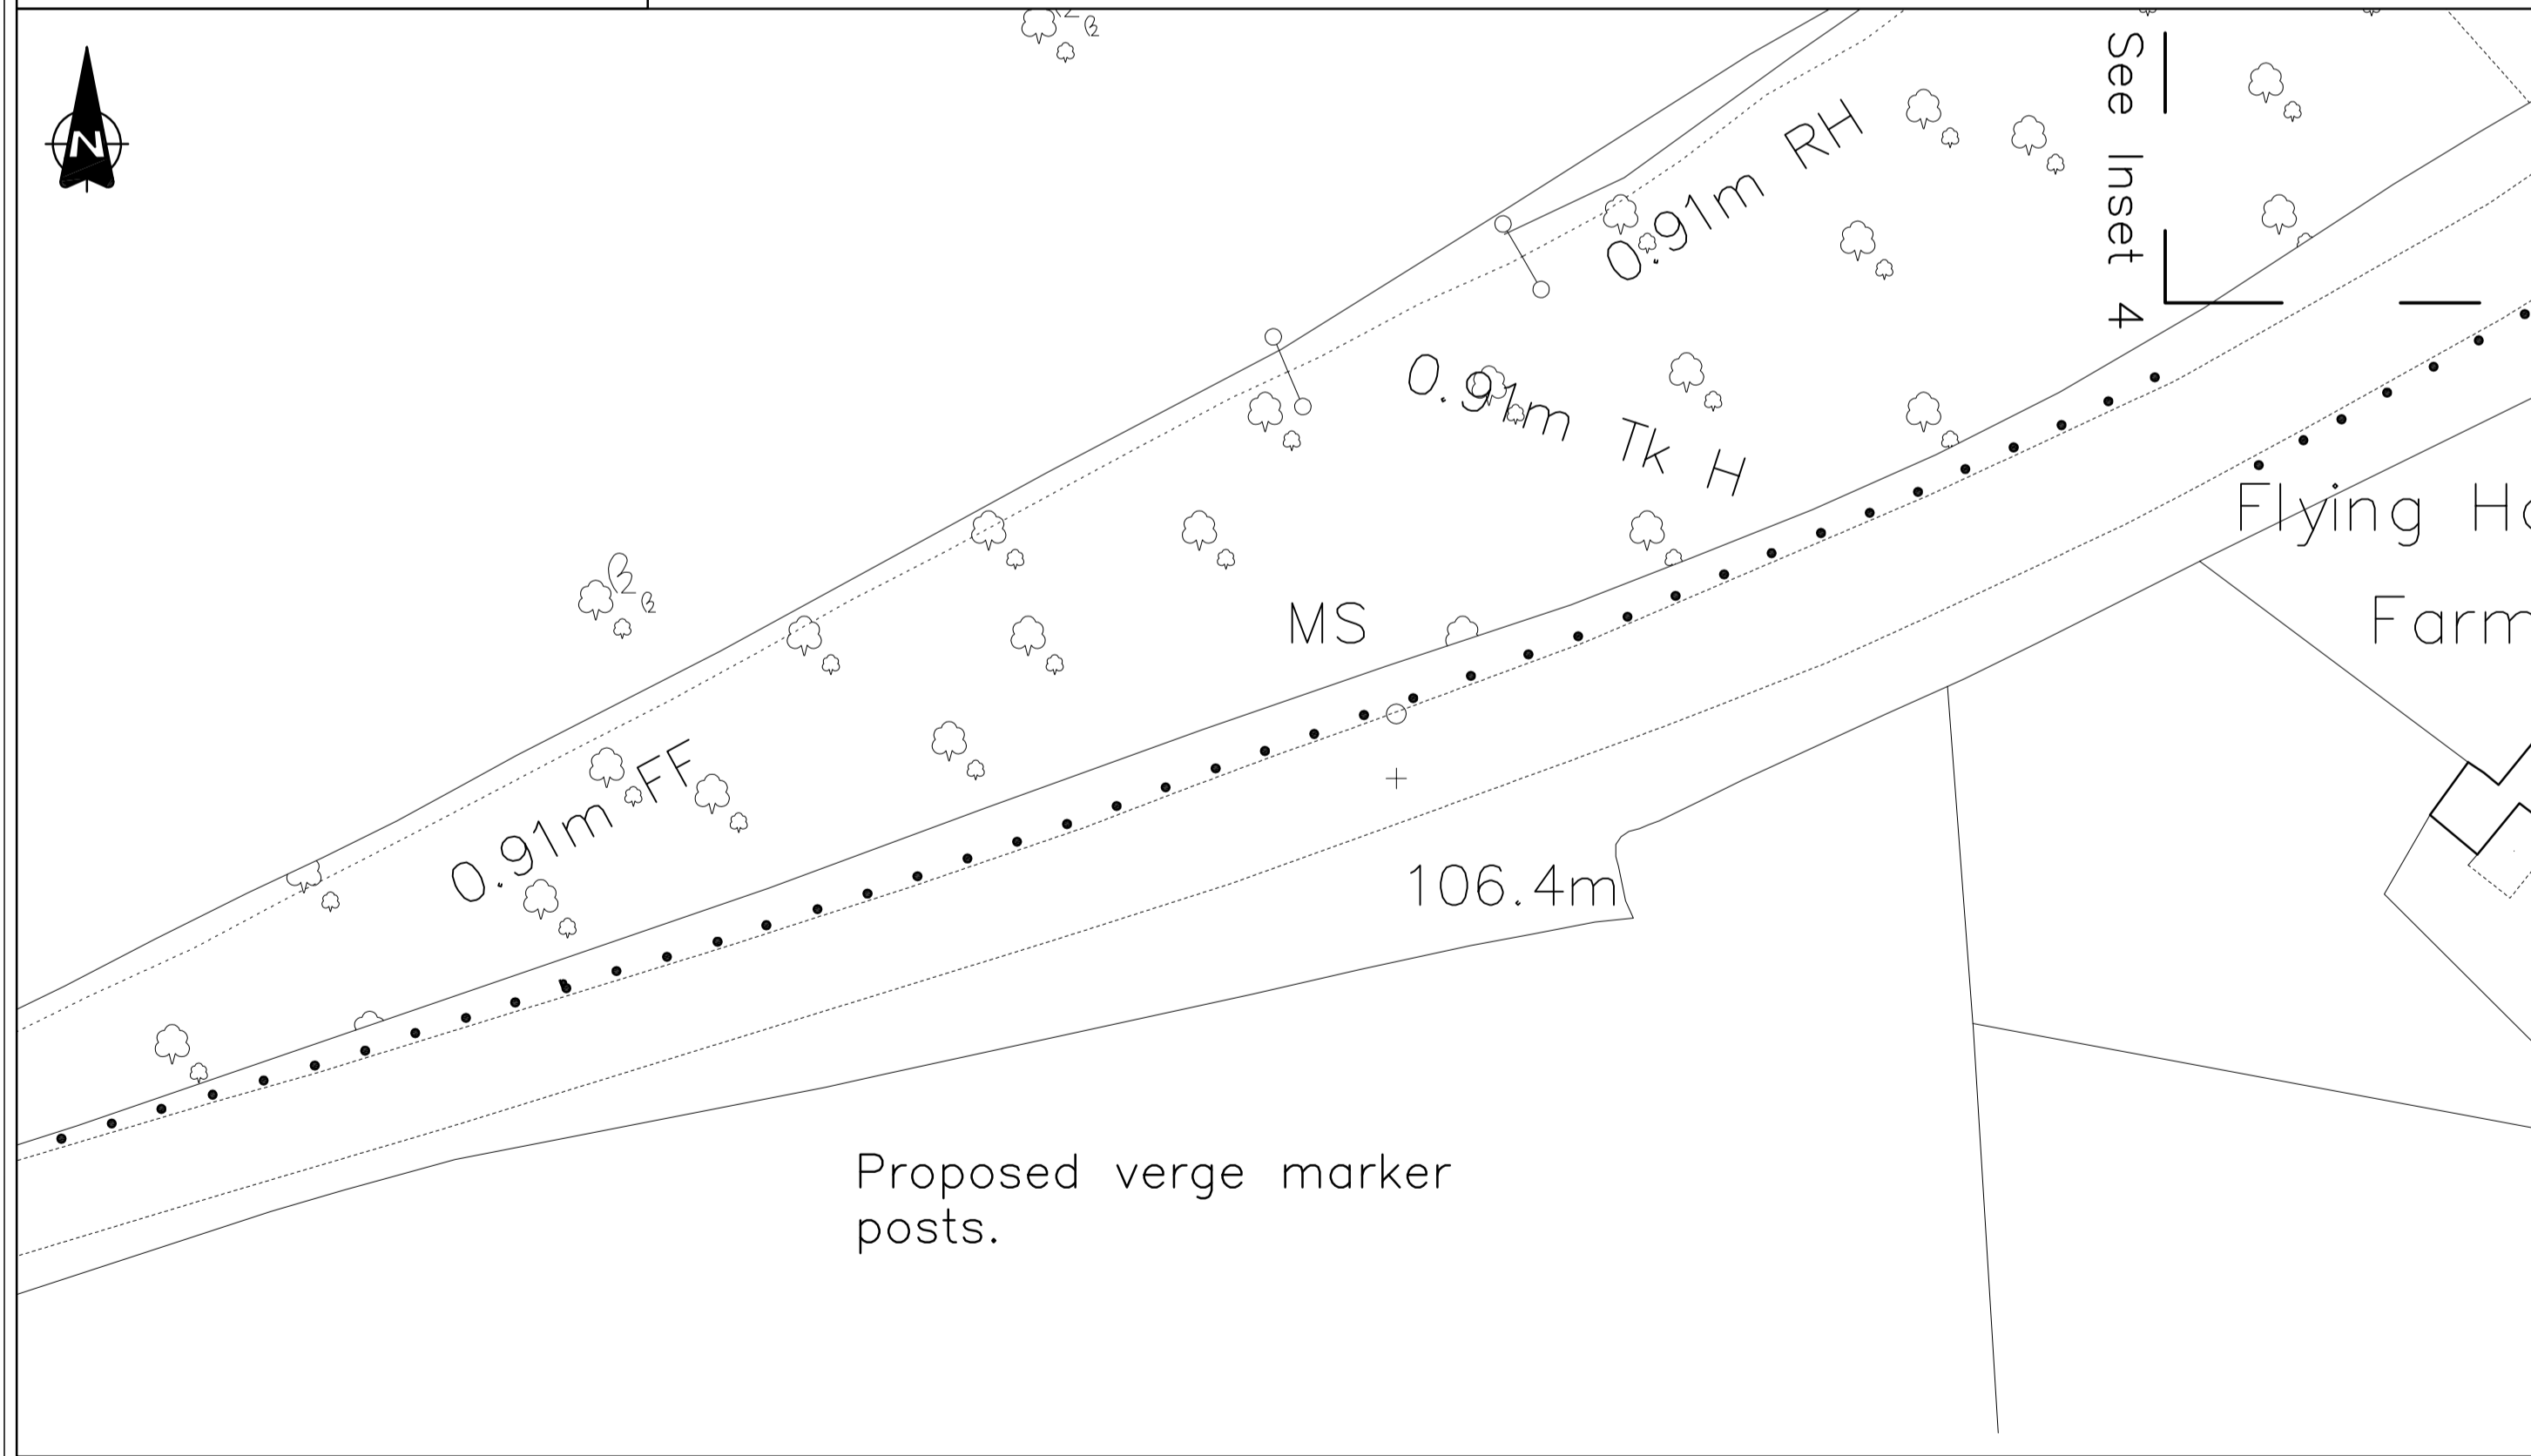

Inset 4

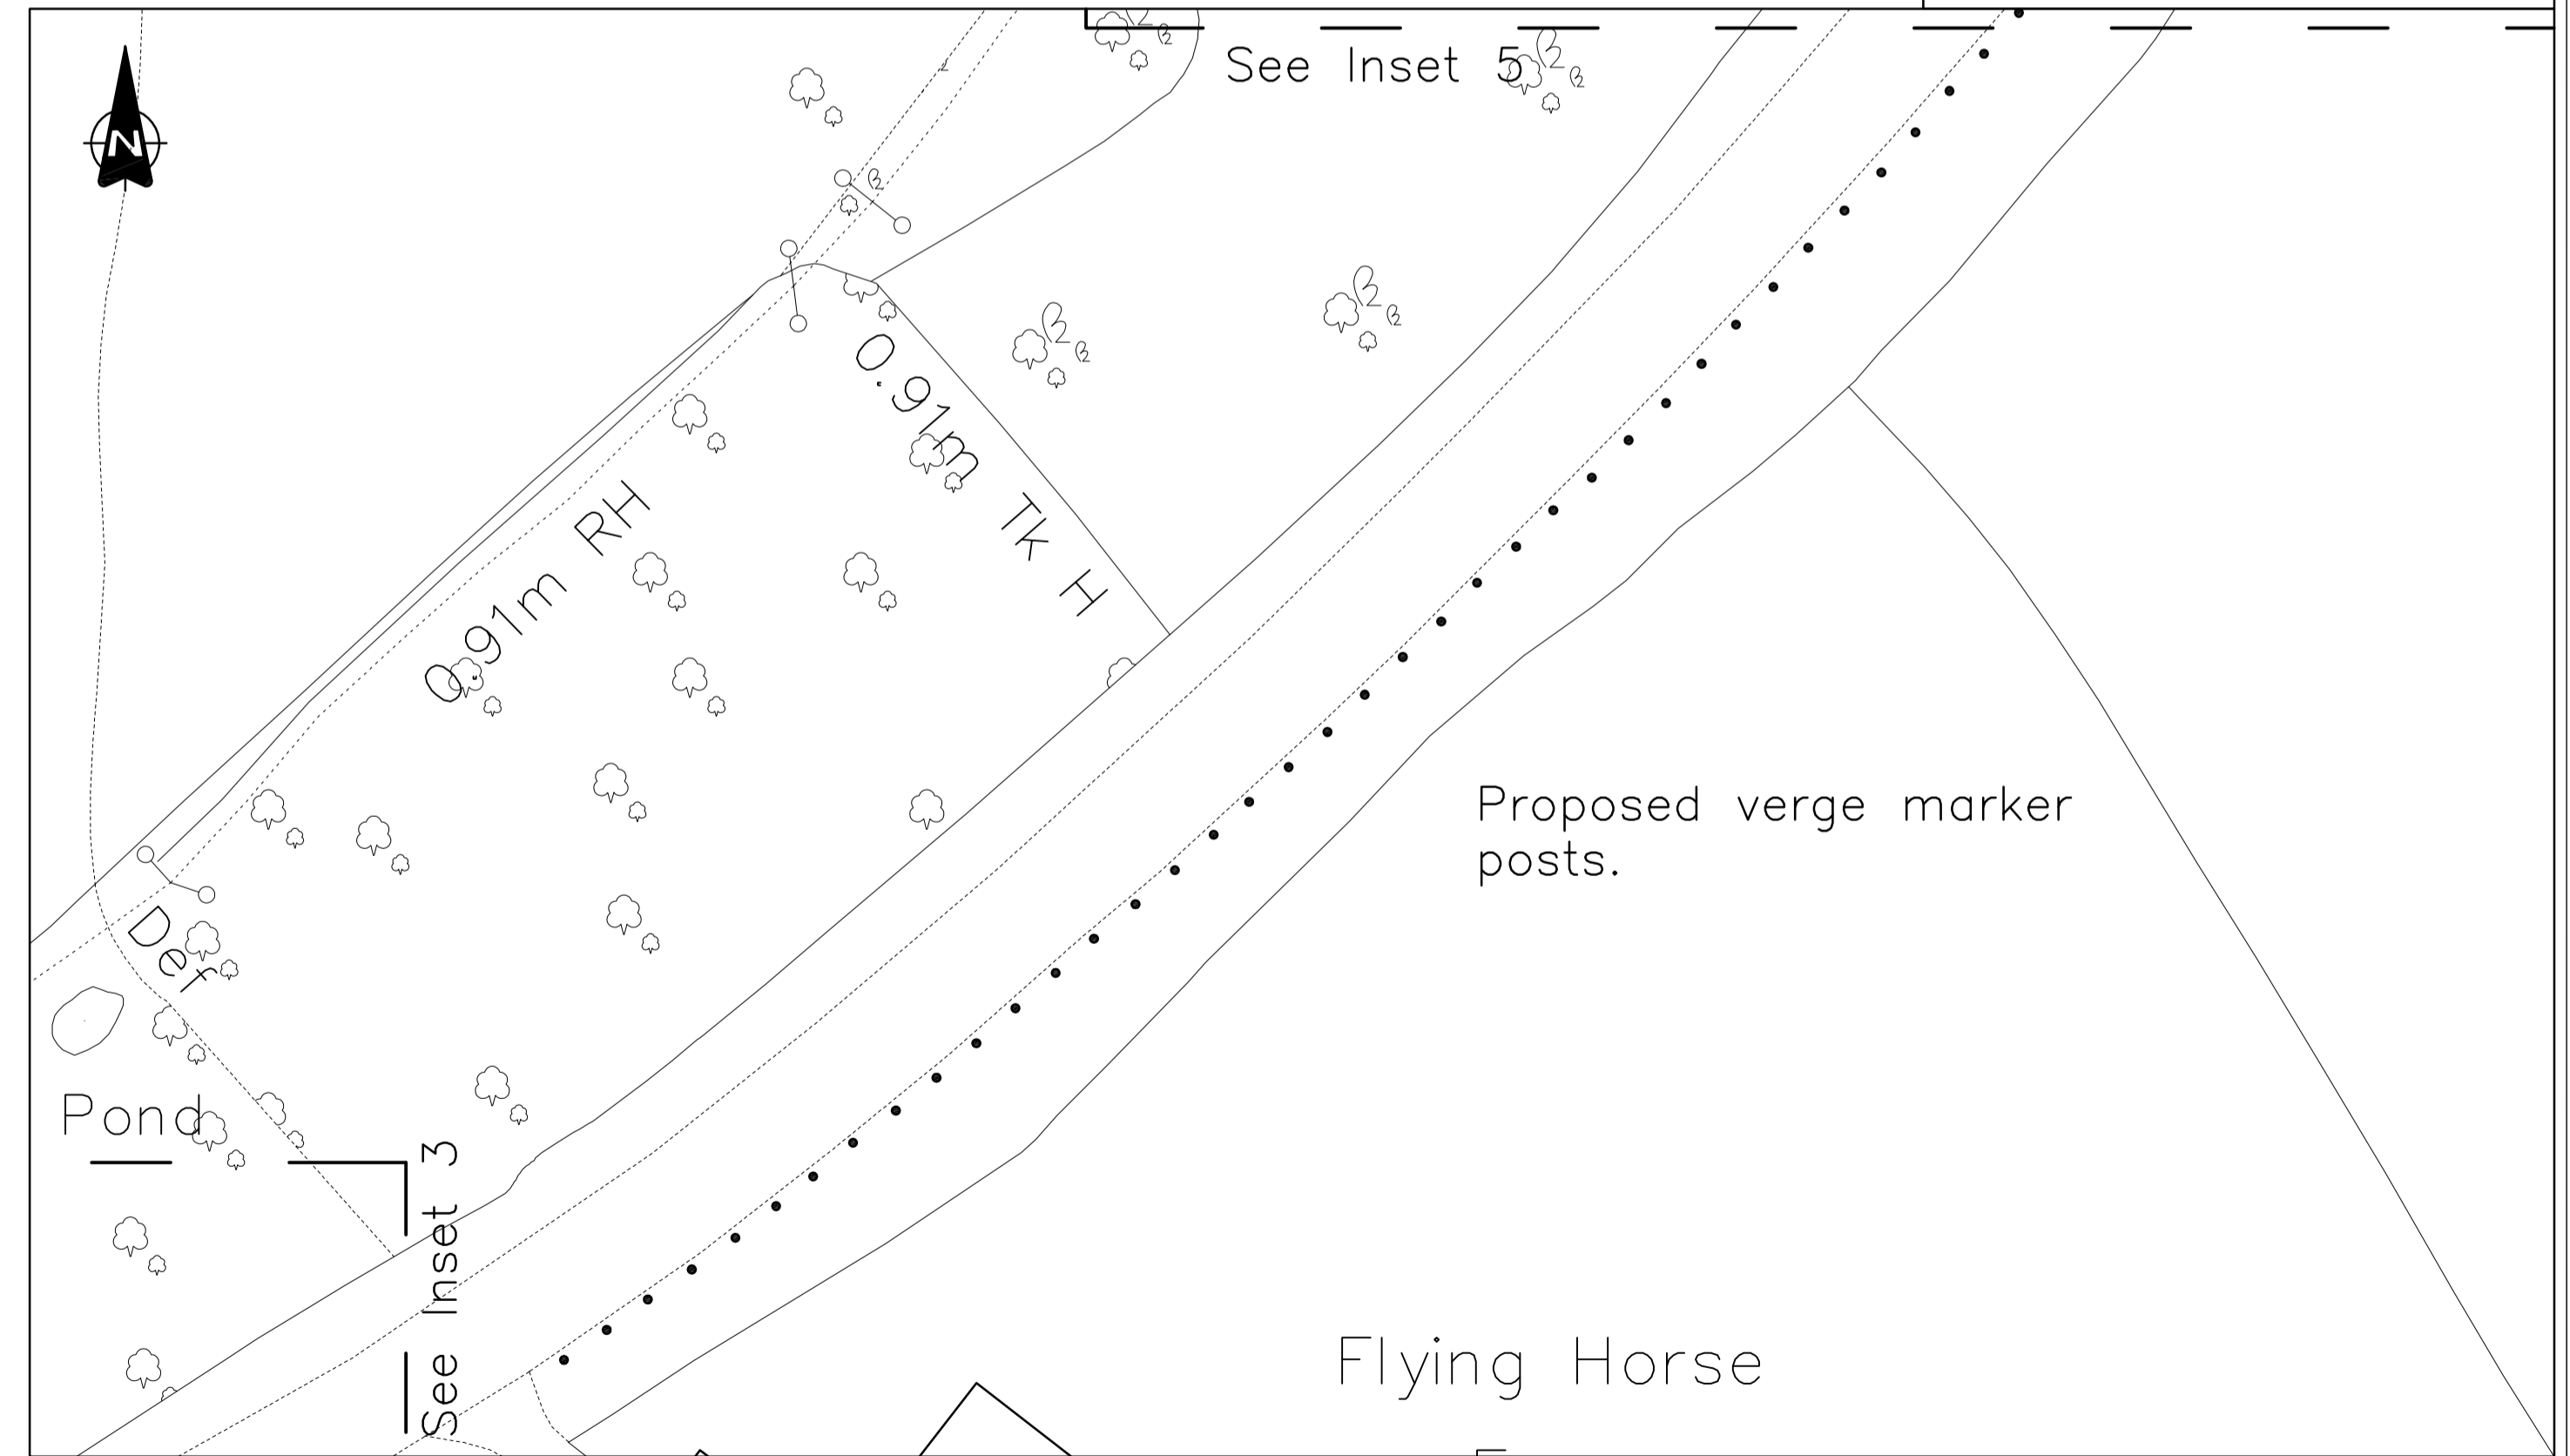

© LEEDS CITY COUNCIL
 This drawing is the property of Leeds City Council. It must only be used for the purpose for which it was originally supplied. It must not be copied, published or transmitted by any means to any third party, without the express permission of the originator. Modification or manipulation of all or part of this drawing is strictly forbidden, unless specifically requested or approved by the originator.

A64 PASSIVE SAFETY SCHEME PHASE 1
GENERAL ARRANGEMENT (SHEET 2 OF 4)

AMENDMENTS	DRAWN	CHECK	DATE	DRAWN BY	SCALE
FIRST APPROVED	JA			INITIALS JA	1:500
				DATE 1/15	
				AutoCAD BY	
				INITIALS JA	
				DATE 1/15	
				CHECKED BY	
				INITIALS LK	ORIGINAL SHEET SIZE A1
				DATE 1/15	



DRAWING NUMBER:
EP/732180/01/02
 DATE: **January 2015**