



Inset 9

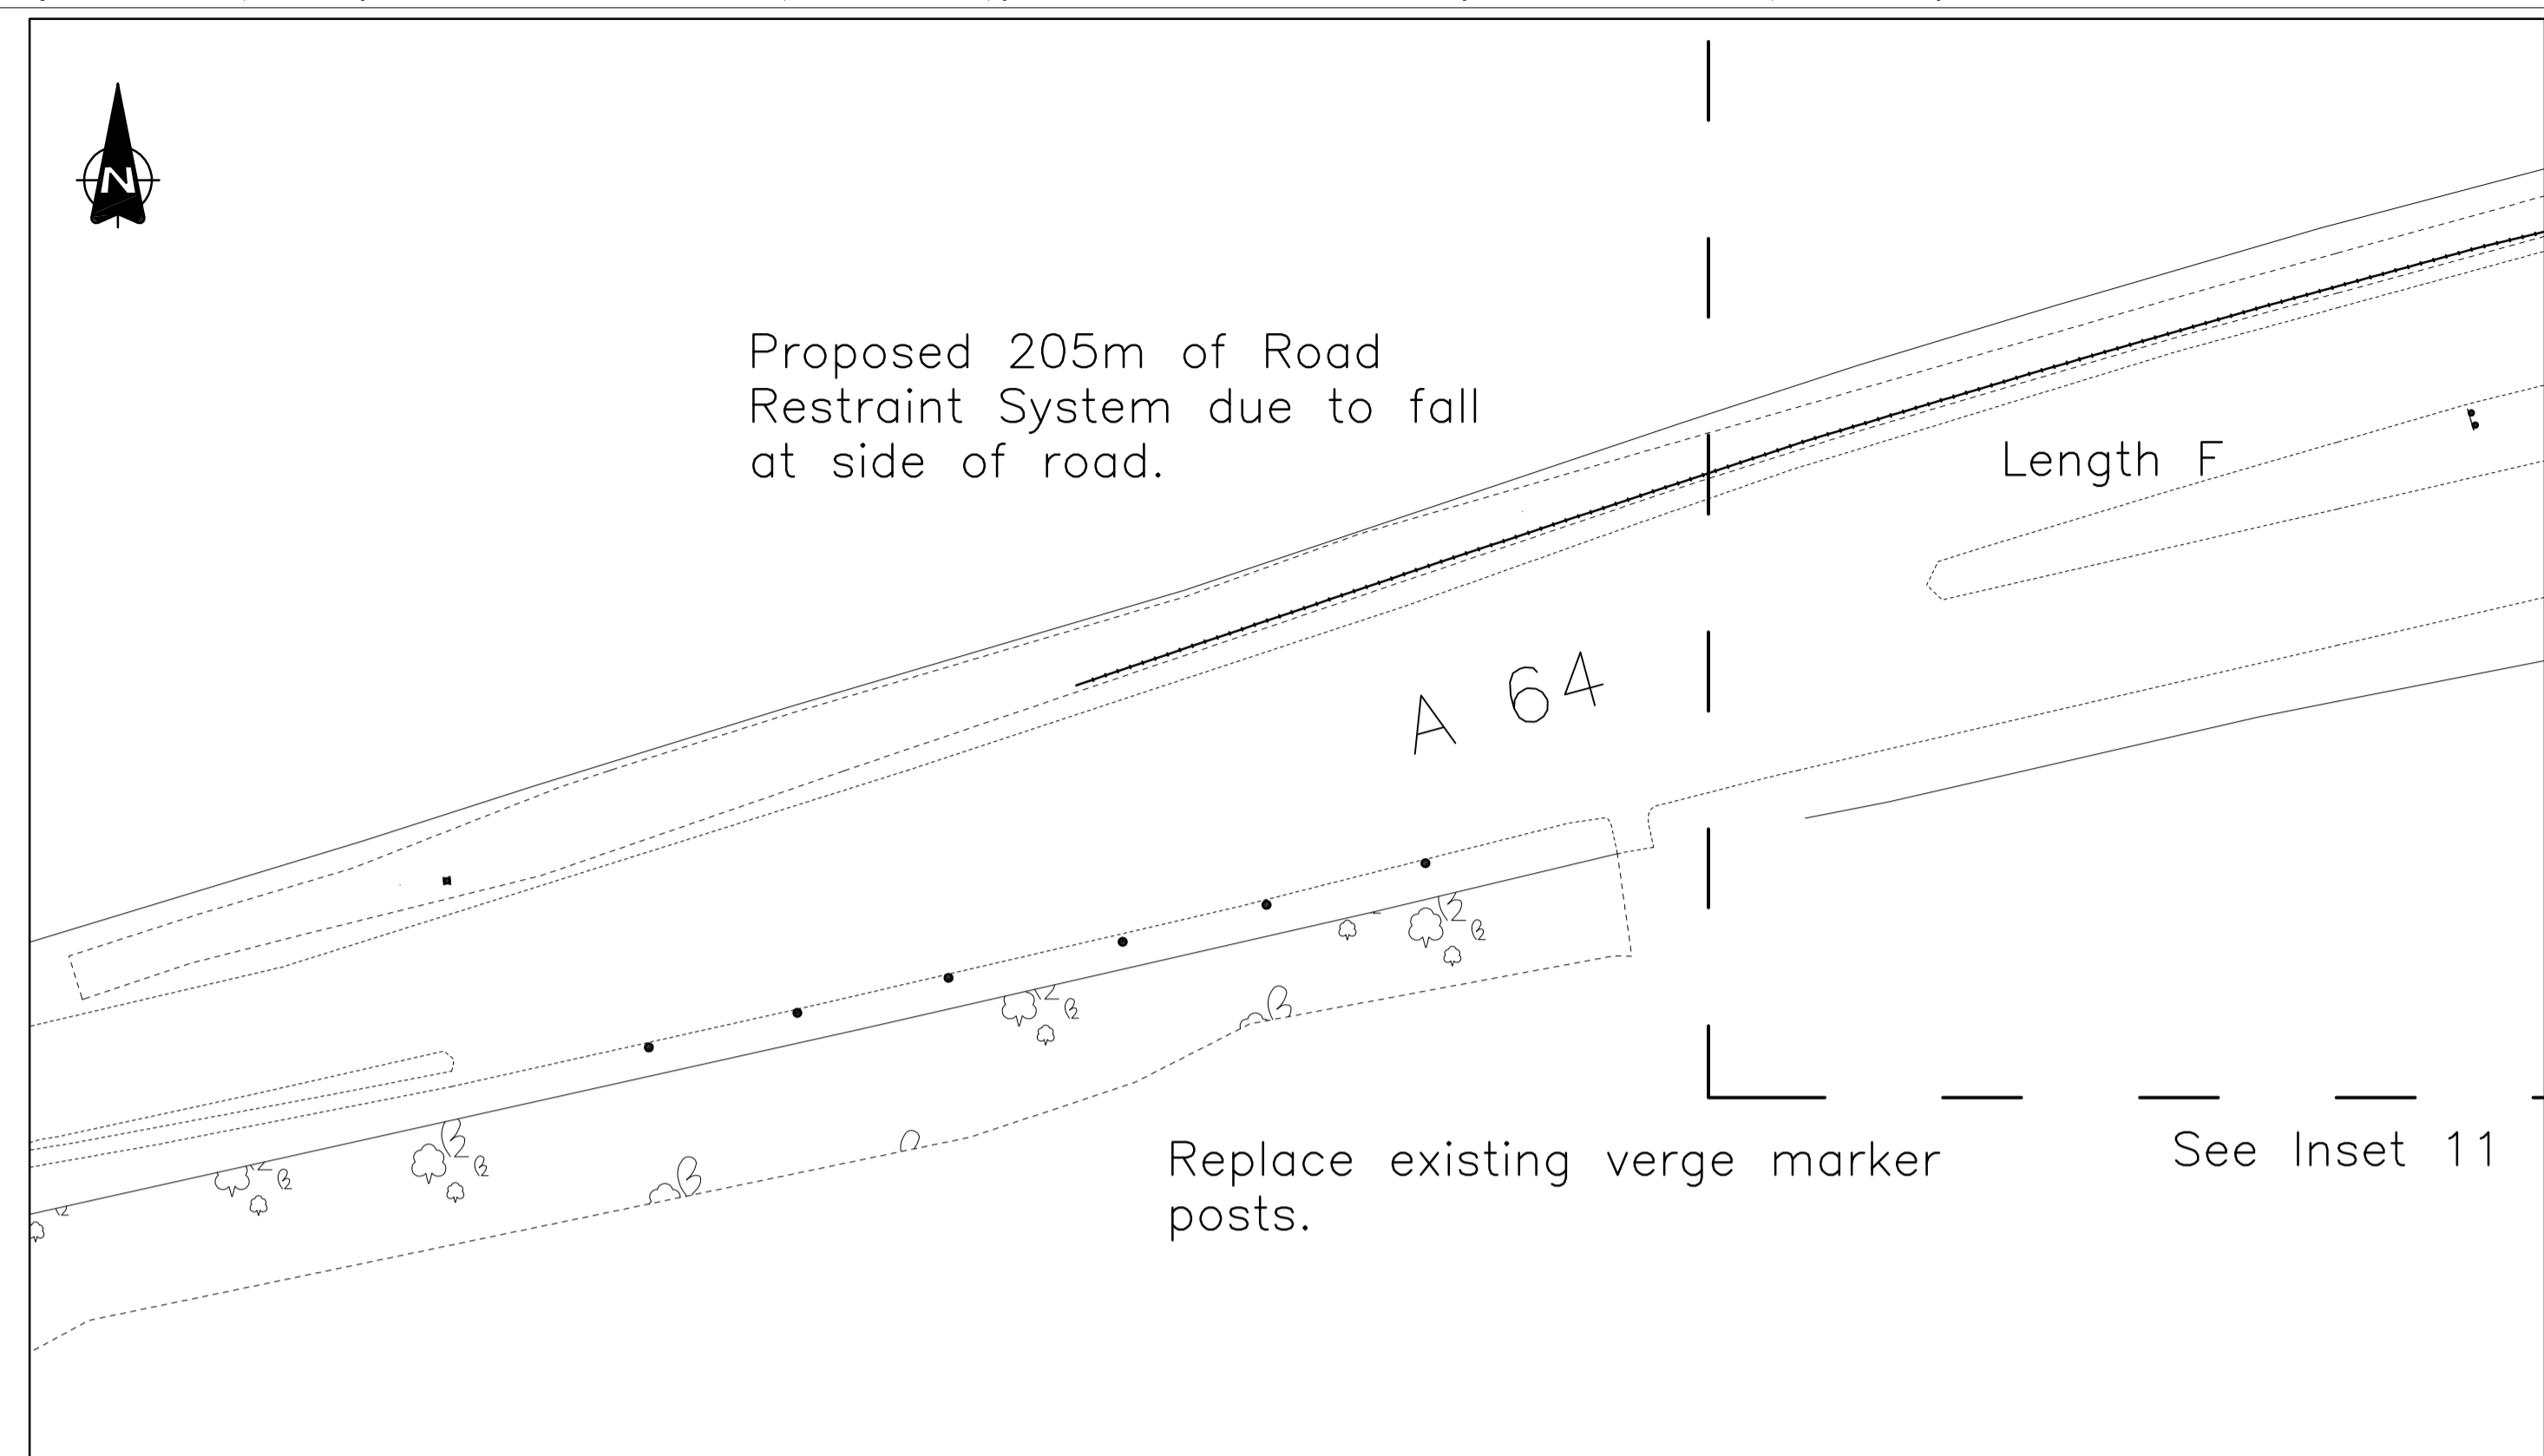


Inset 10

Inset 11

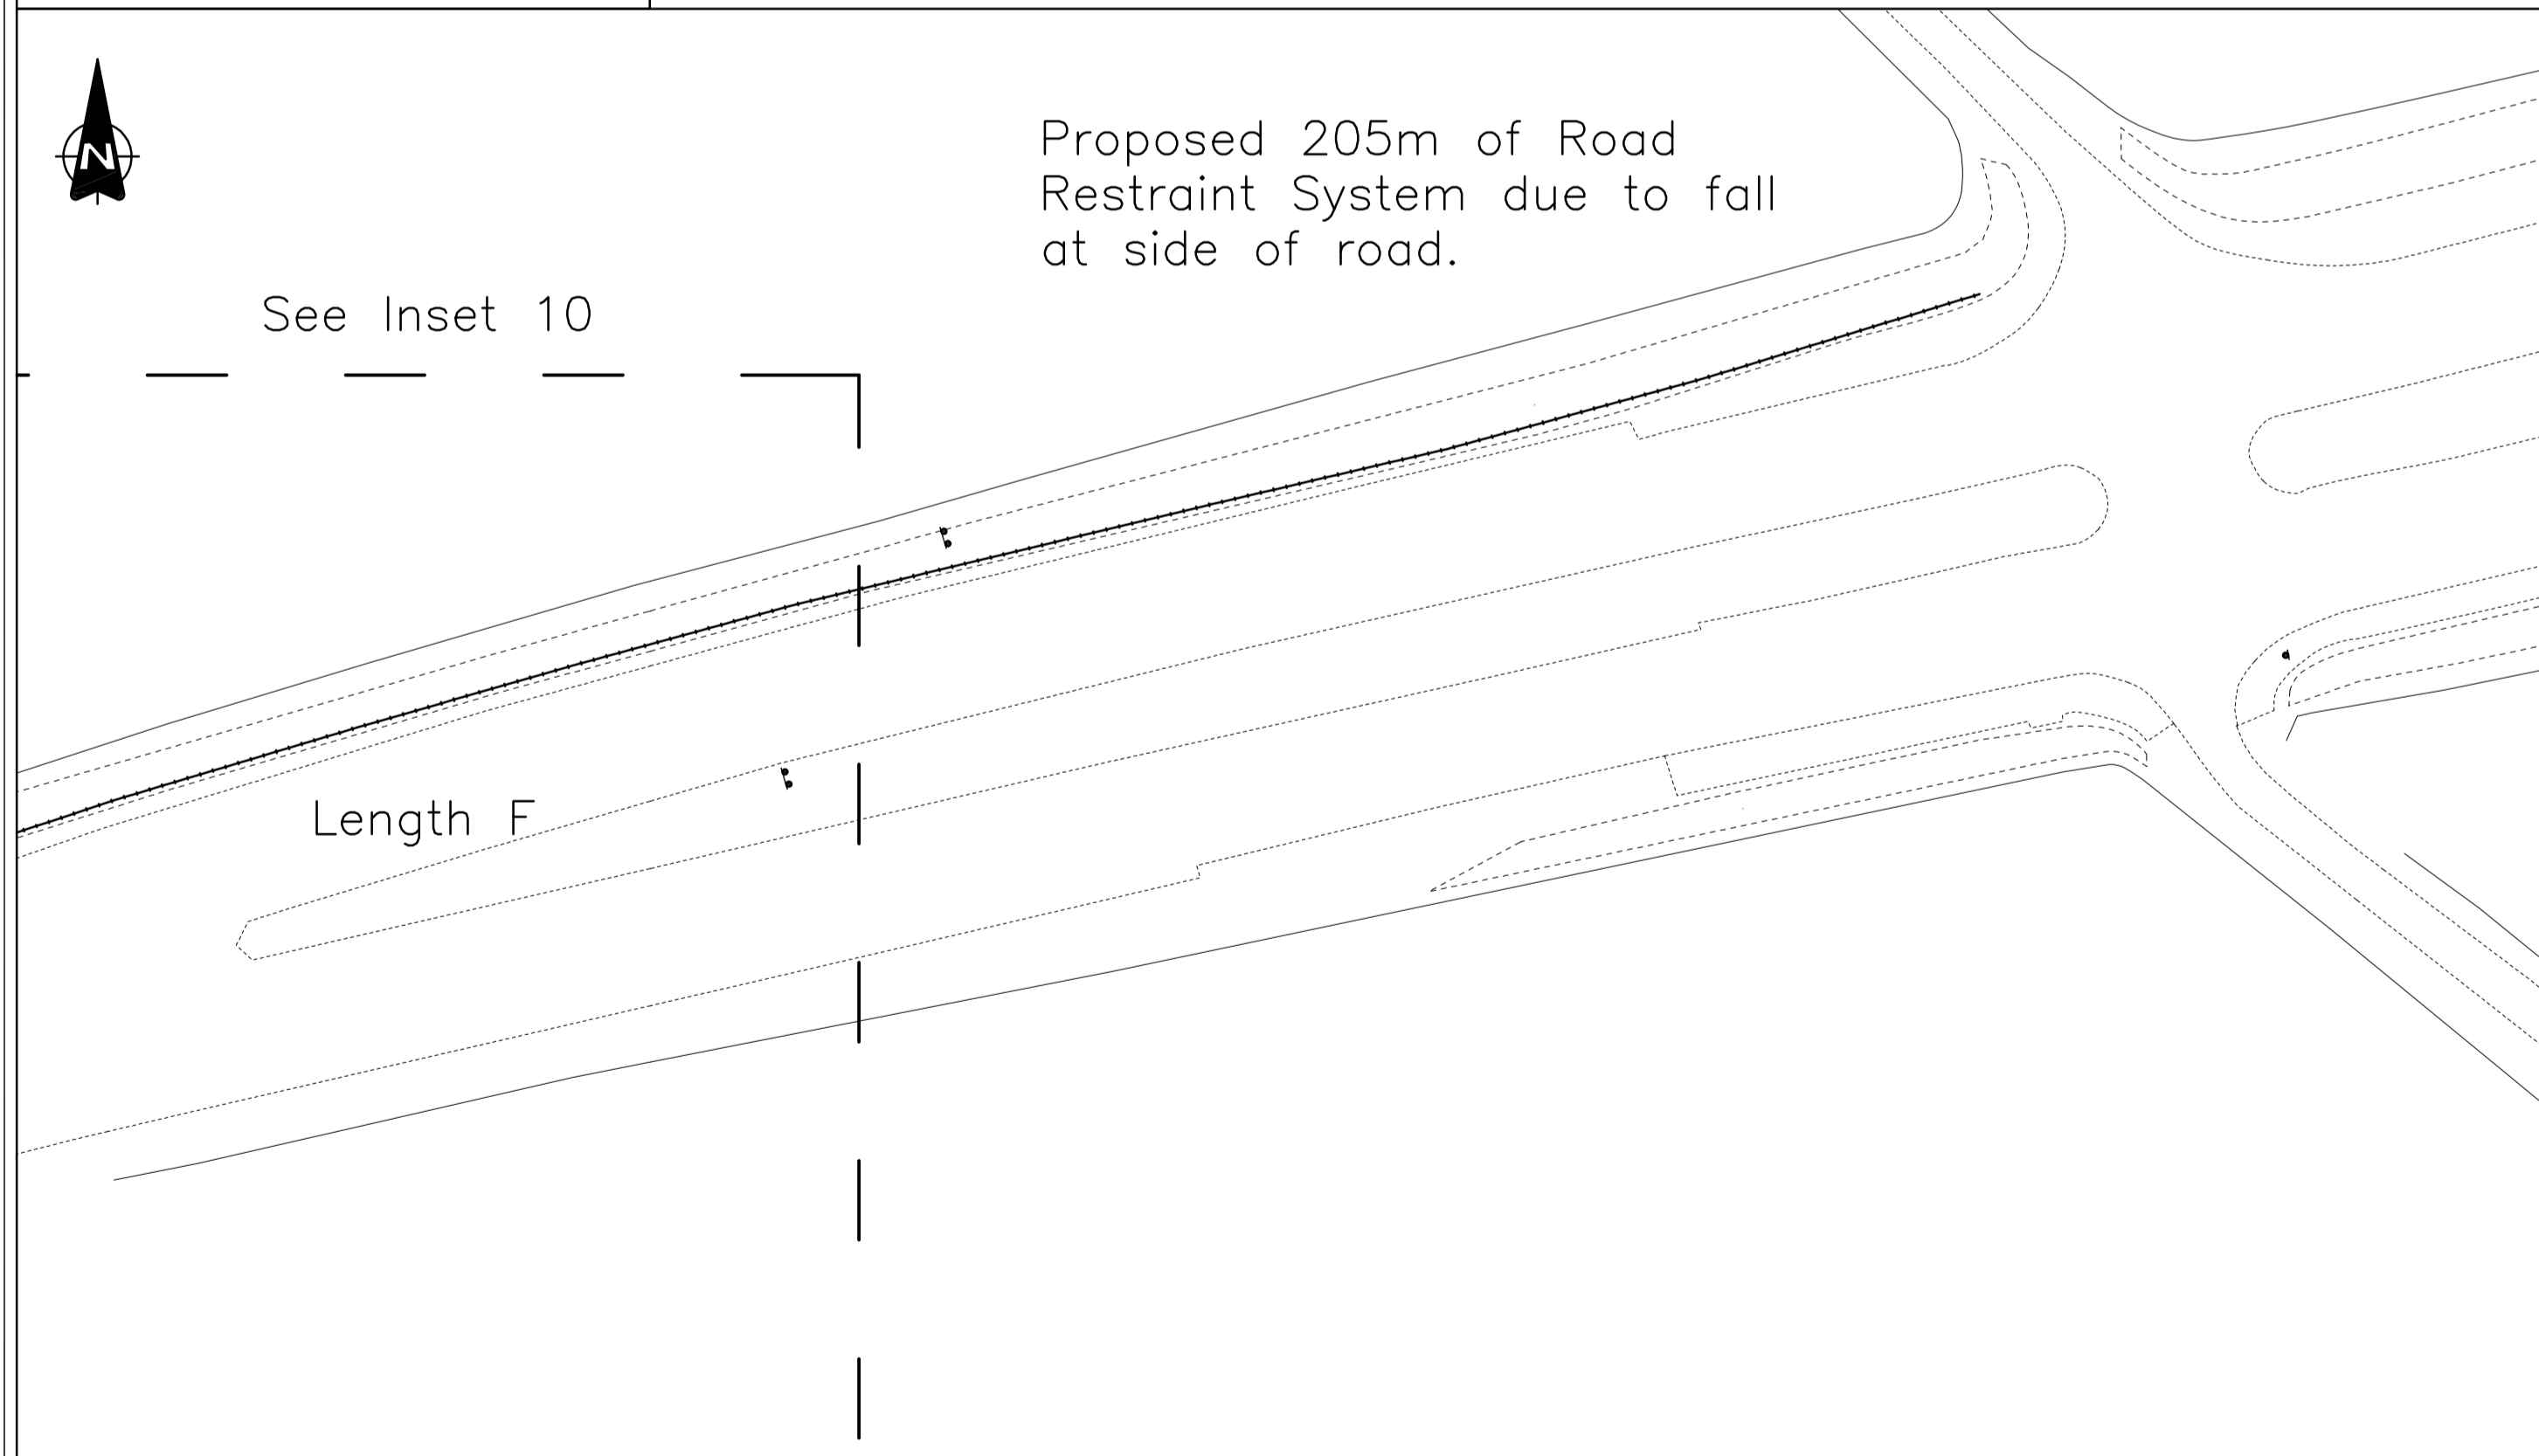

Inset 12

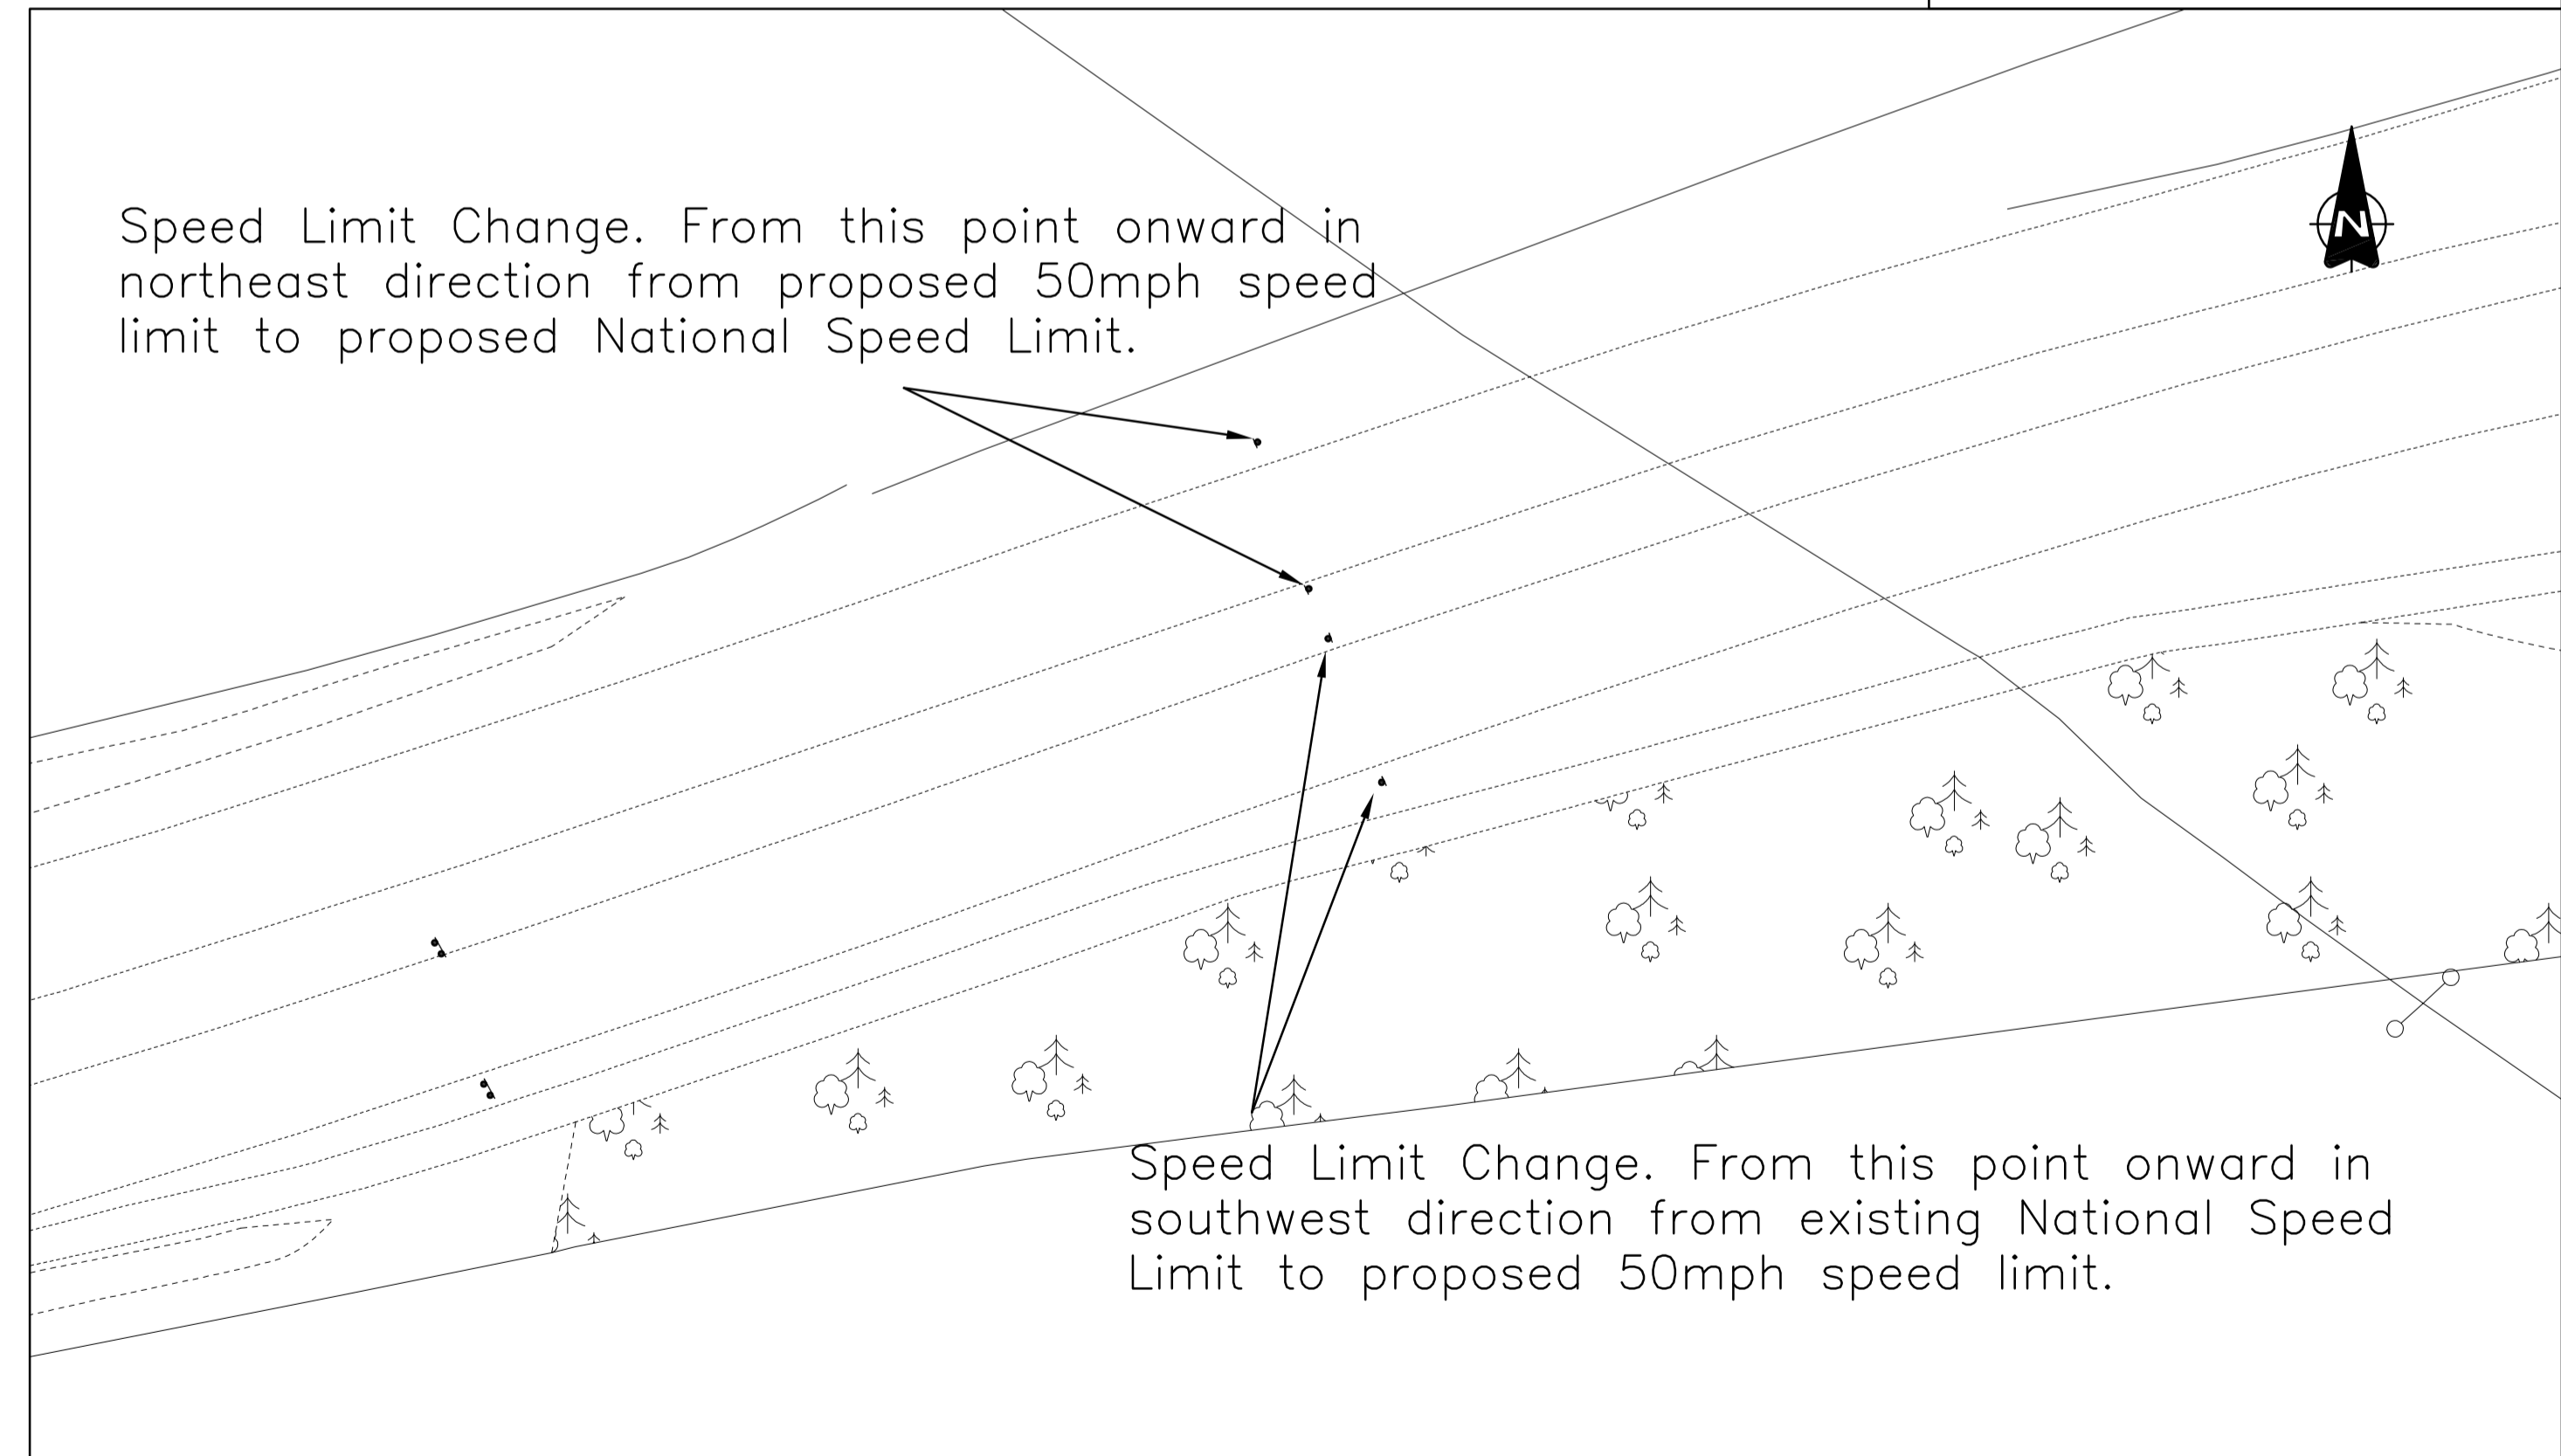

© LEEDS CITY COUNCIL  
 This drawing is the property of Leeds City Council. It must only be used for the purpose for which it was originally supplied. It must not be copied, published or transmitted by any means to any third party, without the express permission of the originator. Modification or manipulation of all or part of this drawing is strictly forbidden, unless specifically requested or approved by the originator.

**A64 PASSIVE SAFETY SCHEME PHASE 1**  
**GENERAL ARRANGEMENT (SHEET 4 OF 4)**

AMENDMENTS	DRAWN	CHECK	DATE	DRAWN BY	SCALE
FIRST APPROVED	JA			INITIALS JA	DATE 1/15
				AutoCAD BY	1:500
				INITIALS JA	
				CHECKED BY	ORIGINAL SHEET SIZE A1
				INITIALS LK	



DRAWING NUMBER:  
**EP/732180/01/04**  
 DATE: **January 2015**