


**THE WHITE SWAN
68 BOROUGHGATE
OTLEY
LEEDS LS21**

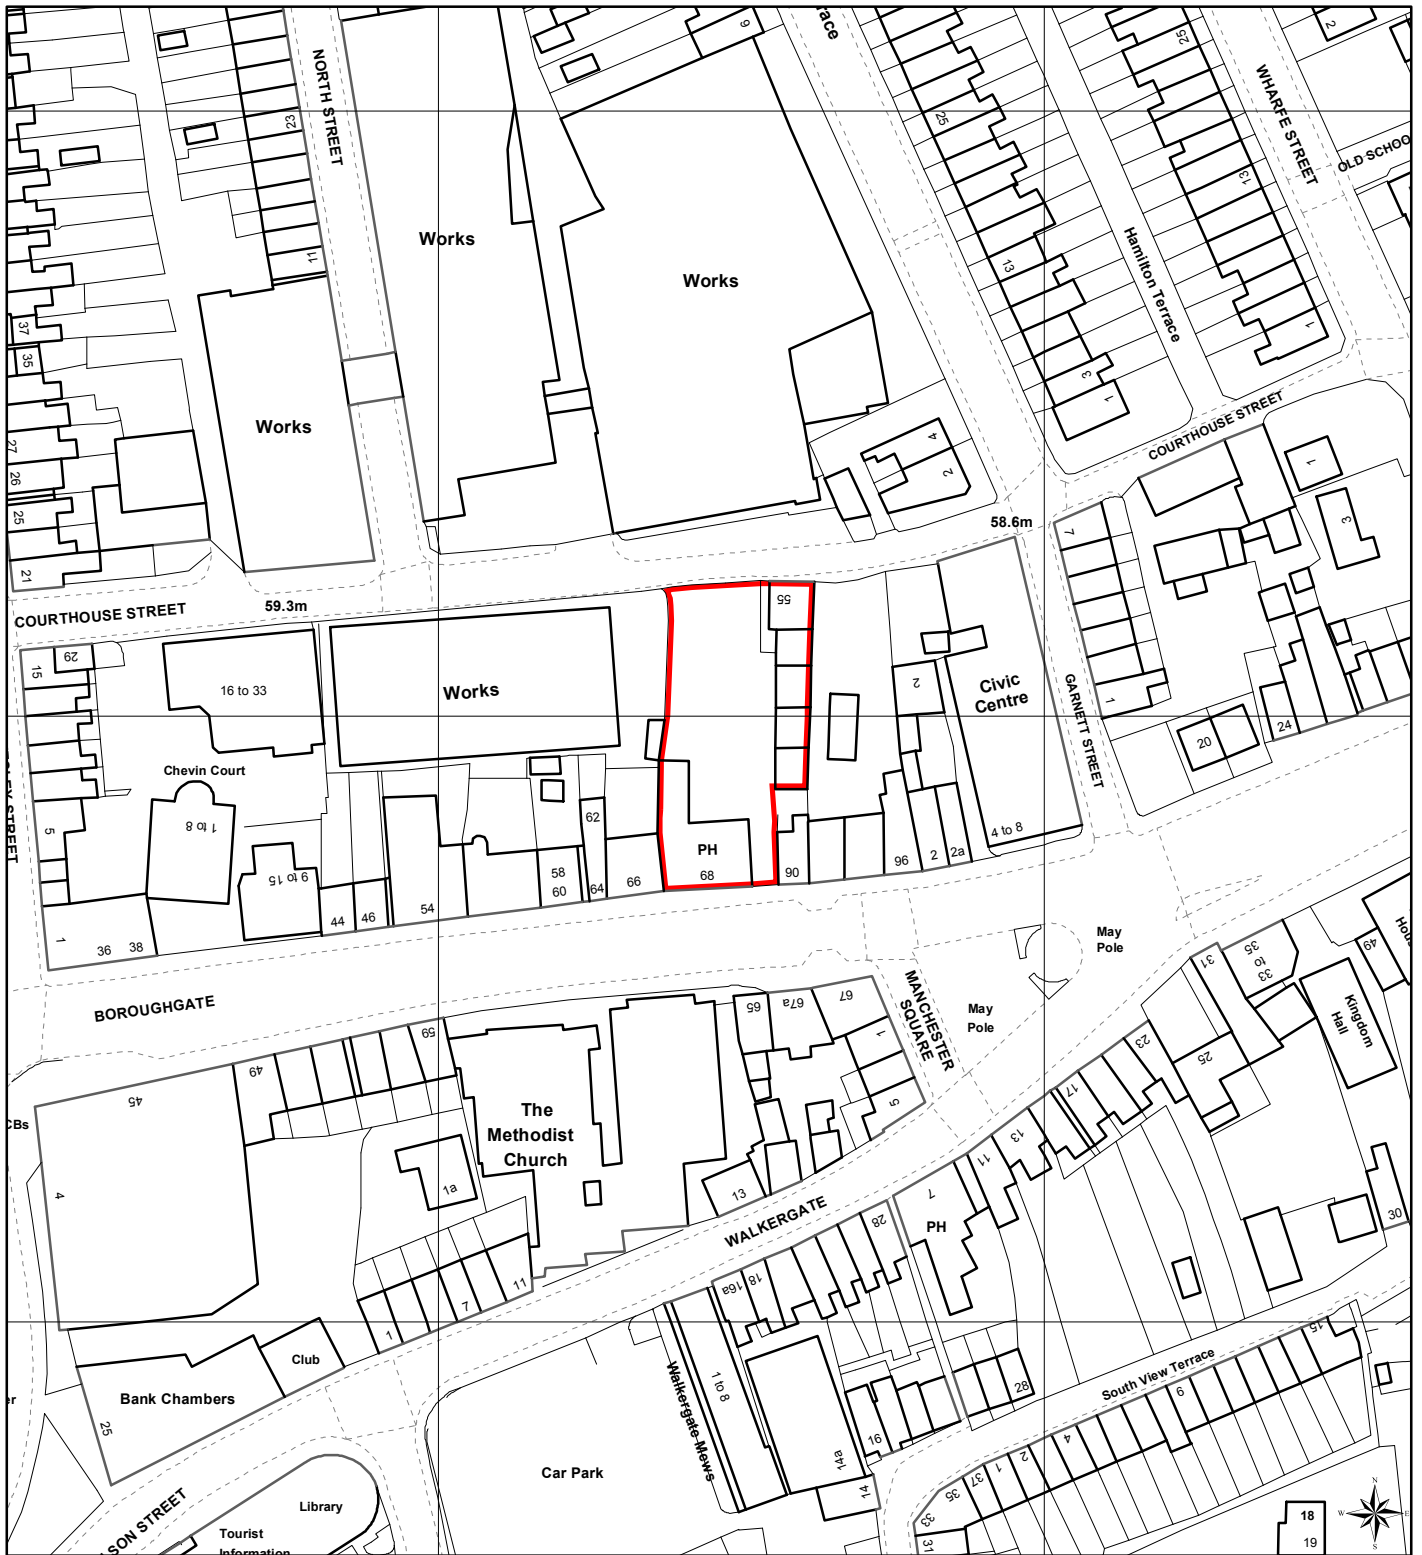

© Crown Copyright and database right 2015
Ordnance Survey LA100019567

PREP BY T. STENGER
DATE SAVED: 12/03/2015
OS No SE2045NW
SCALE 1:1,250
PLAN No 18094