


This drawing is the property of Leeds City Council. It must only be used for the purpose for which it was originally supplied. It must not be copied, published or transmitted by any means to any third party, without the express permission of the originator. Modification or manipulation of all or part of this drawing is strictly forbidden, unless specifically requested or approved by the originator.

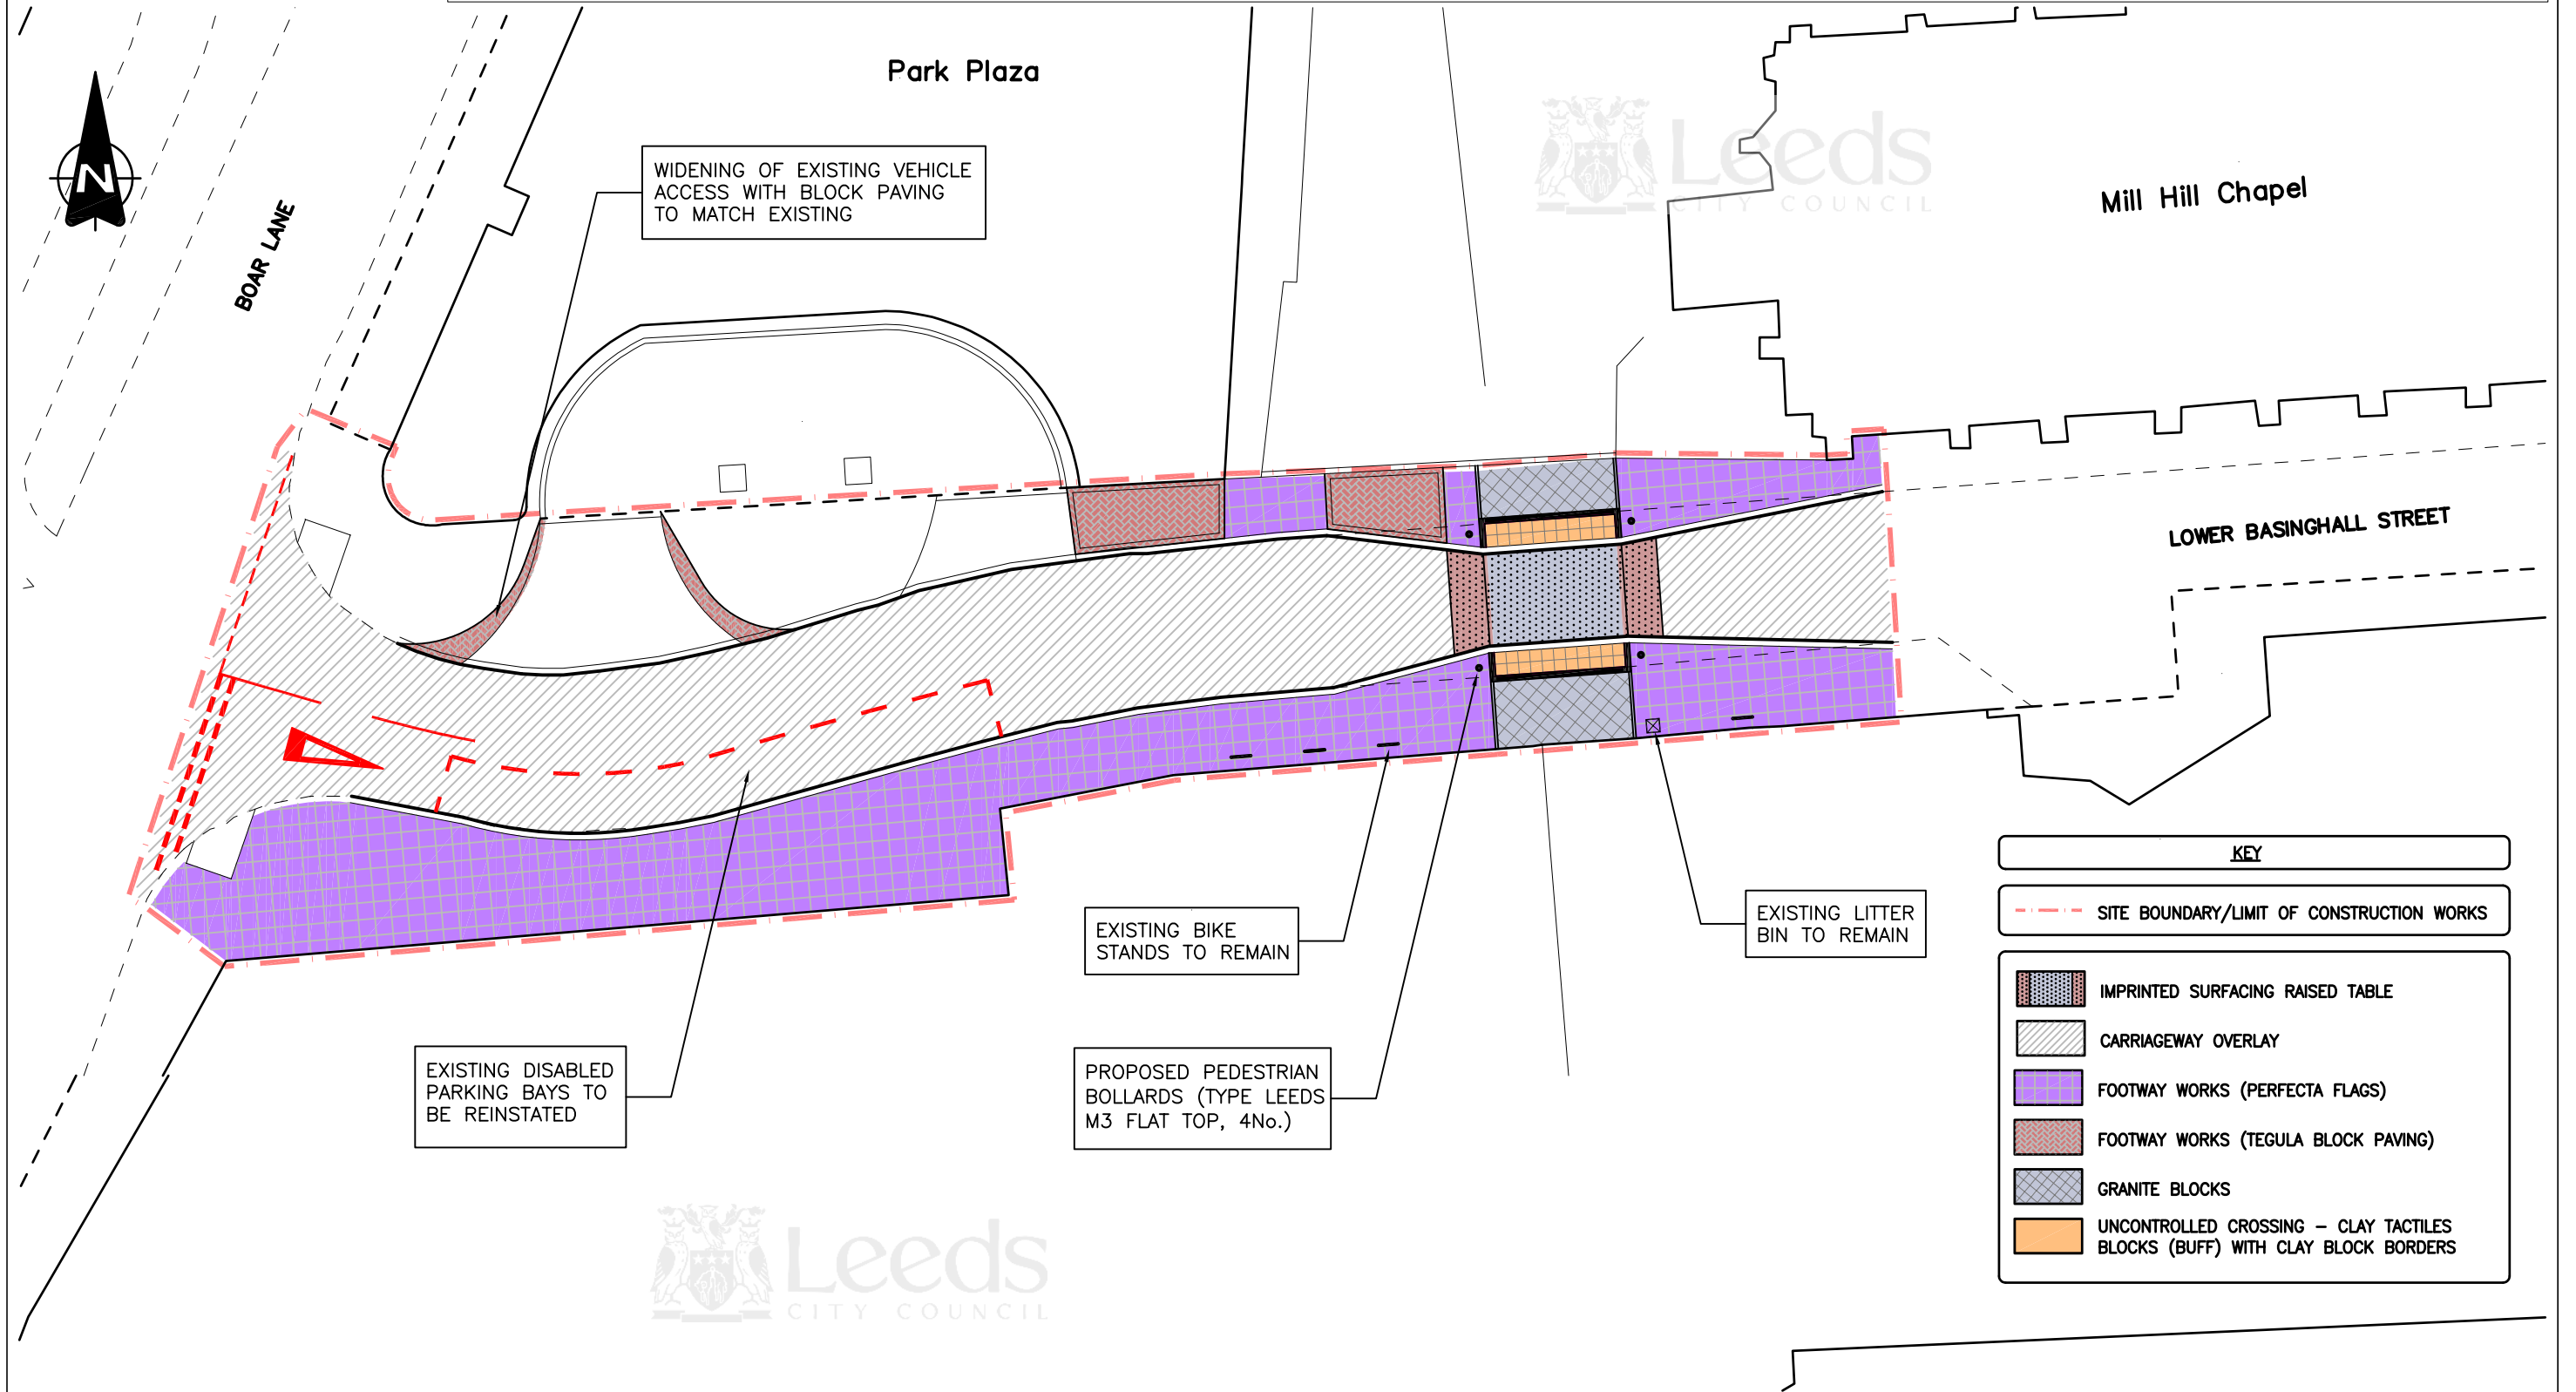

© Crown Copyright and database right 2015 Ordnance Survey LA100019567

**LOWER BASINGHALL STREET, LEEDS REFURBISHMENT
GENERAL ARRANGEMENT – CONSULTATION PLAN**

	INITIALS	DATE	SCALE
DRAWN BY	I.W	10/14	1:250
AutoCAD BY	I.W	10/14	
CHECKED BY	J.G	12/14	



Leeds
CITY COUNCIL

HIGHWAYS AND TRANSPORTATION

FIRST APPROVED AMENDMENTS	I.W	CHECK	DATE

DRAWING NUMBER:

EP/299353/GA/01a

DATE: February 2015