


DO NOT SCALE



TIE IN/AMENDMENTS TO
CENTRAL ISLAND TO BE
UNDERTAKEN BY LCC/OTHERS

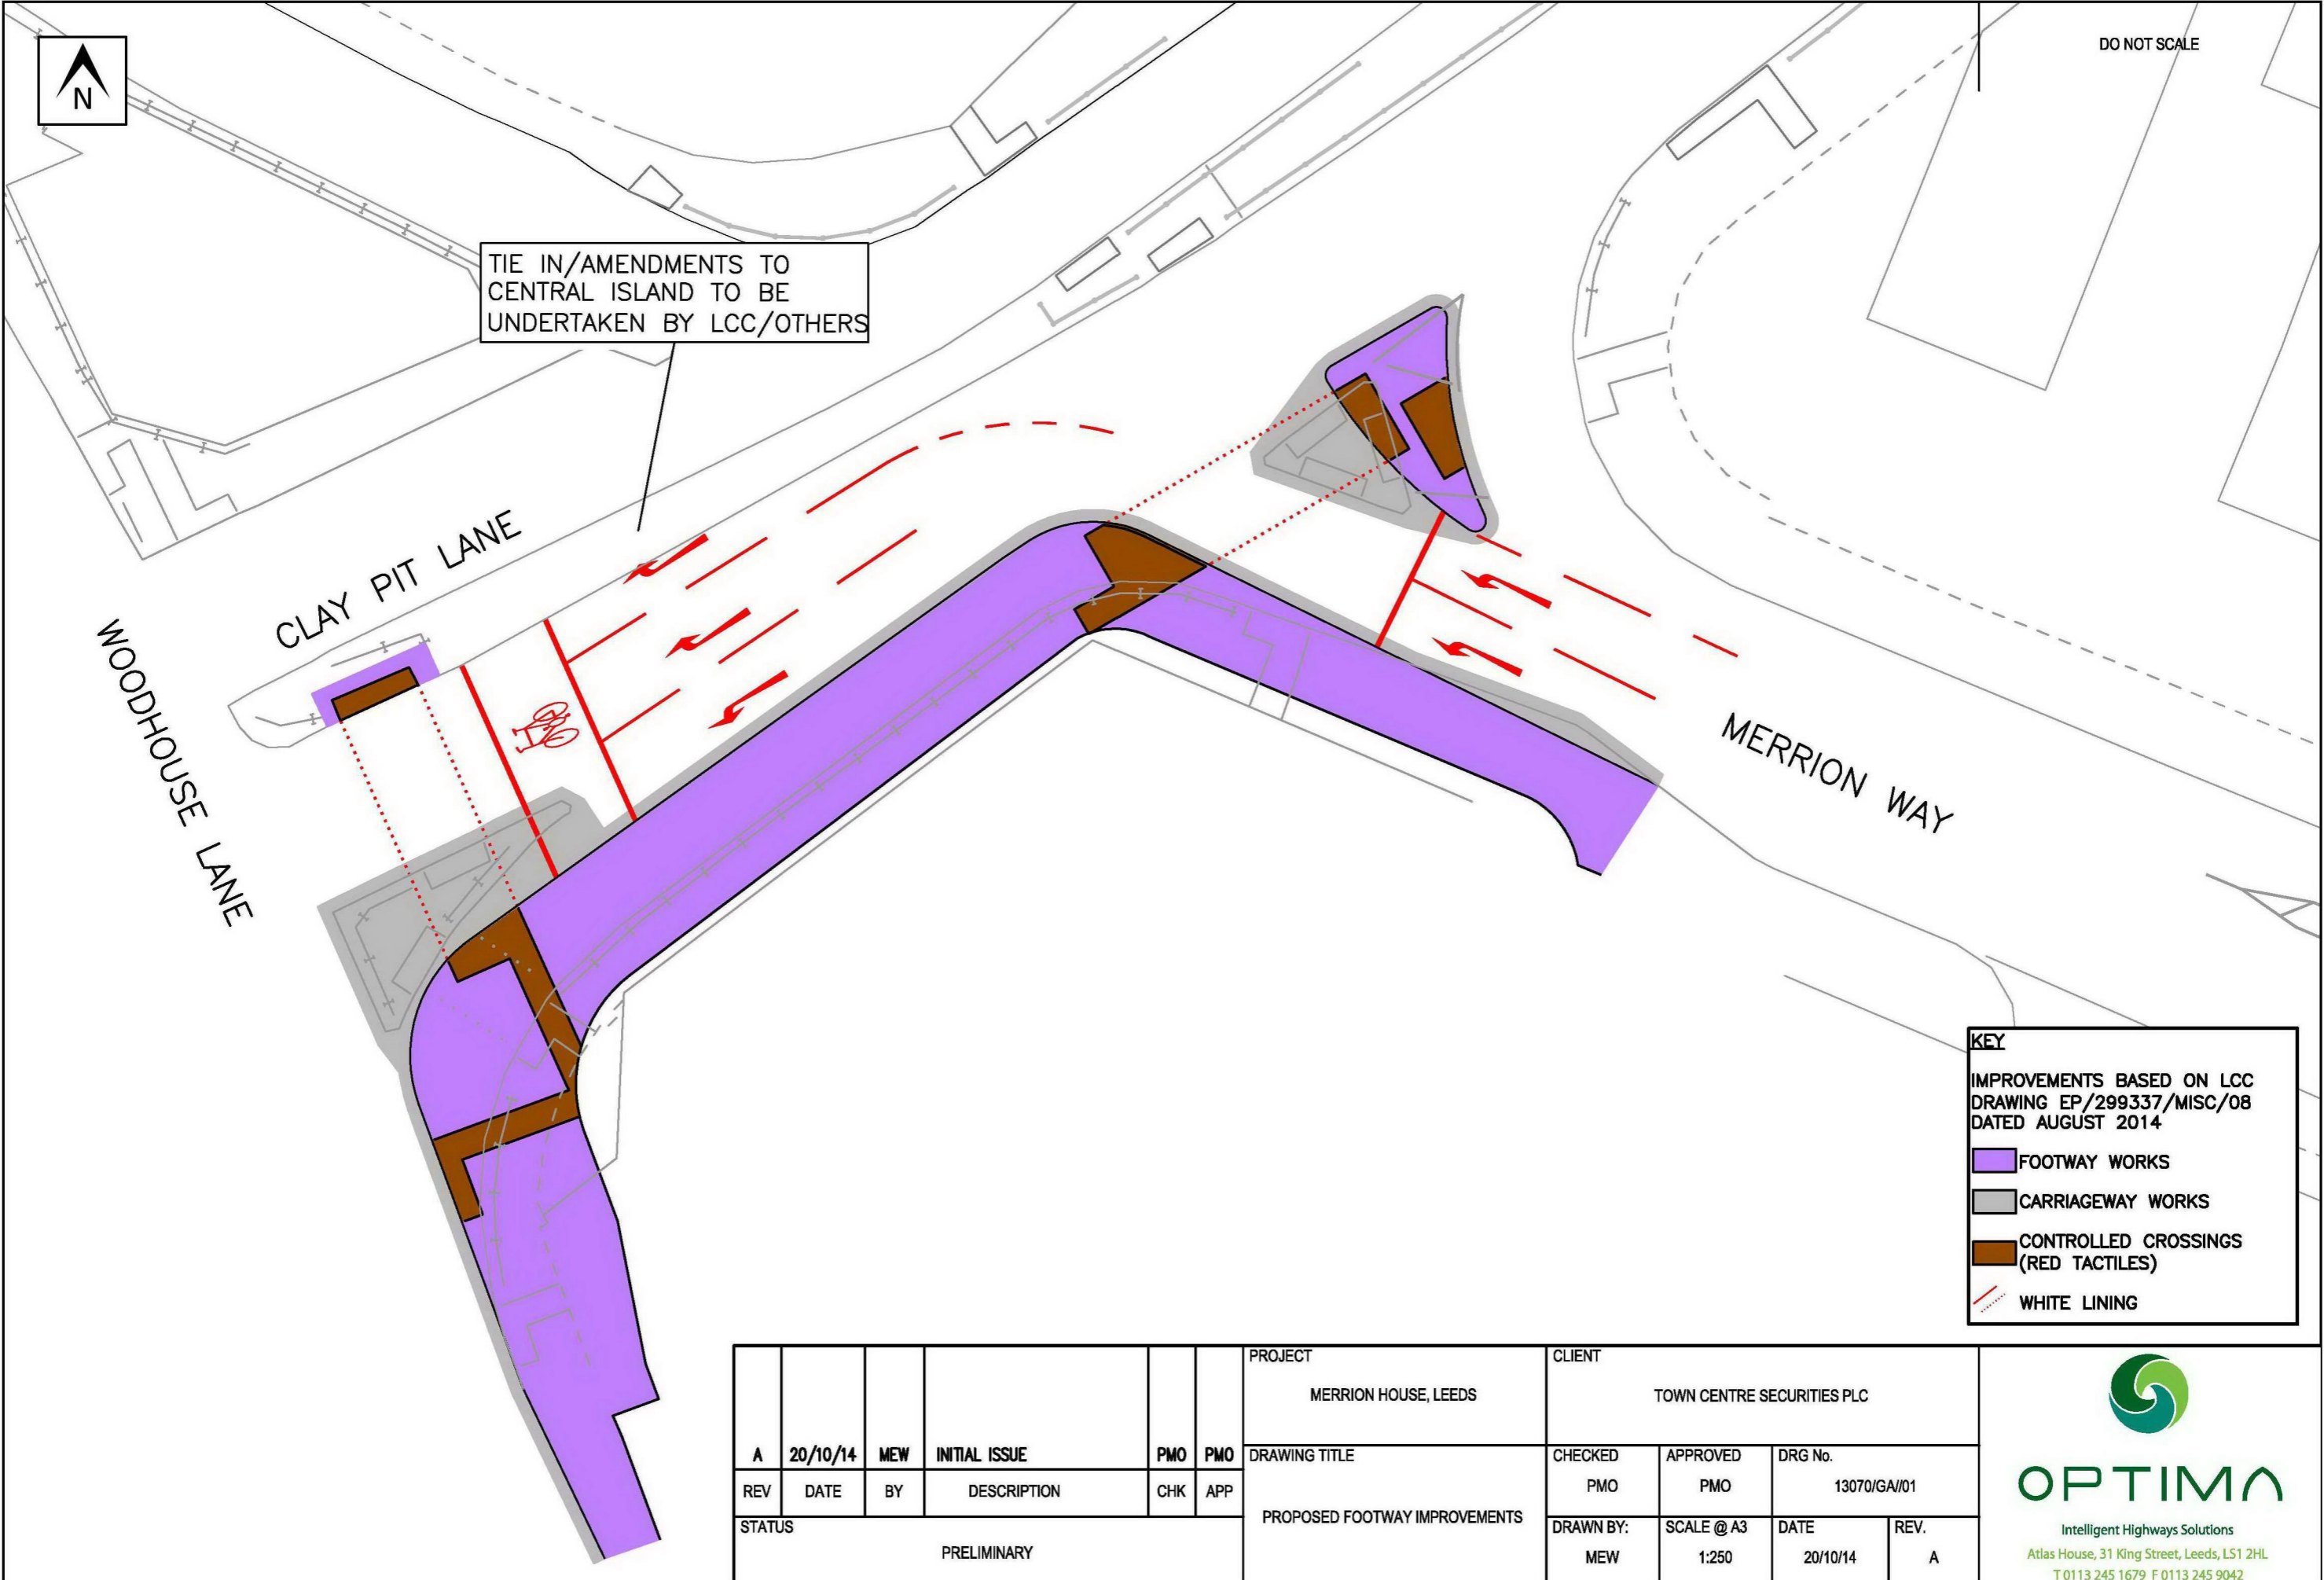

KEY

IMPROVEMENTS BASED ON LCC
DRAWING EP/299337/MISC/08
DATED AUGUST 2014

- FOOTWAY WORKS
- CARRIAGEWAY WORKS
- CONTROLLED CROSSINGS
(RED TACTILES)
- WHITE LINING

PROJECT		CLIENT	
MERRION HOUSE, LEEDS		TOWN CENTRE SECURITIES PLC	
REV	DATE	BY	DESCRIPTION
A	20/10/14	MEW	INITIAL ISSUE
PMO		PMO	
CHK		APP	
STATUS			
PRELIMINARY			
DRAWING TITLE		CHECKED	APPROVED
PROPOSED FOOTWAY IMPROVEMENTS		PMO	PMO
		DRG No.	13070/GA/01
		SCALE @ A3	DATE
		1:250	20/10/14
		REV.	A

OPTIMA

Intelligent Highways Solutions
Atlas House, 31 King Street, Leeds, LS1 2HL
T 0113 245 1679 F 0113 245 9042