


# ALLERTON LODGE, FLAT A ALLERTON HILL LS7 3QB

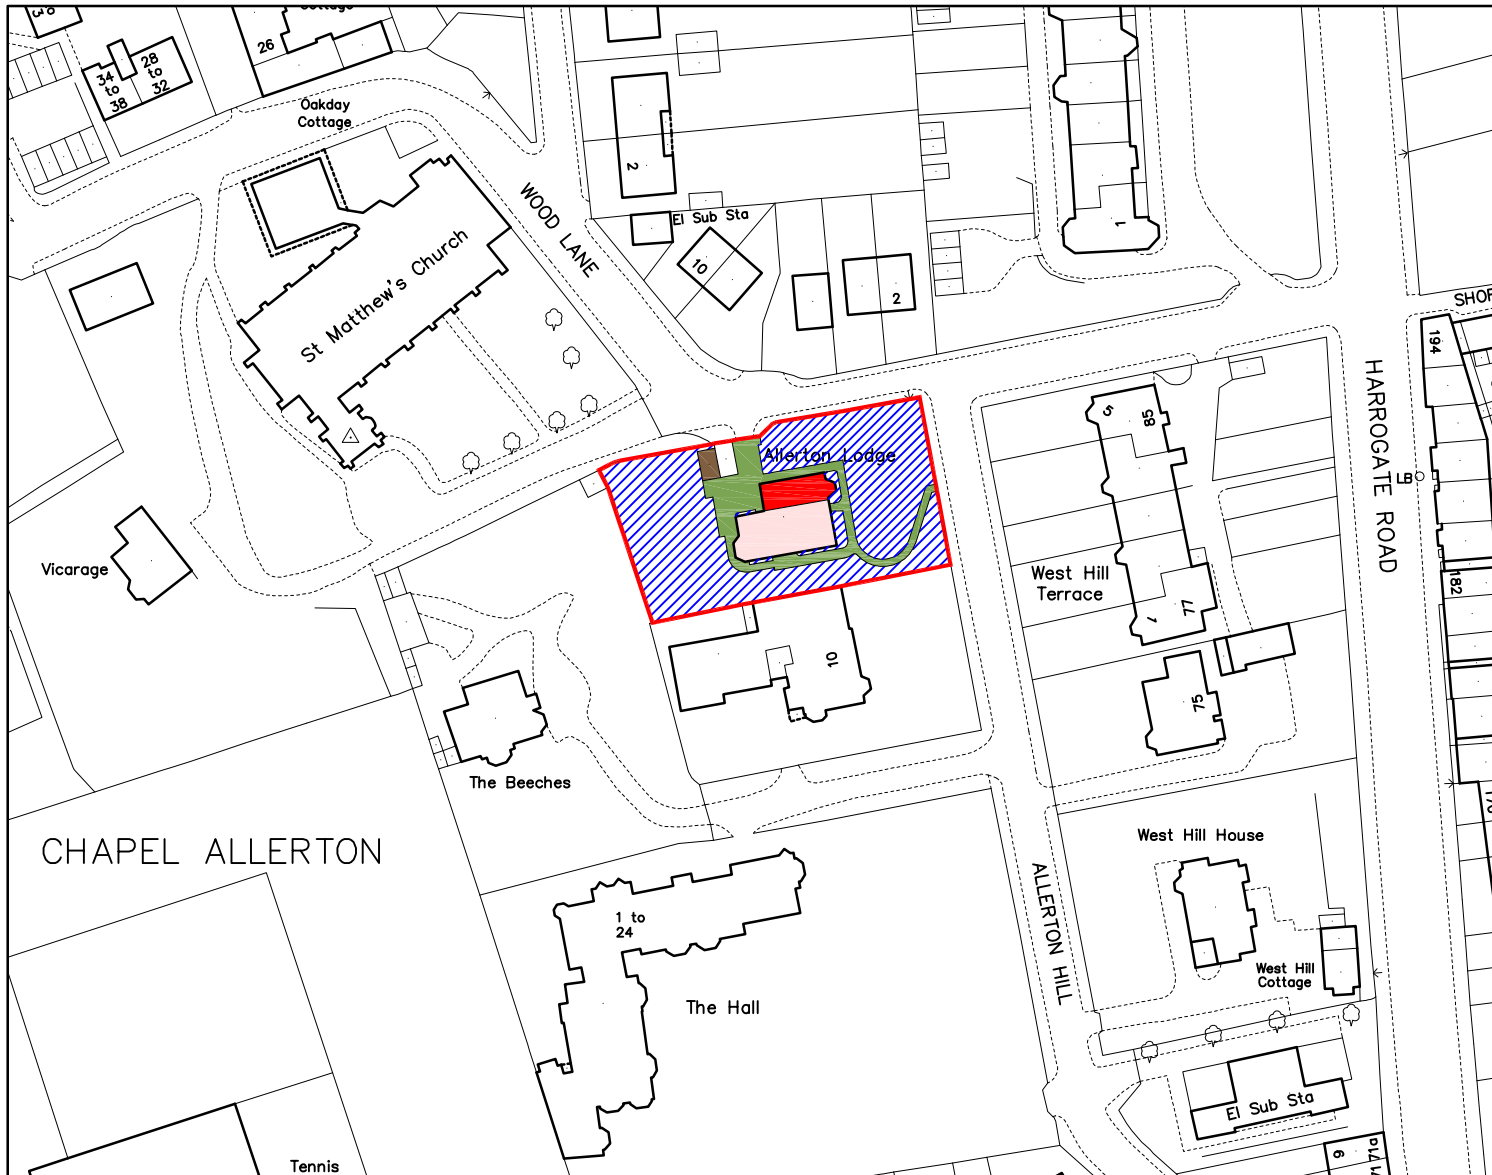

© Crown Copyright and database right 2015  
Ordnance Survey LA100019567

Scale 1:1250  
OS Ref SE3037SW

LEEDS CITY COUNCIL
COUNCIL HOUSE SALE
Drawing No. CHS/13895
Date: April 2015
Surveyor BH