


ELLAND ROAD PARK & RIDE – PHASE 2
PLANNING APPLICATION

Figure 1

AMENDMENTS		DRAWN	CHECK	DATE	DRAWN BY		SCALE		 <div>Leeds CITY COUNCIL</div> <div>HIGHWAYS AND TRANSPORTATION</div>	DRAWING NUMBER:
FIRST APPROVED		JM			INITIALS	DATE	1:500			PLANAPP/PHASE 2
					JM	06/15				
					AutoCAD BY					
					INITIALS	DATE				
					JM	06/15			DATE: June 2015	
					CHECKED BY					
					INITIALS	DATE				
					JMA	06/15	ORIGINAL SHEET SIZE	A1		

g:\design services\projects\2014-leeds-capital-schemes\alland road pdr - phase 2\autocad\feasibility\ep-misc-opt 2_revised access4.dwg

PLOTTED BY: MALIK, JOE

09/06/2015

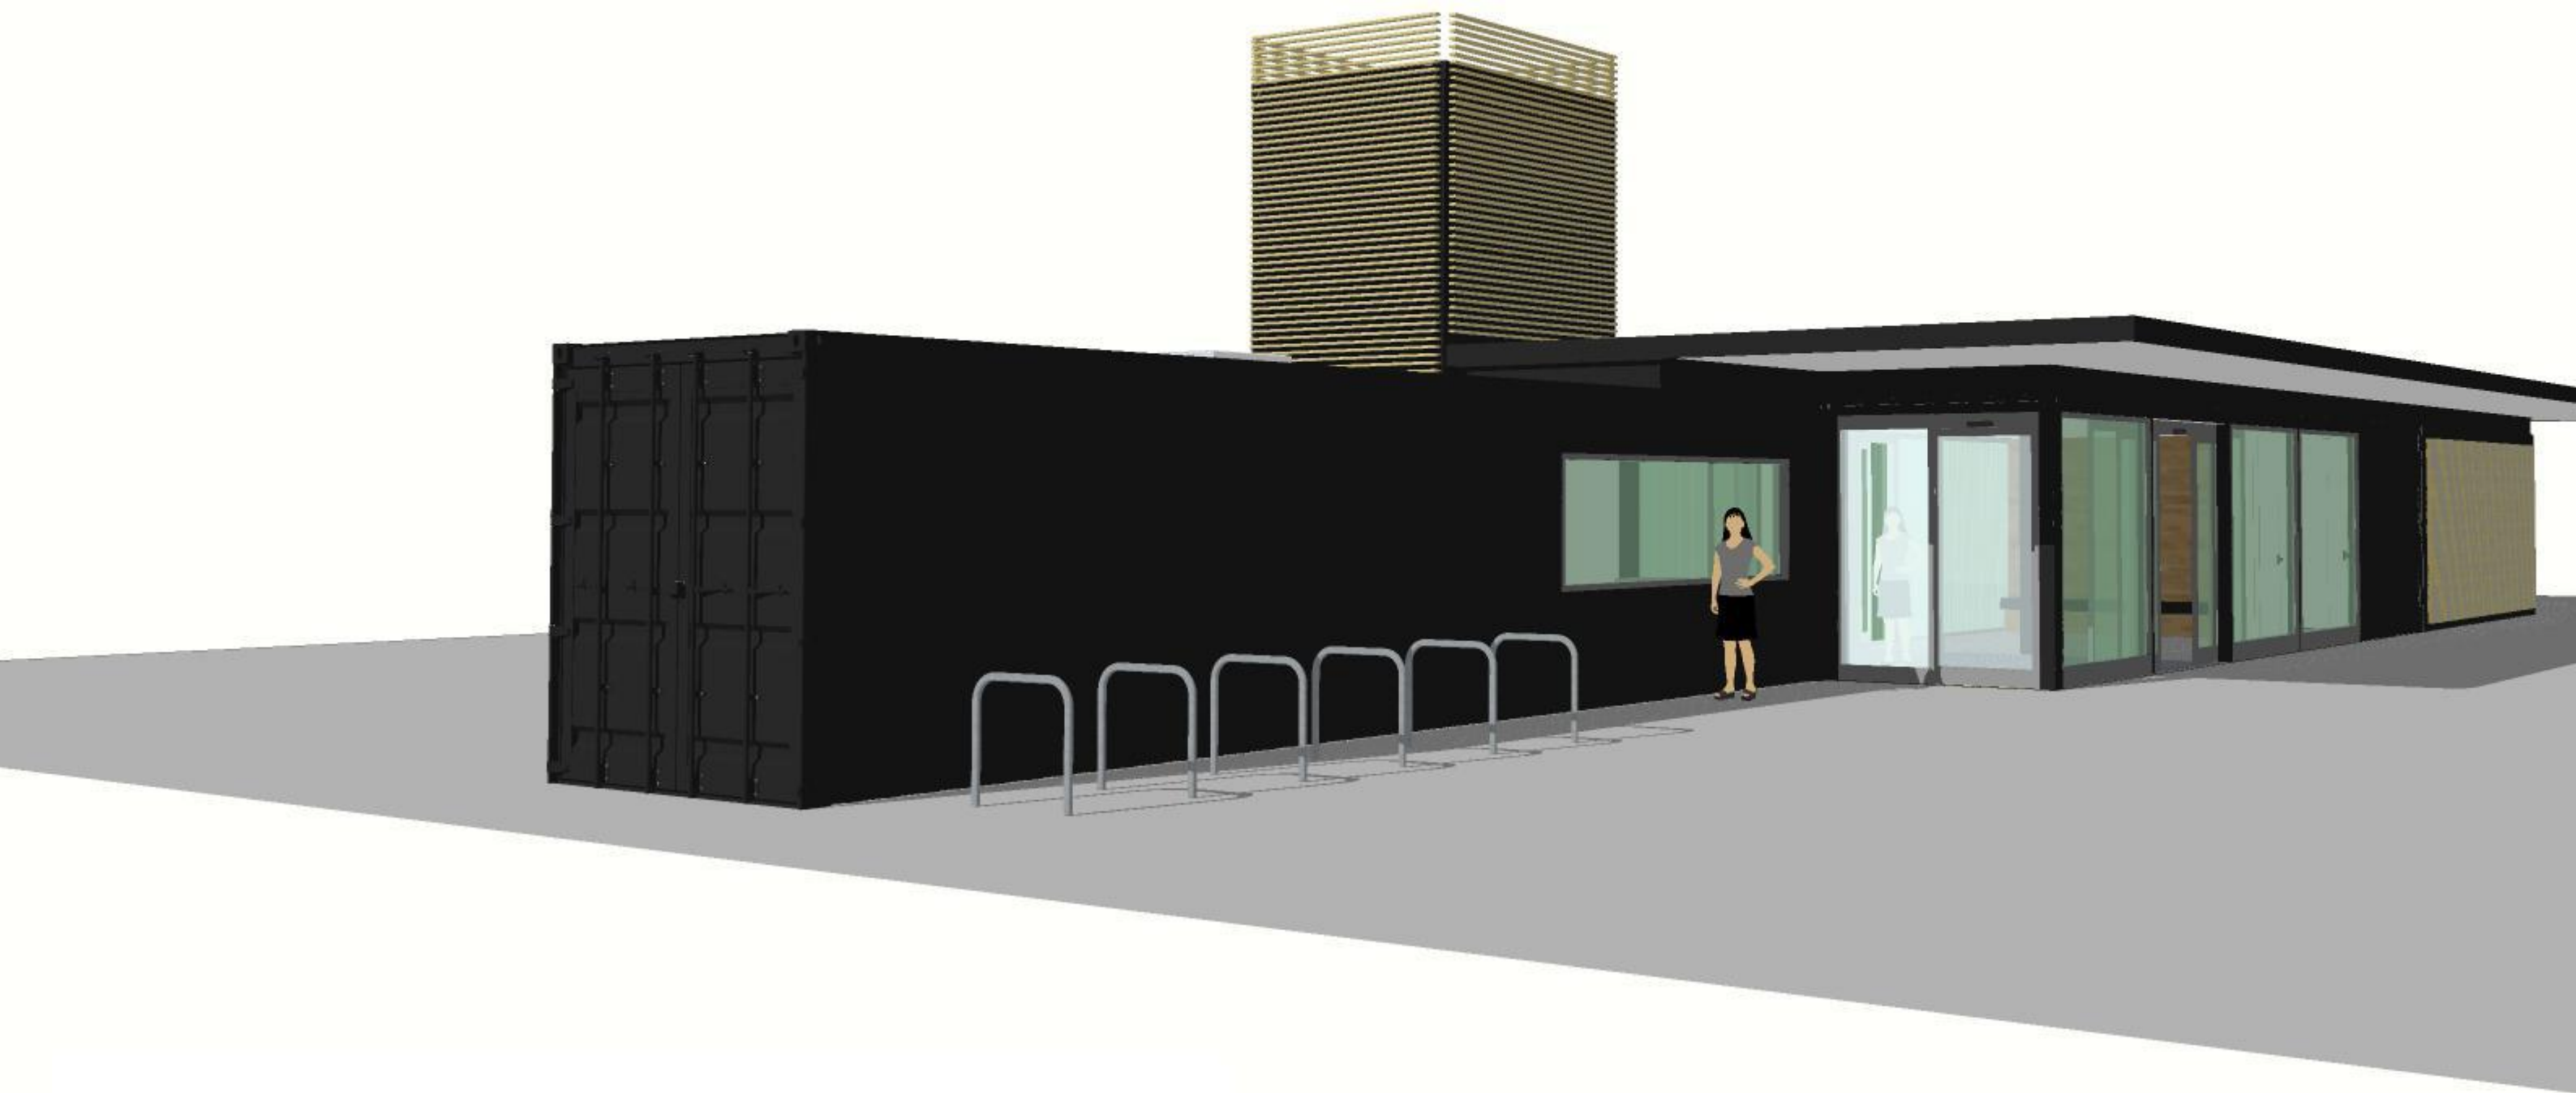


Figure 2 - Customer Waiting Facilities and Site Office