



APPENDIX B - PROPOSED FENCE LINE

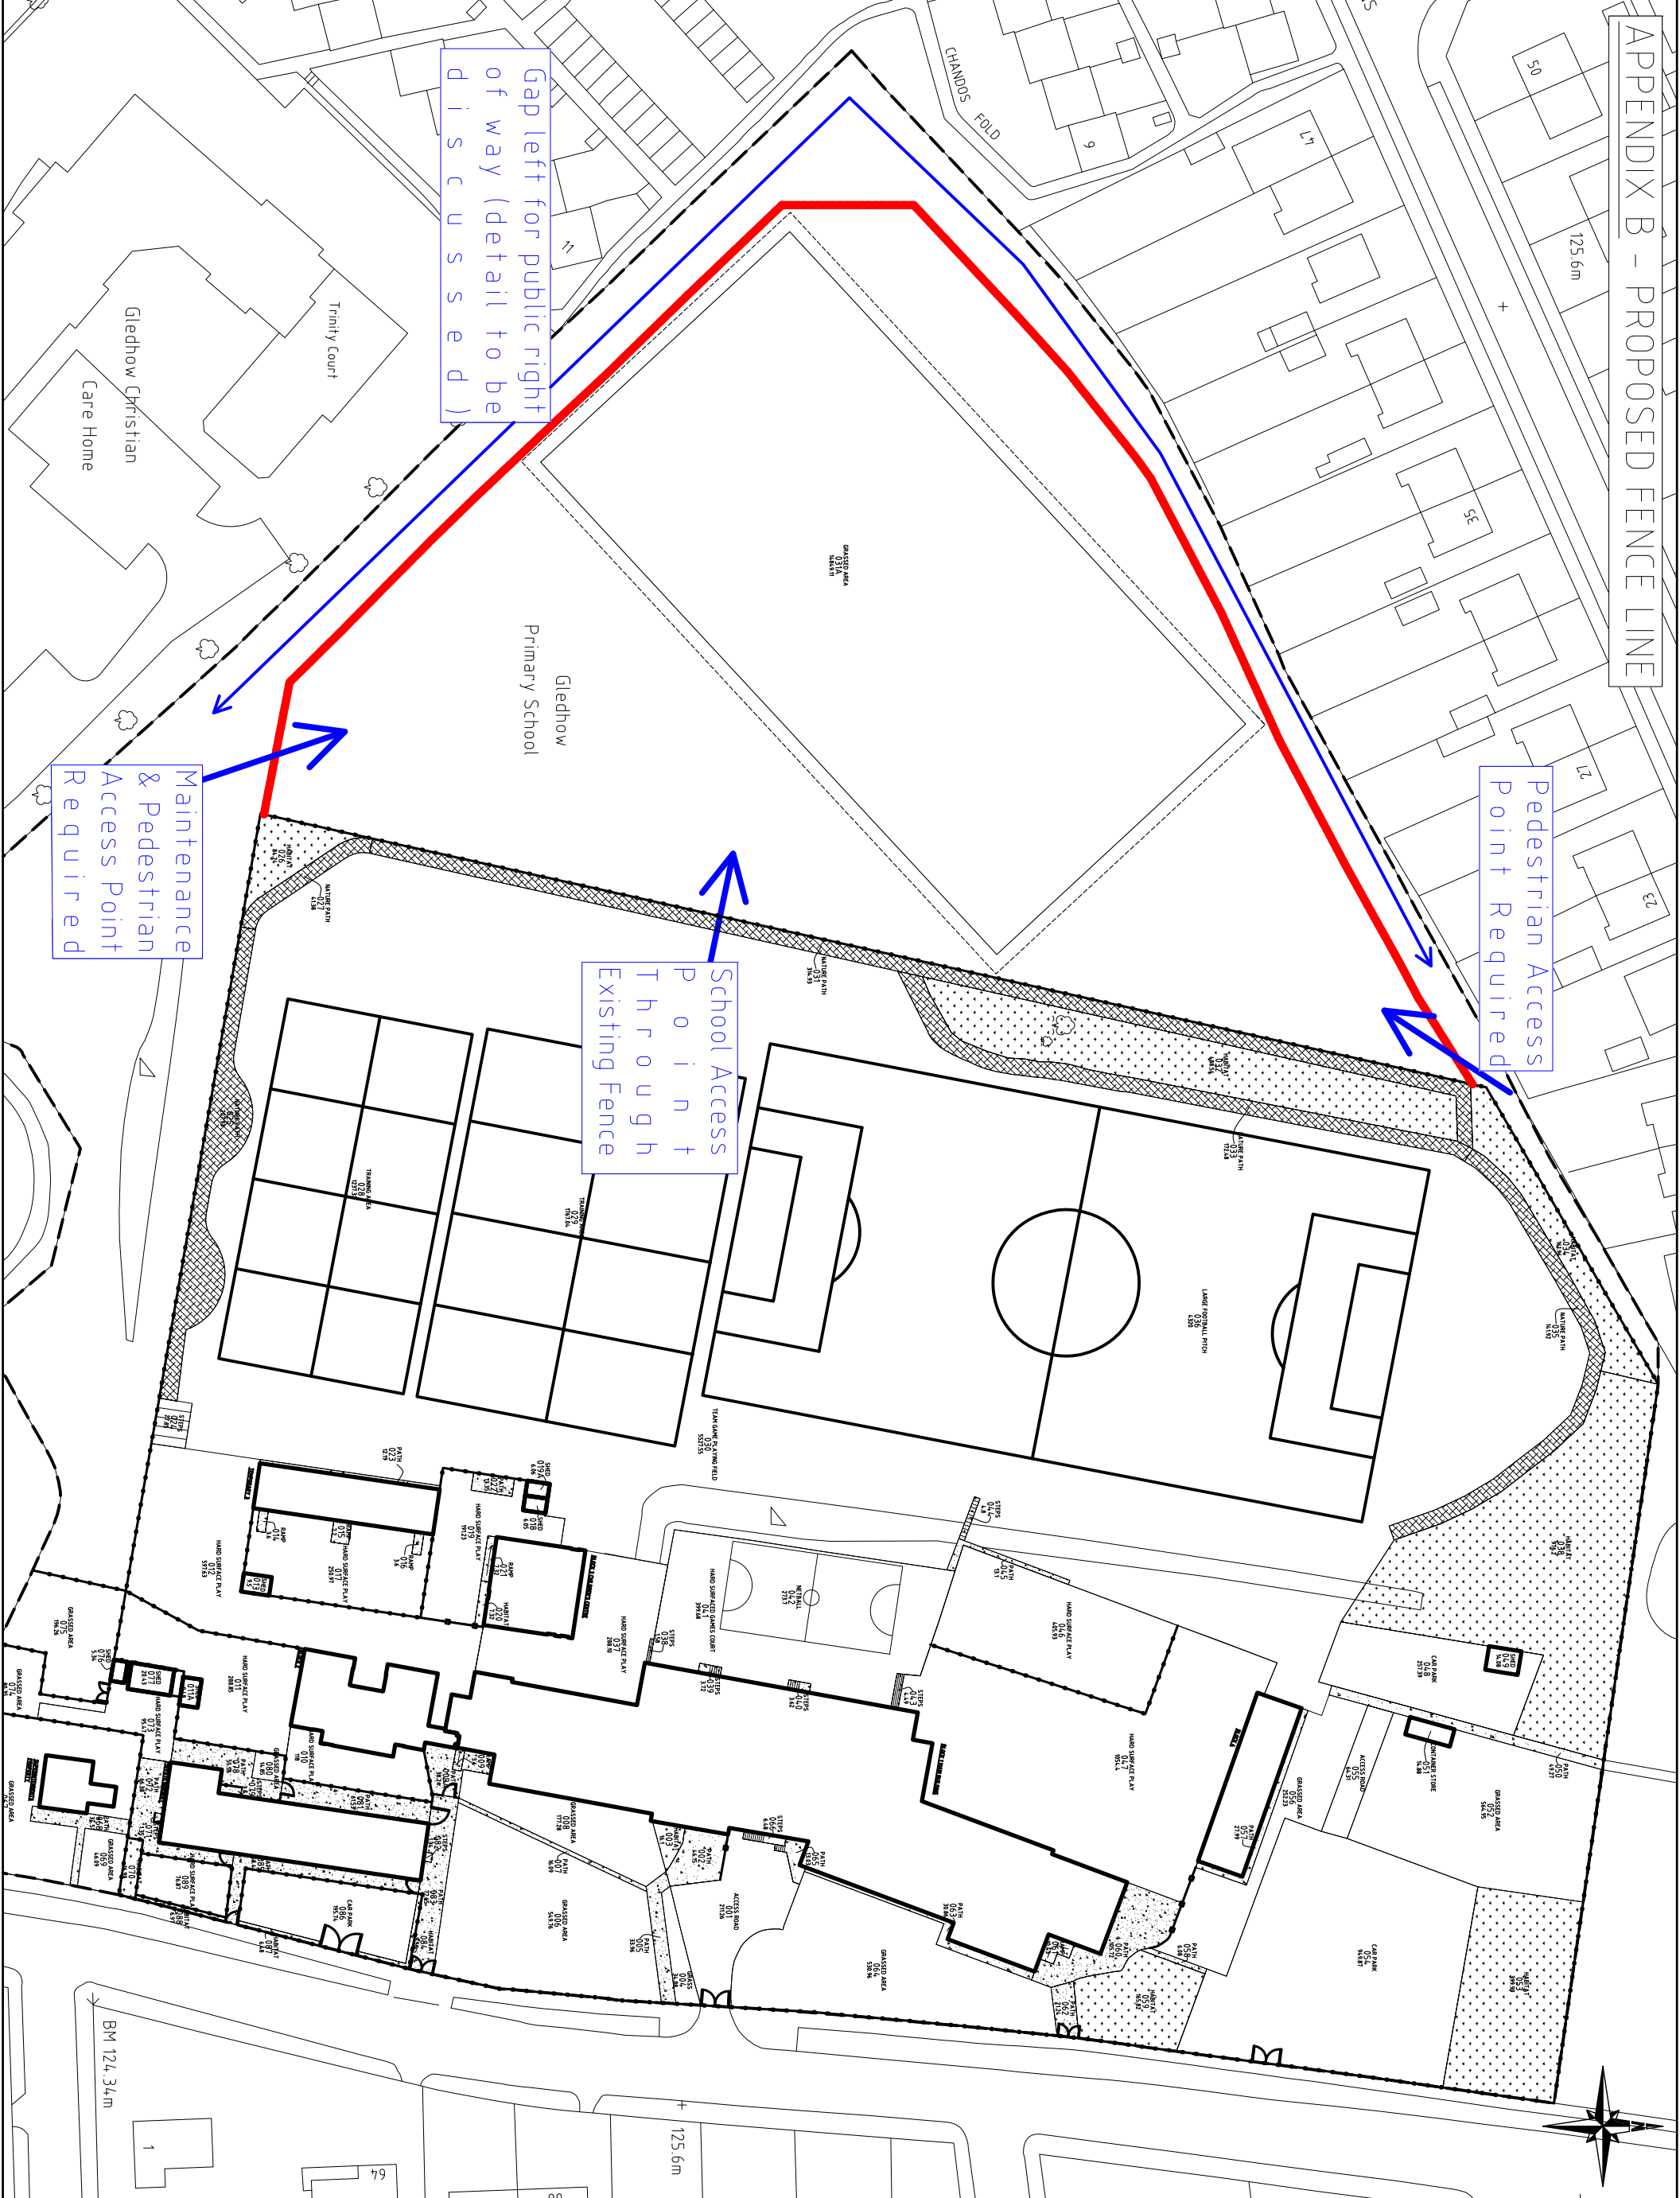

Any queries regarding these drawings should be made to Children's Services Built Environment
Tel 0113 247 5352

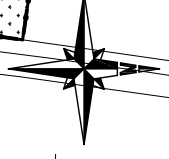

REV	DATE	DESCRIPTION
02	02 OCT 2014	OS error enclosed private nursery
01	01 NOV 2013	Block 2 & 3 added, OS Stamp Modified
REV	DRAWN	DATE

© Crown Copyright and database right 2014
Ordnance Survey LA100019567

DO NOT SCALE
This drawing, including the design and technical information contained on it, is the copyright of Leeds City Council. No drawing may be used for the purposes of any contract or agreement entered into by the Council or any other person without the prior written consent of Leeds City Council.



ASSET MANAGEMENT INFORMATION
PROJECT: GLEADOW PRIMARY
ASSET LOCATION: GLEADOW PRIMARY
DRAWING TITLE: SITE LAYOUT
DRAWN BY: P.G.S.

BUILT ENVIRONMENT CHILDREN'S SERVICES
PO BOX 837
LEEDS CITY
LS1 9PZ

ISSUED	DATE	SCALE	REV
2428	01 OCT 2014	A1	N.I.T.S. 02