
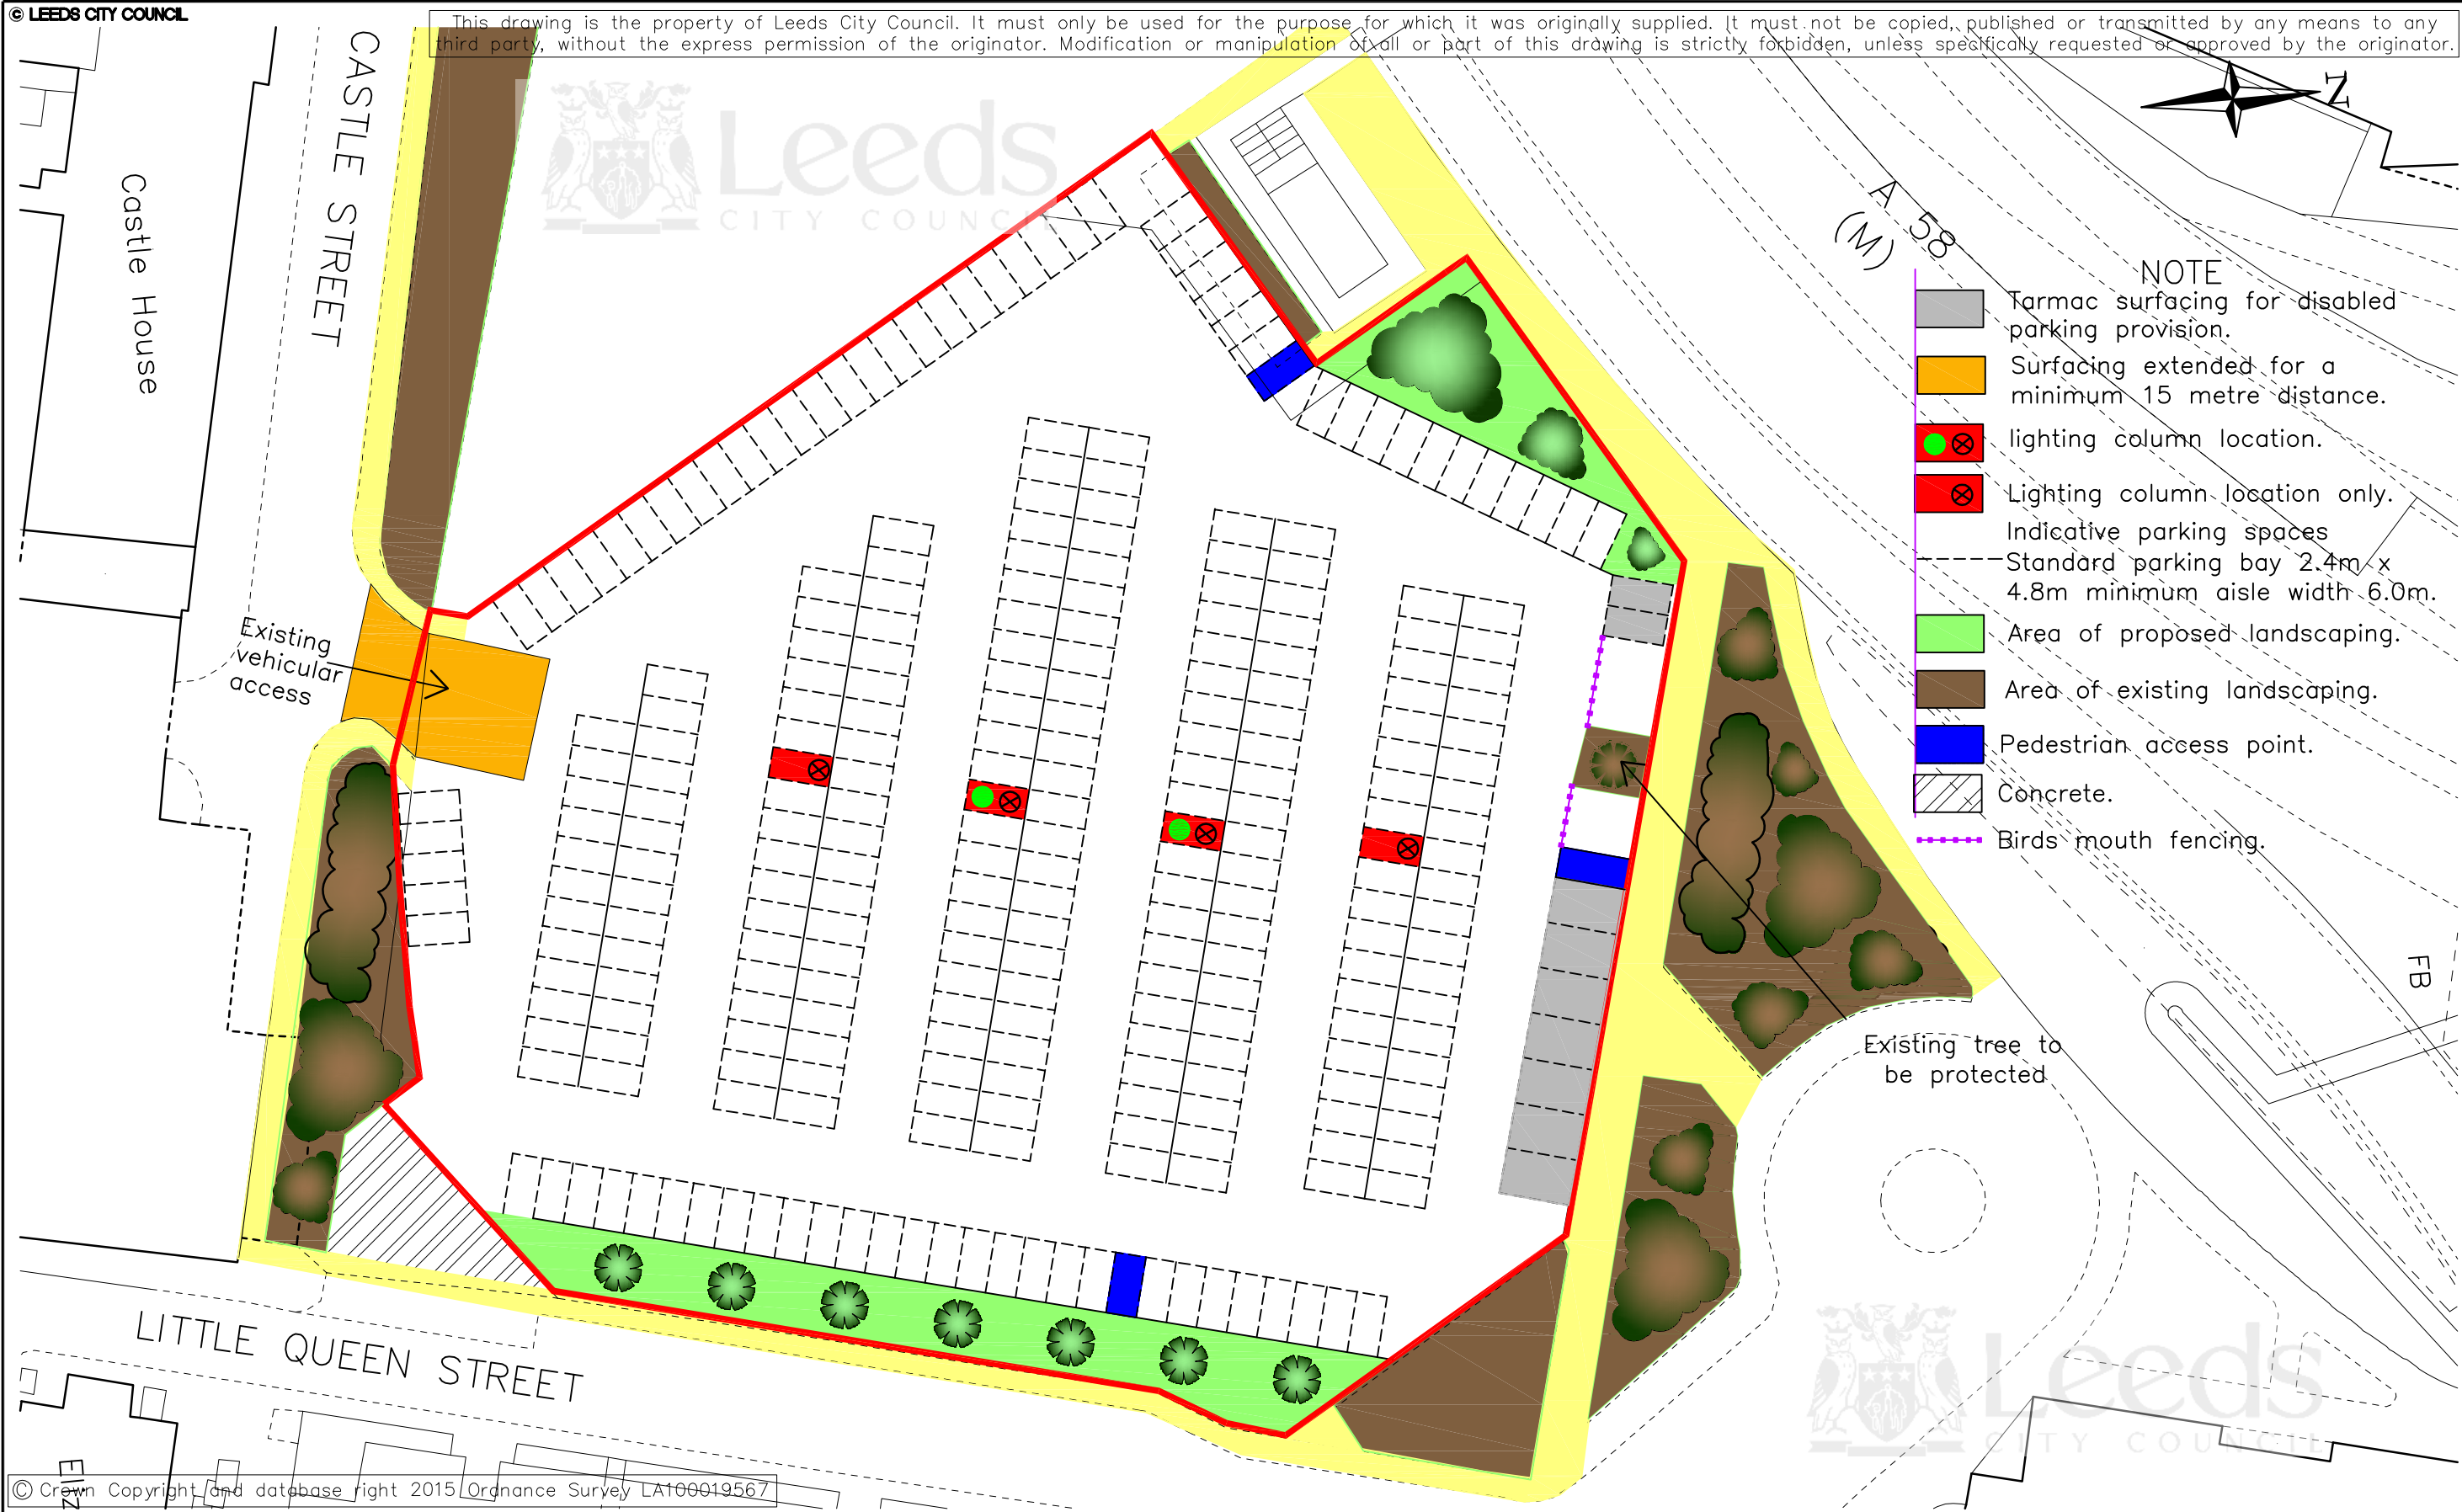


This drawing is the property of Leeds City Council. It must only be used for the purpose for which it was originally supplied. It must not be copied, published or transmitted by any means to any third party, without the express permission of the originator. Modification or manipulation of all or part of this drawing is strictly forbidden, unless specifically requested or approved by the originator.

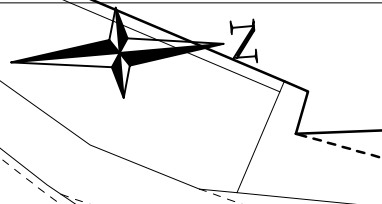

- NOTE**
- Tarmac surfacing for disabled parking provision.
 - Surfacing extended for a minimum 15 metre distance.
 - lighting column location.
 - Lighting column location only.
 - Indicative parking spaces
 - Standard parking bay 2.4m x 4.8m minimum aisle width 6.0m.
 - Area of proposed landscaping.
 - Area of existing landscaping.
 - Pedestrian access point.
 - Concrete.
 - Birds mouth fencing.

© Crown Copyright and database right 2015 Ordnance Survey LA100019567

**LEEDS: CASTLE STREET
SITE OF FORMER LEEDS INTERNATIONAL SWIMMING POOL
INDICATIVE SITE LAYOUT 3**

	INITIALS	DATE	SCALE
DRAWN BY	EFW	01/15	1:500
AutoCAD BY	SM	01/15	
CHECKED BY	EFW	01/15	



DRAWING NUMBER:	SD/2925/GA/3
DATE:	January 2015