


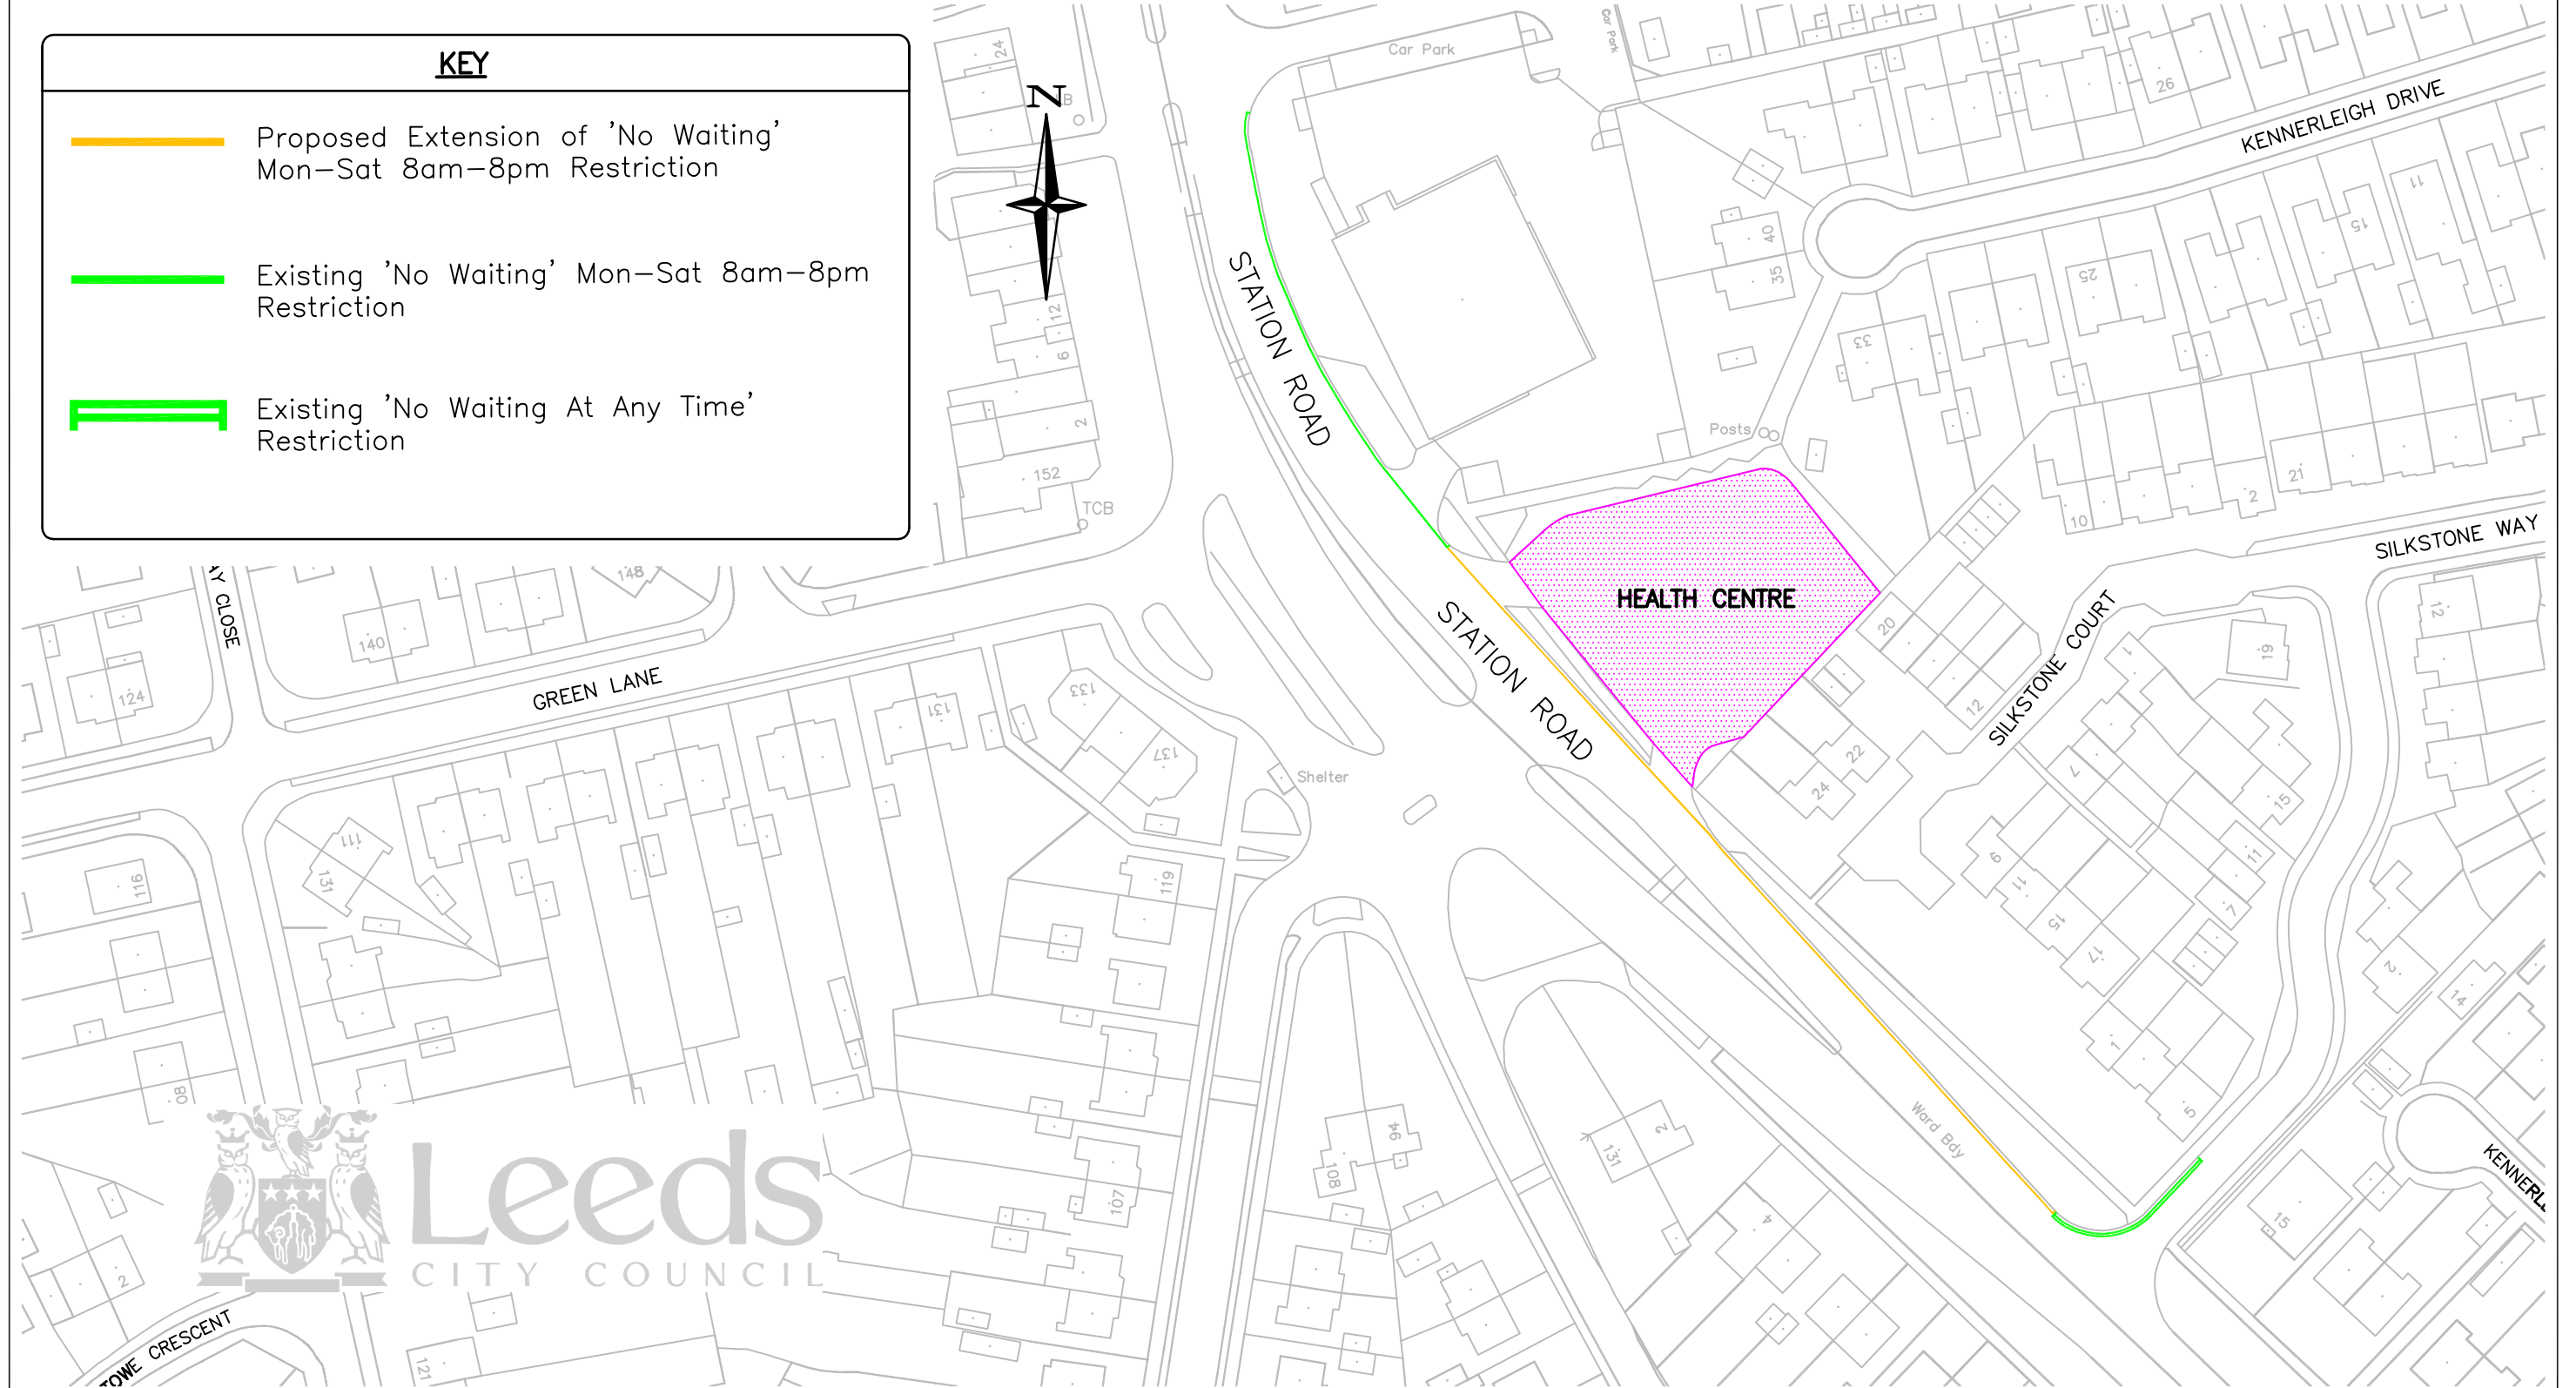


KEY

-  Proposed Extension of 'No Waiting' Mon-Sat 8am-8pm Restriction
-  Existing 'No Waiting' Mon-Sat 8am-8pm Restriction
-  Existing 'No Waiting At Any Time' Restriction



Leeds
CITY COUNCIL

© Crown Copyright and database right 2015 Ordnance Survey LA100019567

Station Road, Crossgates
Proposed extension of 'No Waiting' restrictions

Ward....Crossgates & Whinmoor (W11)

	INITIALS	DATE	SCALE
DRAWN BY	ARM	3/15	1:1000
AutoCAD BY	ARM	3/15	
CHECKED BY	NB	4/15	



Leeds
CITY COUNCIL

HIGHWAYS AND TRANSPORTATION

FIRST APPROVED AMENDMENTS	ARM DRAWN	CHECK	DATE

DRAWING NUMBER:
TM-11-2289-TRO-3

DATE: **March 2015**