

Proposed mandatory School
Keep Clear
7am-7pm Mon-Fri

FAIRFIELD HILL

SCHOOL
KEEP
CLEAR

Pedestrian
access



Leeds
CITY COUNCIL

FIRST APPROVED AMENDMENTS		PCW DRAWN	CHECK	DATE
------------------------------	--	--------------	-------	------


DRAWN BY	PCW	5/15	SCALE	1:500
AutoCAD BY	PCW	5/15	ORIGINAL SHEET SIZE	A4
CHECKED BY			DRAWING/PLAN No.	TM-6-2317-12-CONSULT-01
			DATE:	May 2015

This drawing is the property of Leeds City Council. It must only be used for the purpose for which it was originally supplied. It must not be copied, published or transmitted by any means to any third party, without the express permission of the originator. Modification or manipulation of all or part of this drawing is strictly forbidden unless specifically requested or approved by the originator.

BRAMLEY PRIMARY SCHOOL EXPANSION
PROGRAMME. FAIRFIELD HILL

PROPOSED SCHOOL KEEP CLEAR MARKINGS
WARD:...BRAMLEY & STANNINGLEY

Leeds
CITY COUNCIL
HIGHWAYS AND TRANSPORTATION

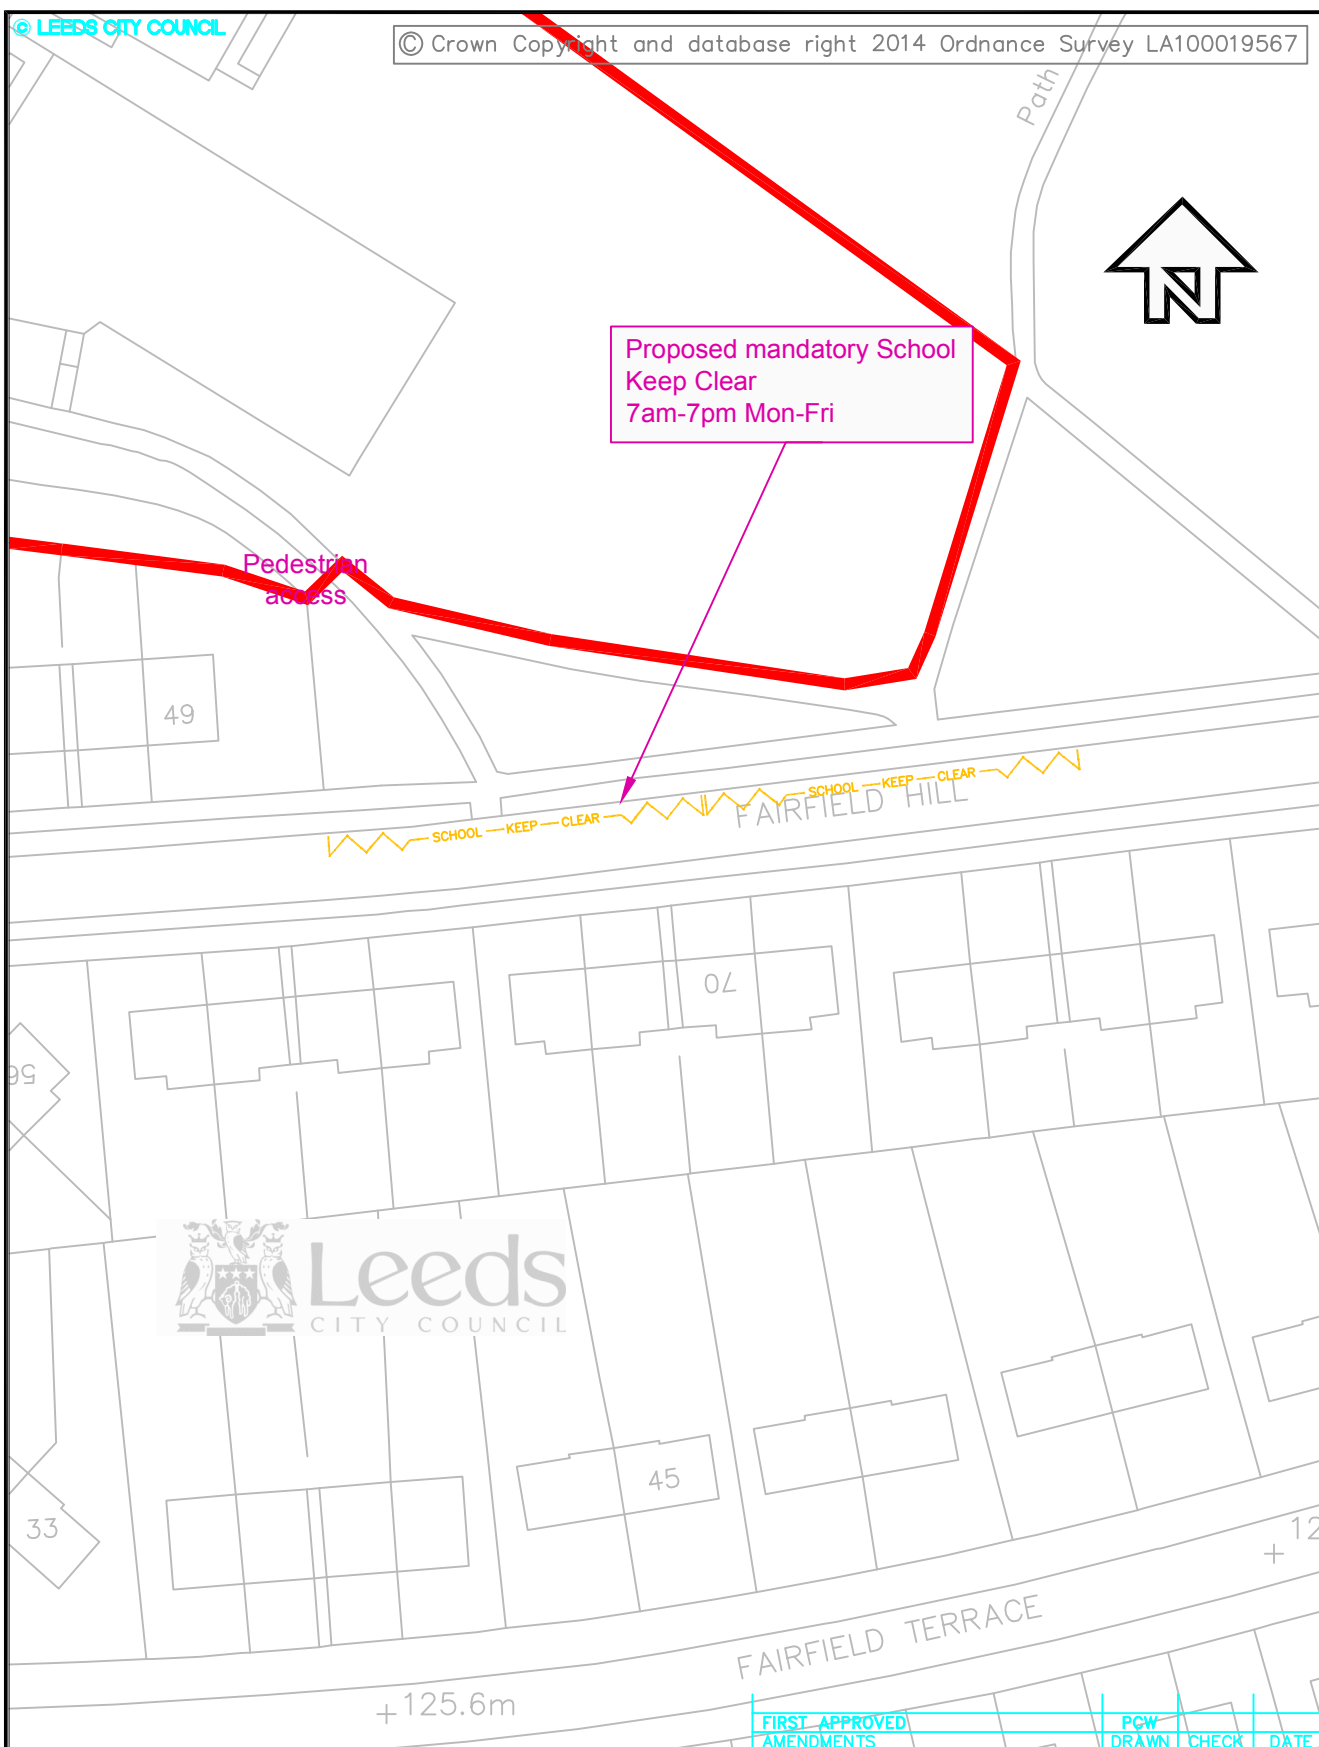

Leeds
CITY COUNCIL

This drawing is the property of Leeds City Council. It must only be used for the purpose for which it was originally supplied. It must not be copied, published or transmitted by any means to any third party, without the express permission of the originator. Modification or manipulation of all or part of this drawing is strictly forbidden unless specifically requested or approved by the originator.

**BRAMLEY PRIMARY SCHOOL EXPANSION
PROGRAMME. FAIRFIELD HILL**

**PROPOSED SCHOOL KEEP CLEAR MARKINGS
WARD:...BRAMLEY & STANNINGLEY**

FIRST APPROVED AMENDMENTS			PCW DRAWN / CHECK / DATE		
DRAWN BY	SCALE				
PCW 5/15	1:500				
AutoCAD BY					
PCW 5/15					
CHECKED BY					



Leeds
CITY COUNCIL

HIGHWAYS AND TRANSPORTATION

DRAWING/PLAN No.

TM-6-2317-12-CONSULT-02

DATE:

May 2015



Leeds
CITY COUNCIL



BEECROFT CRESCENT

Proposed zebra crossing
location.

The Beacon
(PH)

Shelter
133.0m
+

Future relocated access

NOTES:

The location of the crossing is shown for illustration purposes only.
The final location of the crossing will be subjected to detail design
and public consultation and therefore vary from the position shown,
as required.

FIRST APPROVED		PCW		
AMENDMENTS		DRAWN	CHECK	DATE

DRAWN BY	SCALE
PCW 5/15	1:500
AutoCAD BY	
PCW 5/15	
CHECKED BY	

 <div>Leeds CITY COUNCIL HIGHWAYS AND TRANSPORTATION</div>	
4	DRAWING/PLAN No. TM-6-2317-12-CONSULT-03
DATE: May 2015	

This drawing is the property of Leeds City Council. It must only be used for the purpose for which it was originally supplied. It must not be copied, published or transmitted by any means to any third party, without the express permission of the originator. Modification or manipulation of all or part of this drawing is strictly forbidden unless specifically requested or approved by the originator.

**BRAMLEY PRIMARY SCHOOL EXPANSION
PROGRAMME. BROAD LANE/ BEECROFT CRESCENT**

**PROPOSED ZEBRA CROSSING
WARD:...BRAMLEY & STANNINGLEY**