


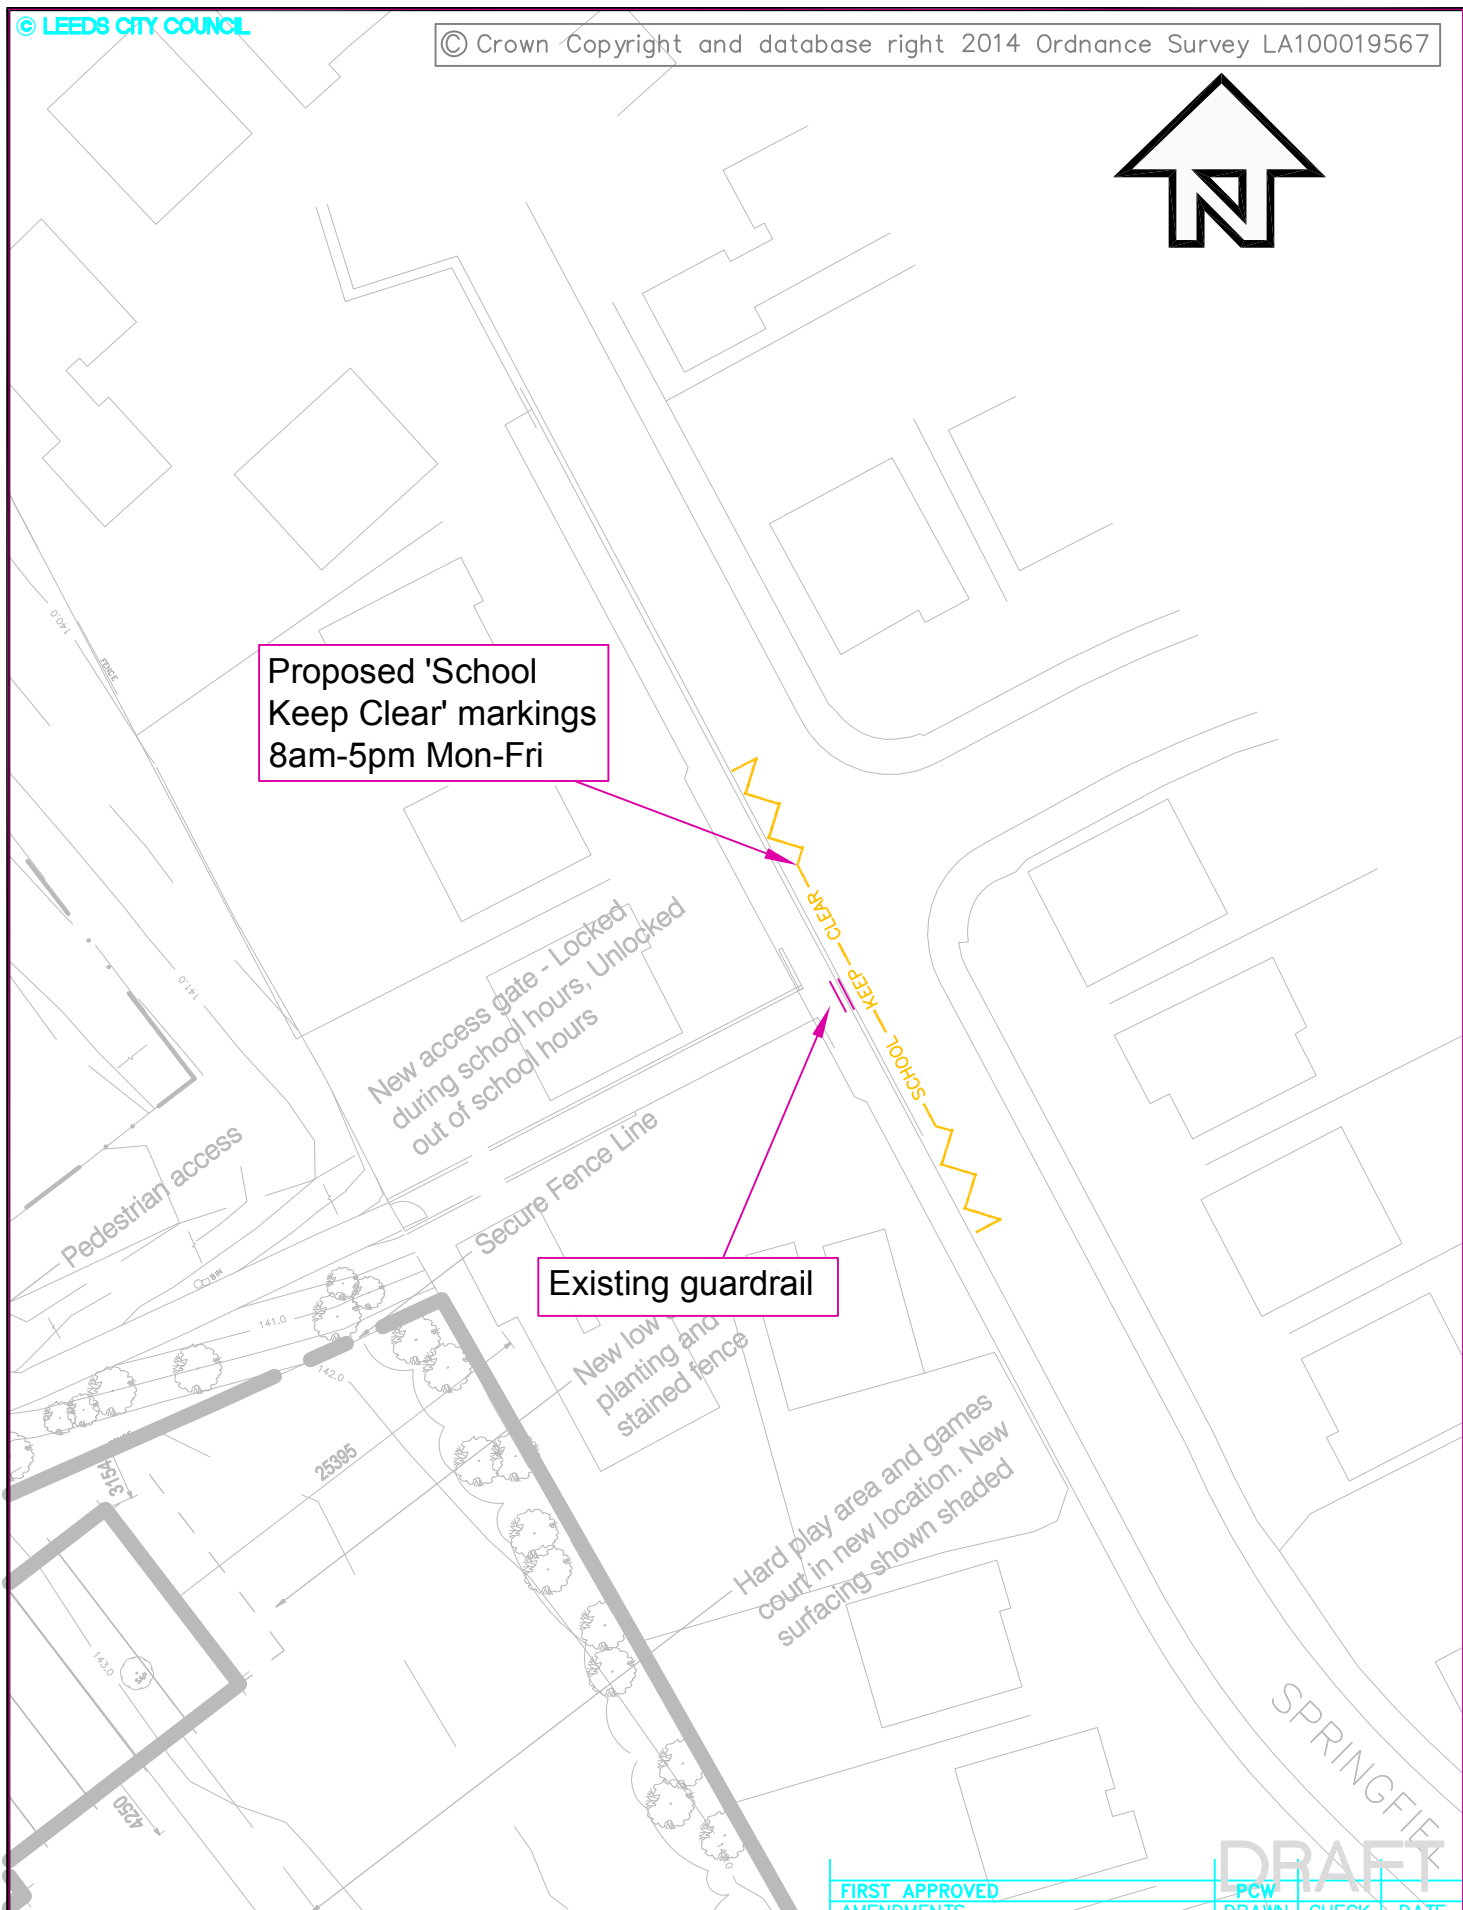

Proposed 'School
Keep Clear' markings
8am-5pm Mon-Fri

Existing guardrail



FIRST APPROVED AMENDMENTS		PCW	
DRAWN	CHECK	DATE	

This drawing is the property of Leeds City Council. It must only be used for the purpose for which it was originally supplied. It must not be copied, published or transmitted by any means to any third party, without the express permission of the originator. Modification or manipulation of all or part of this drawing is strictly forbidden unless specifically requested or approved by the originator.

ASQUITH PRIMARY SCHOOL EXPANSION PROGRAMME. PROPOSED RESTRICTIONS

INGLE AVE & SPRINGFIELD ROAD WARD:...MORLEY NORTH

DRAWN BY	SCALE
PCW 5/15	1:500
AutoCAD BY	
PCW 5/15	ORIGINAL SHEET SIZE A4
CHECKED BY	

Leeds
CITY COUNCIL
HIGHWAYS AND TRANSPORTATION

DRAWING/PLAN No.
TM-25-2316-12-CONSULT-02

DATE: **May 2015**