


This drawing is the property of Leeds City Council. It must only be used for the purpose for which it was originally supplied. It must not be copied, published or transmitted by any means to any third party, without the express permission of the originator. Modification or manipulation of all or part of this drawing is strictly forbidden, unless specifically requested or approved by the originator.

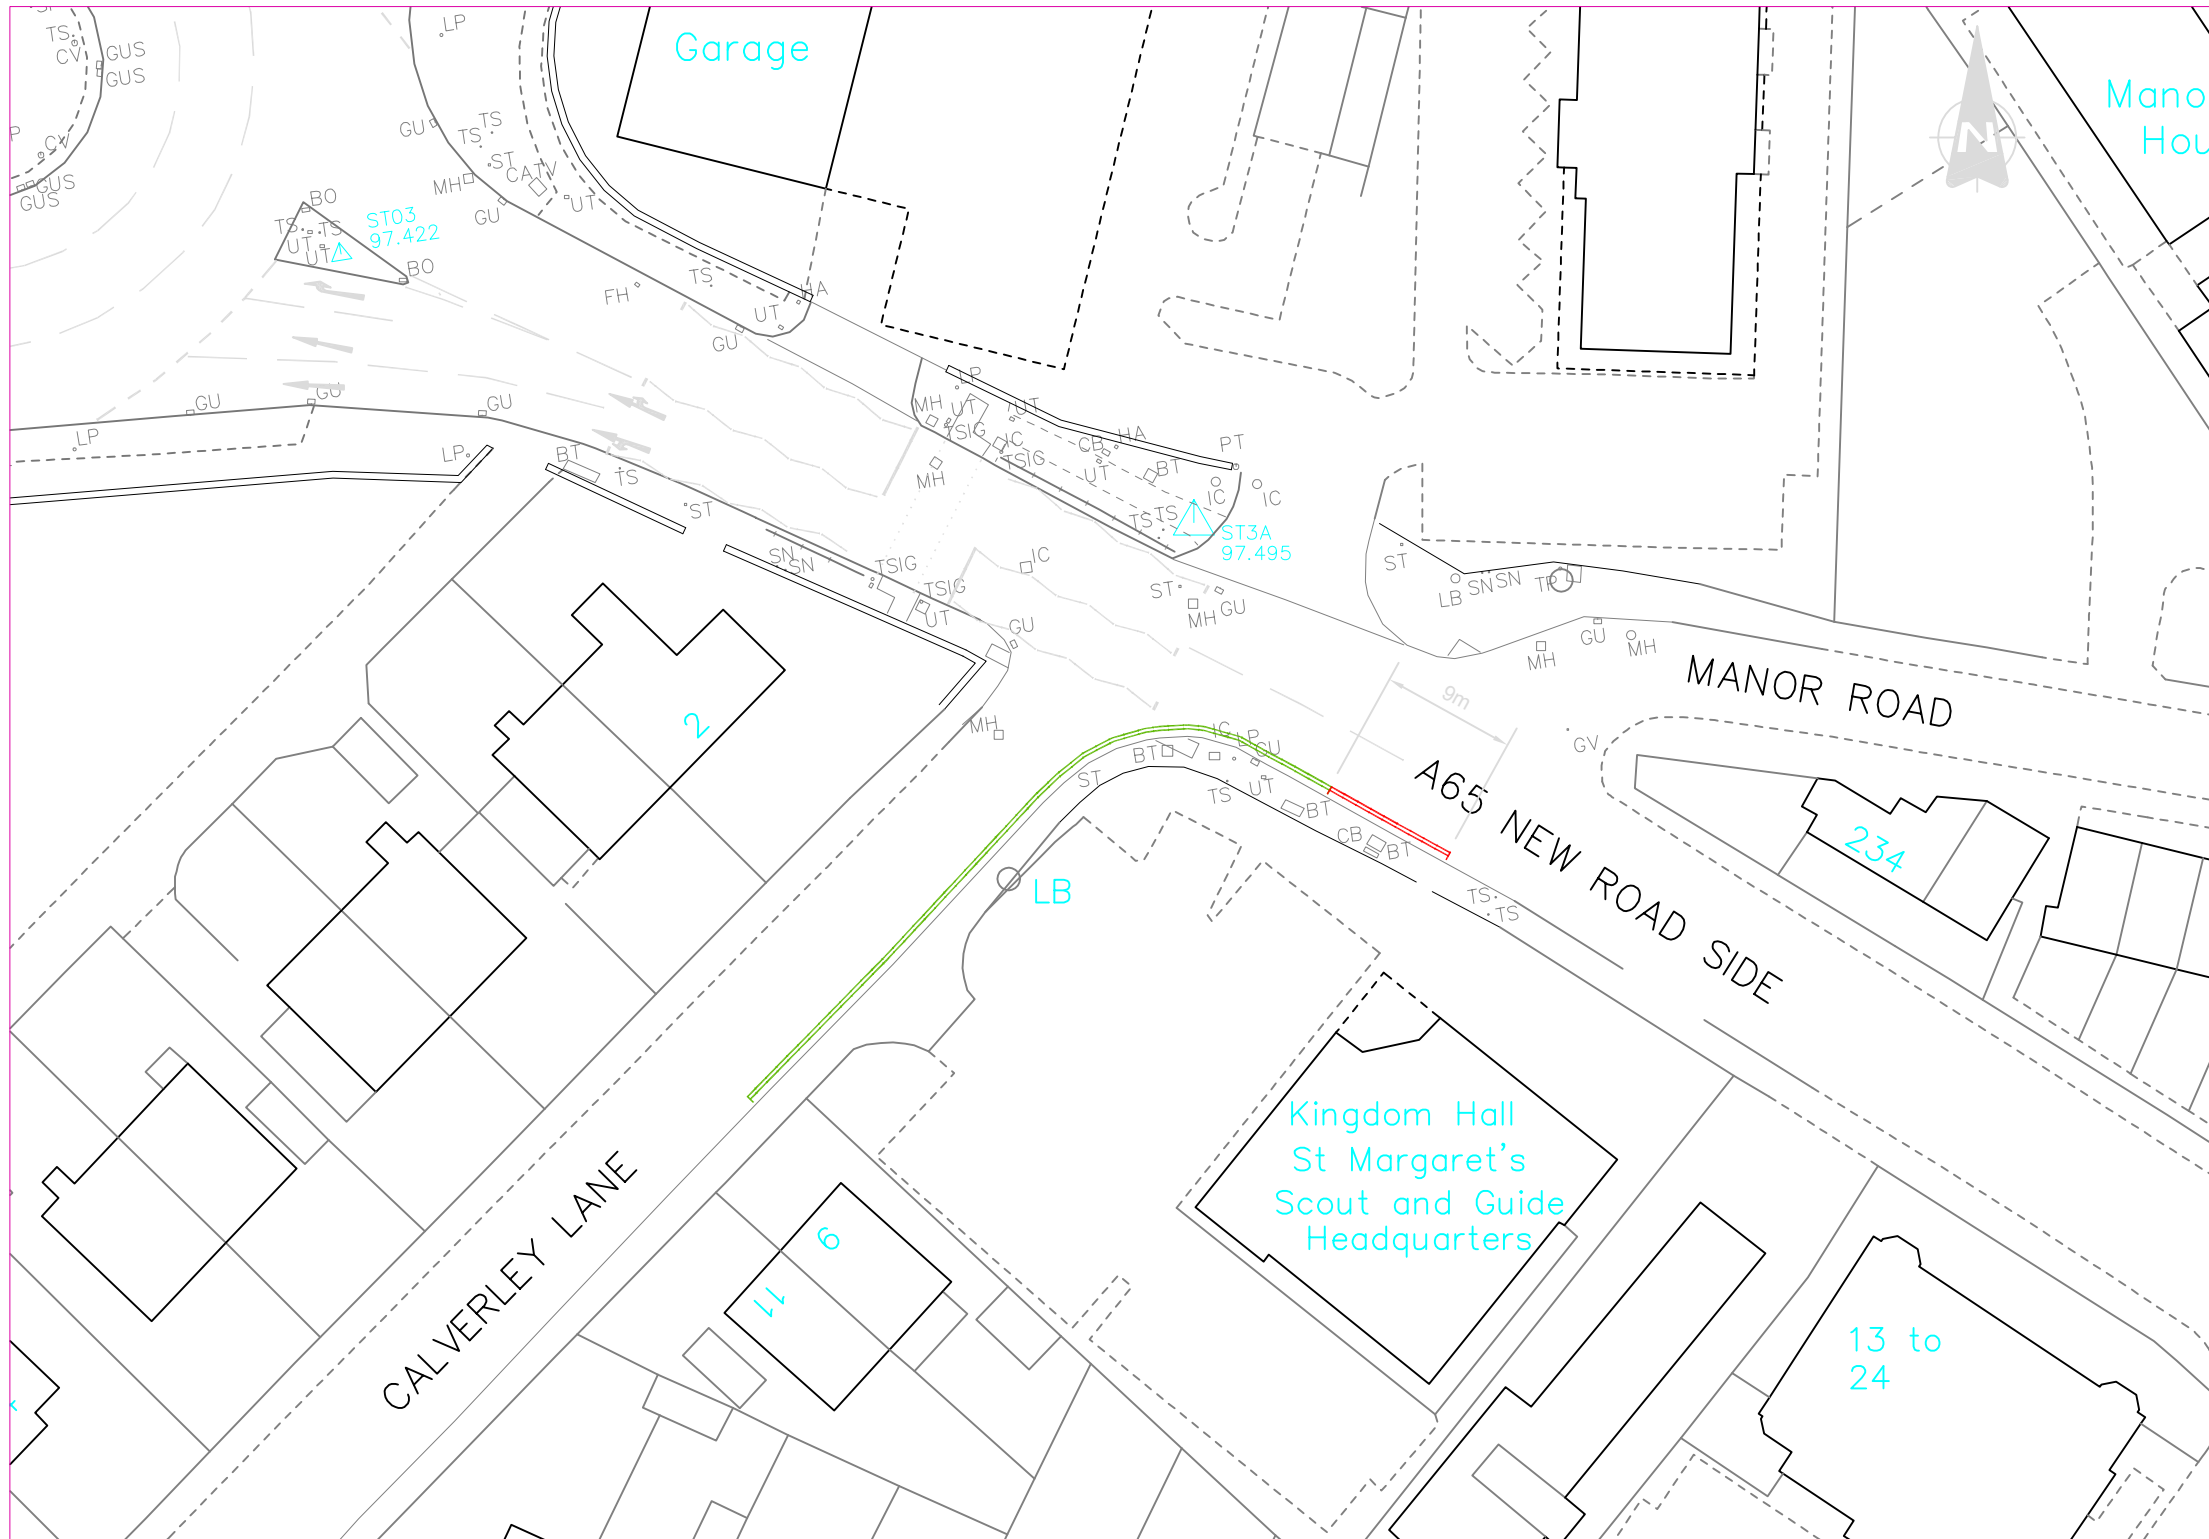

PROPOSED NO WAITING AT ANY TIME

EXISTING NO WAITING AT ANY TIME

© Crown Copyright and database right 2014 Ordnance Survey LA100019567

FIRST APPROVED	AER		
AMENDMENTS	DRAWN	CHECK	DATE

DRAFT

**PROPOSED TRAFFOC REGULATION ORDER
HORSFORTH ROUNDABOUT IMPROVEMENT**

	INITIALS	DATE	SCALE
DRAWN BY	AER	3/15	1:500
AutoCAD BY	AER	3/15	
CHECKED BY			ORIGINAL SHEET SIZE A3



DRAWING NUMBER:	TMW18-1-2291-01
DATE:	March 2015