


This drawing is the property of Leeds City Council. It must only be used for the purpose for which it was originally supplied. It must not be copied, published or transmitted by any means to any third party, without the express permission of the originator. Modification or manipulation of all or part of this drawing is strictly forbidden, unless specifically requested or approved by the originator.

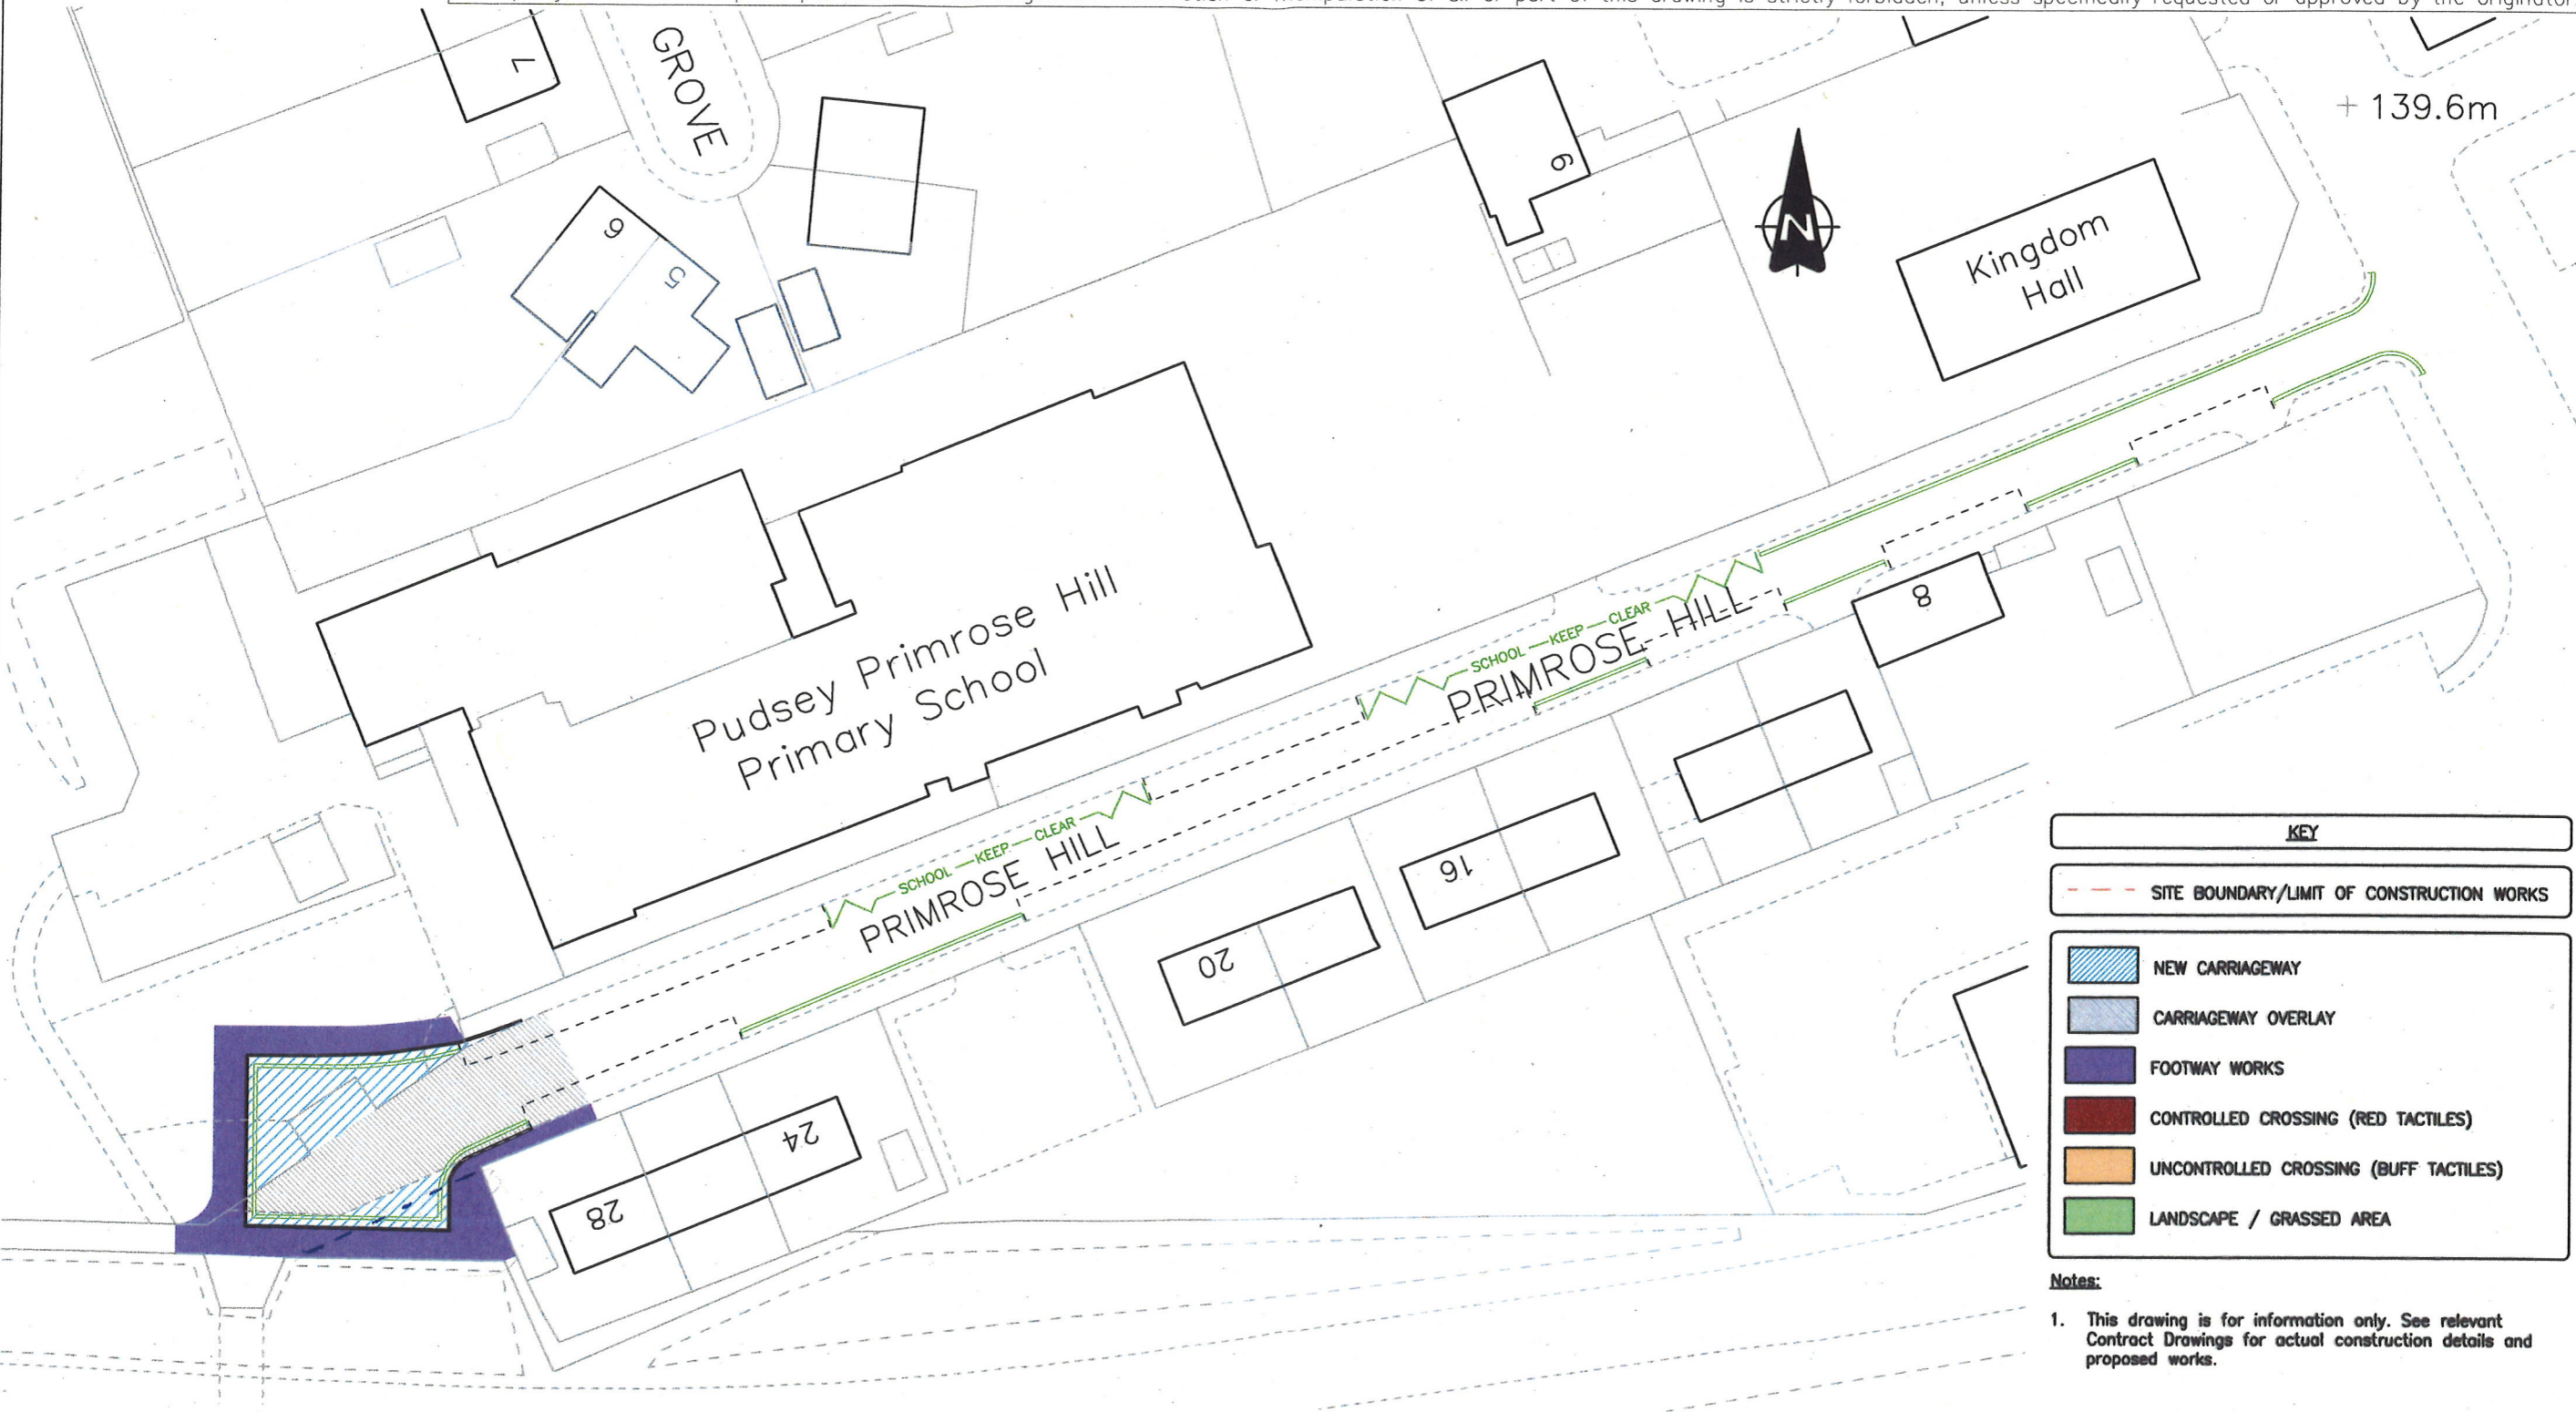

KEY


- SITE BOUNDARY/LIMIT OF CONSTRUCTION WORKS
- NEW CARRIAGEWAY
- CARRIAGEWAY OVERLAY
- FOOTWAY WORKS
- CONTROLLED CROSSING (RED TACTILES)
- UNCONTROLLED CROSSING (BUFF TACTILES)
- LANDSCAPE / GRASSED AREA

Notes:
 1. This drawing is for information only. See relevant Contract Drawings for actual construction details and proposed works.

© Crown Copyright and database right 2015 Ordnance Survey LA100019567

**Pudsey Primrose Hill Primary School – North
 Associated Highway Works
 General Arrangement**

	INITIALS	DATE	SCALE
DRAWN BY	SLB	6/15	1:500
AutoCAD BY	SLB	06/15	
CHECKED BY	ST	6/15	

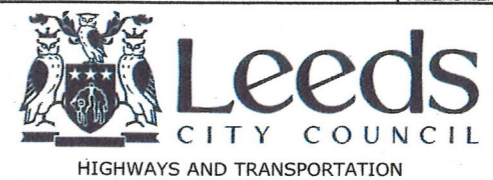

FIRST APPROVED AMENDMENTS	SLB	CHECK	DATE

DRAWING NUMBER:
EP/299388/GA/02

DATE: **June 2015**