


This drawing is the property of Leeds City Council. It must only be used for the purpose for which it was originally supplied. It must not be copied, published or transmitted by any means to any third party, without the express permission of the originator. Modification or manipulation of all or part of this drawing is strictly forbidden, unless specifically requested or approved by the originator.

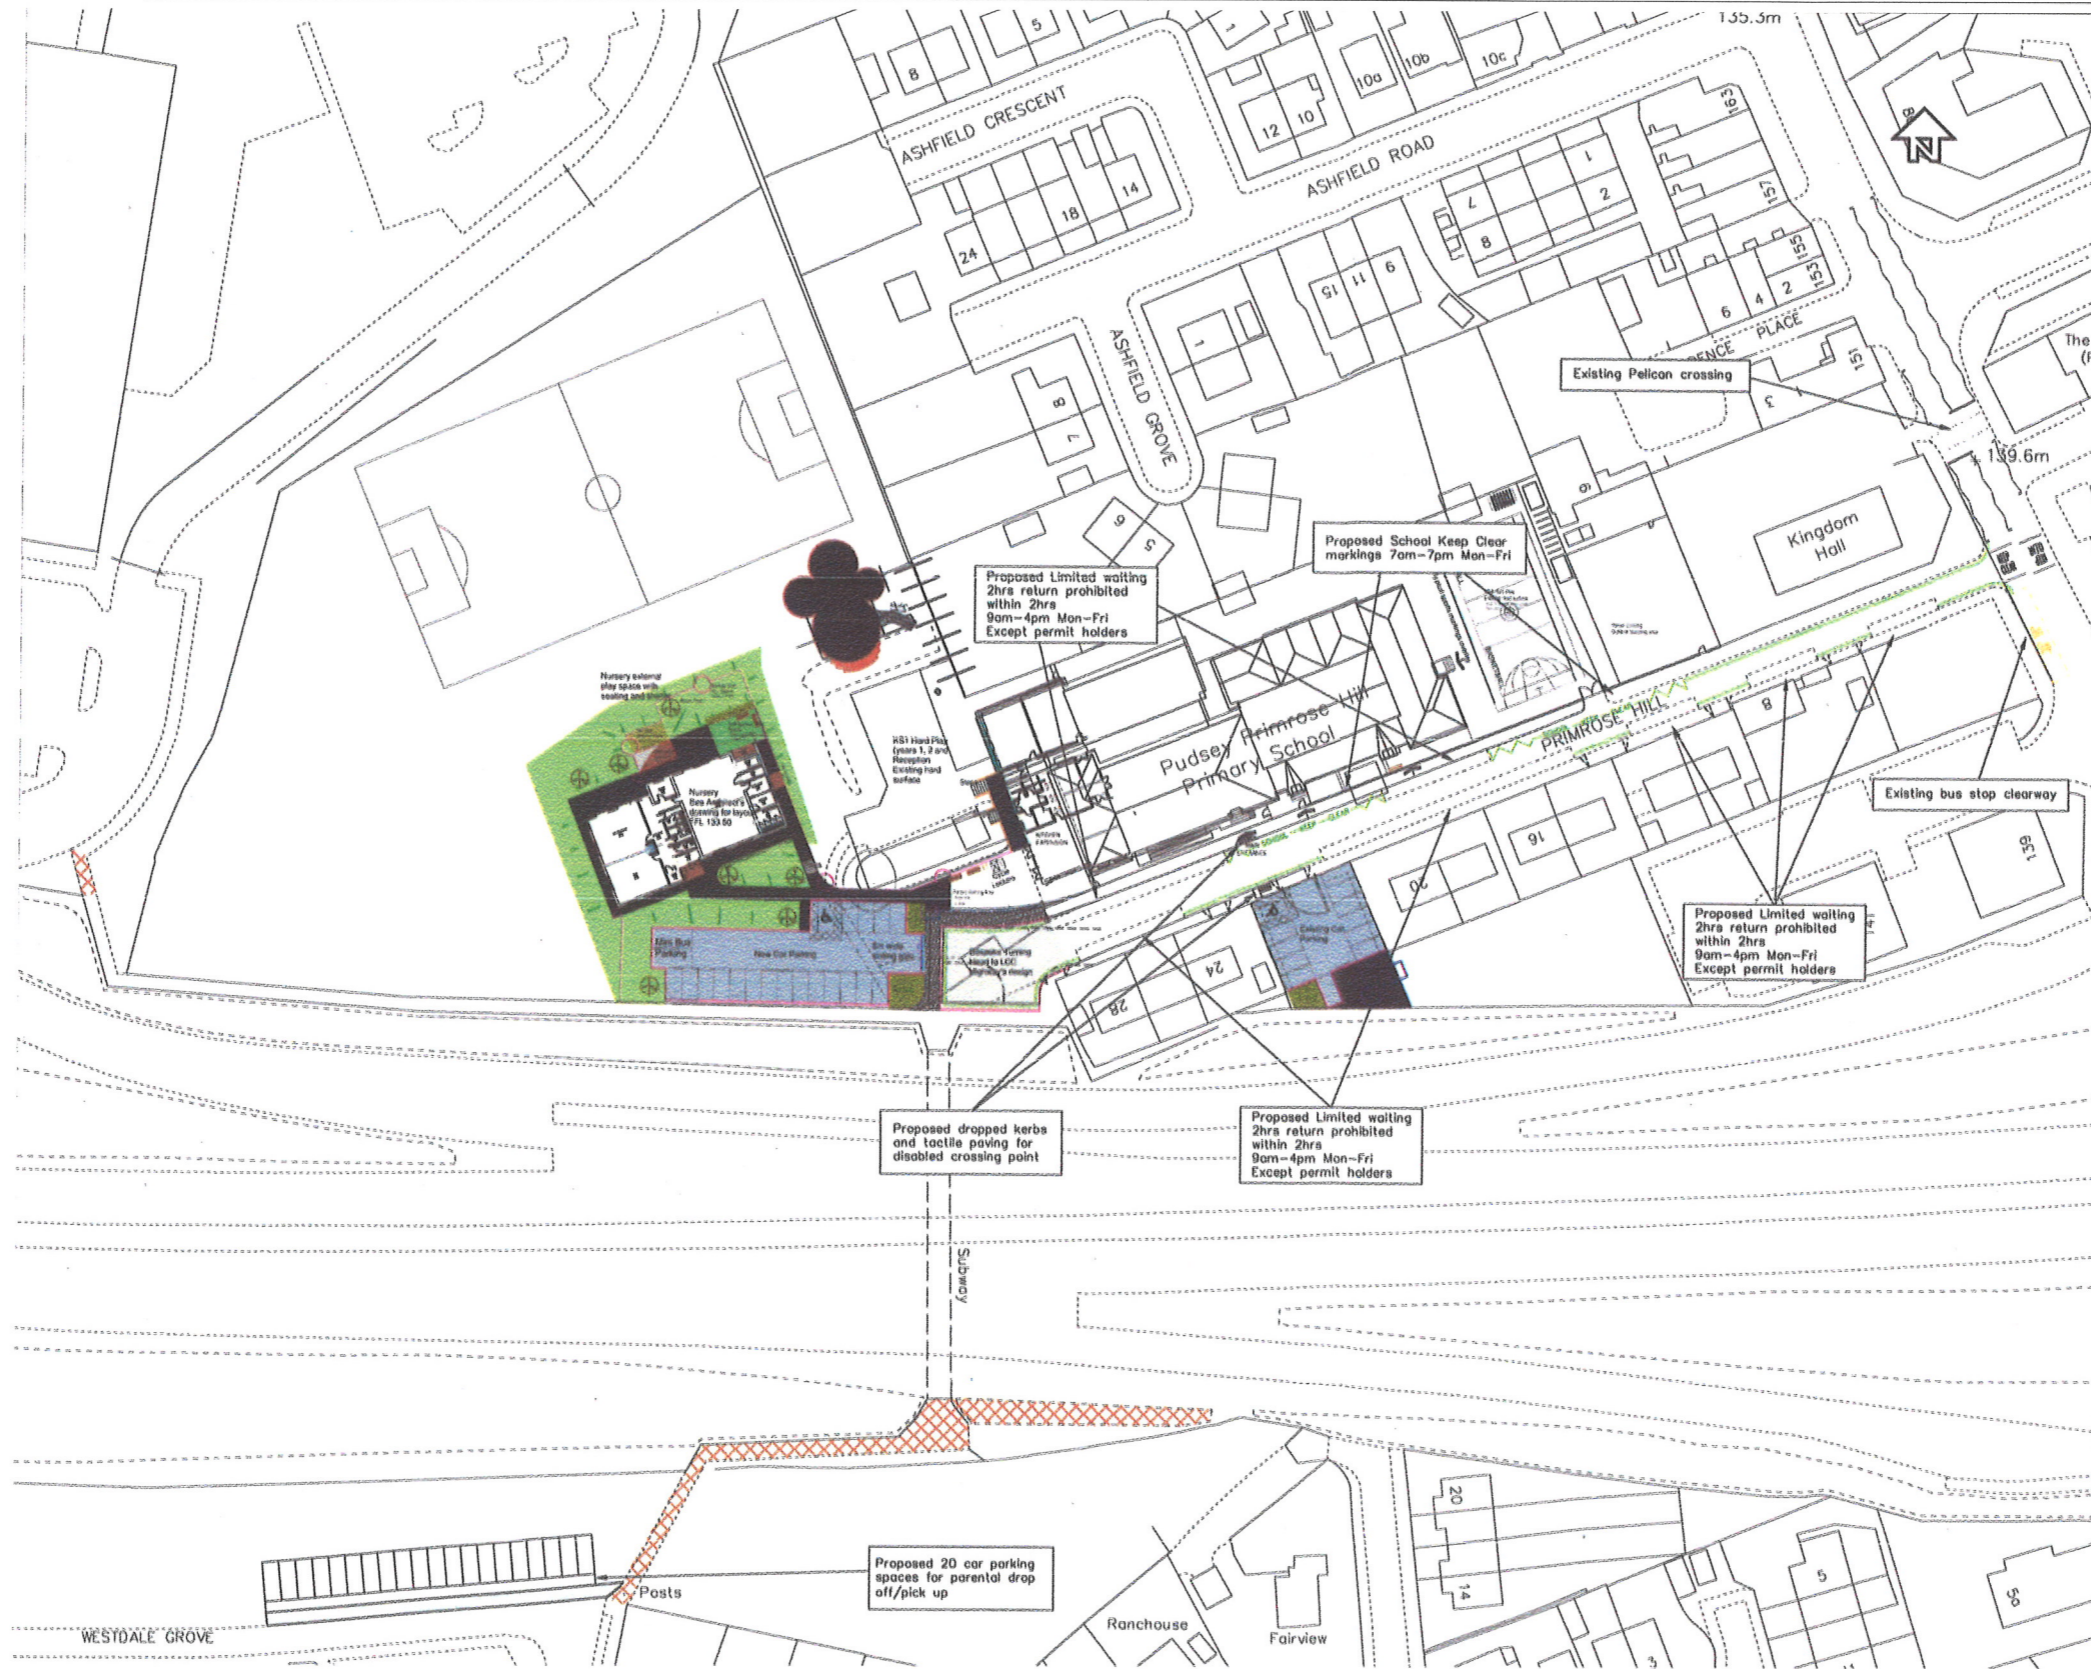


- NOTES**
- Proposed Footway Improvements
 - Proposed No waiting at any time
 - Proposed Footway for pupils using pickup/drop

© Crown Copyright and database right 2014 Ordnance Survey LA100019567

**PRIMROSE HILL SCHOOL EXPANSION, PUDSEY
PROPOSED WAITING RESTRICTIONS & GENERAL LAYOUT**
CONSULTATION PLAN
WARD:...CALVERLEY & FARSLEY

	INITIALS	DATE	SCALE
DRAWN BY	PCW	6/15	N.T.S
AutoCAD BY	PCW	6/15	
CHECKED BY			ORIGINAL SHEET SIZE A3

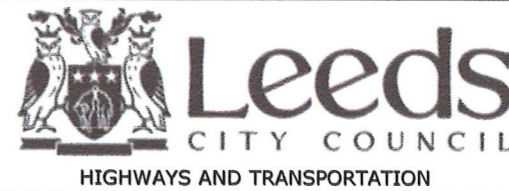

FIRST APPROVED AMENDMENTS	PCW	
	DRAWN	CHECK DATE

DRAWING NUMBER:	TMW-08-2324-12-03
DATE:	June 2015