



**PARKWOOD ROAD GARAGES - SECOND SITE
BEESTON
LEEDS
LS11**

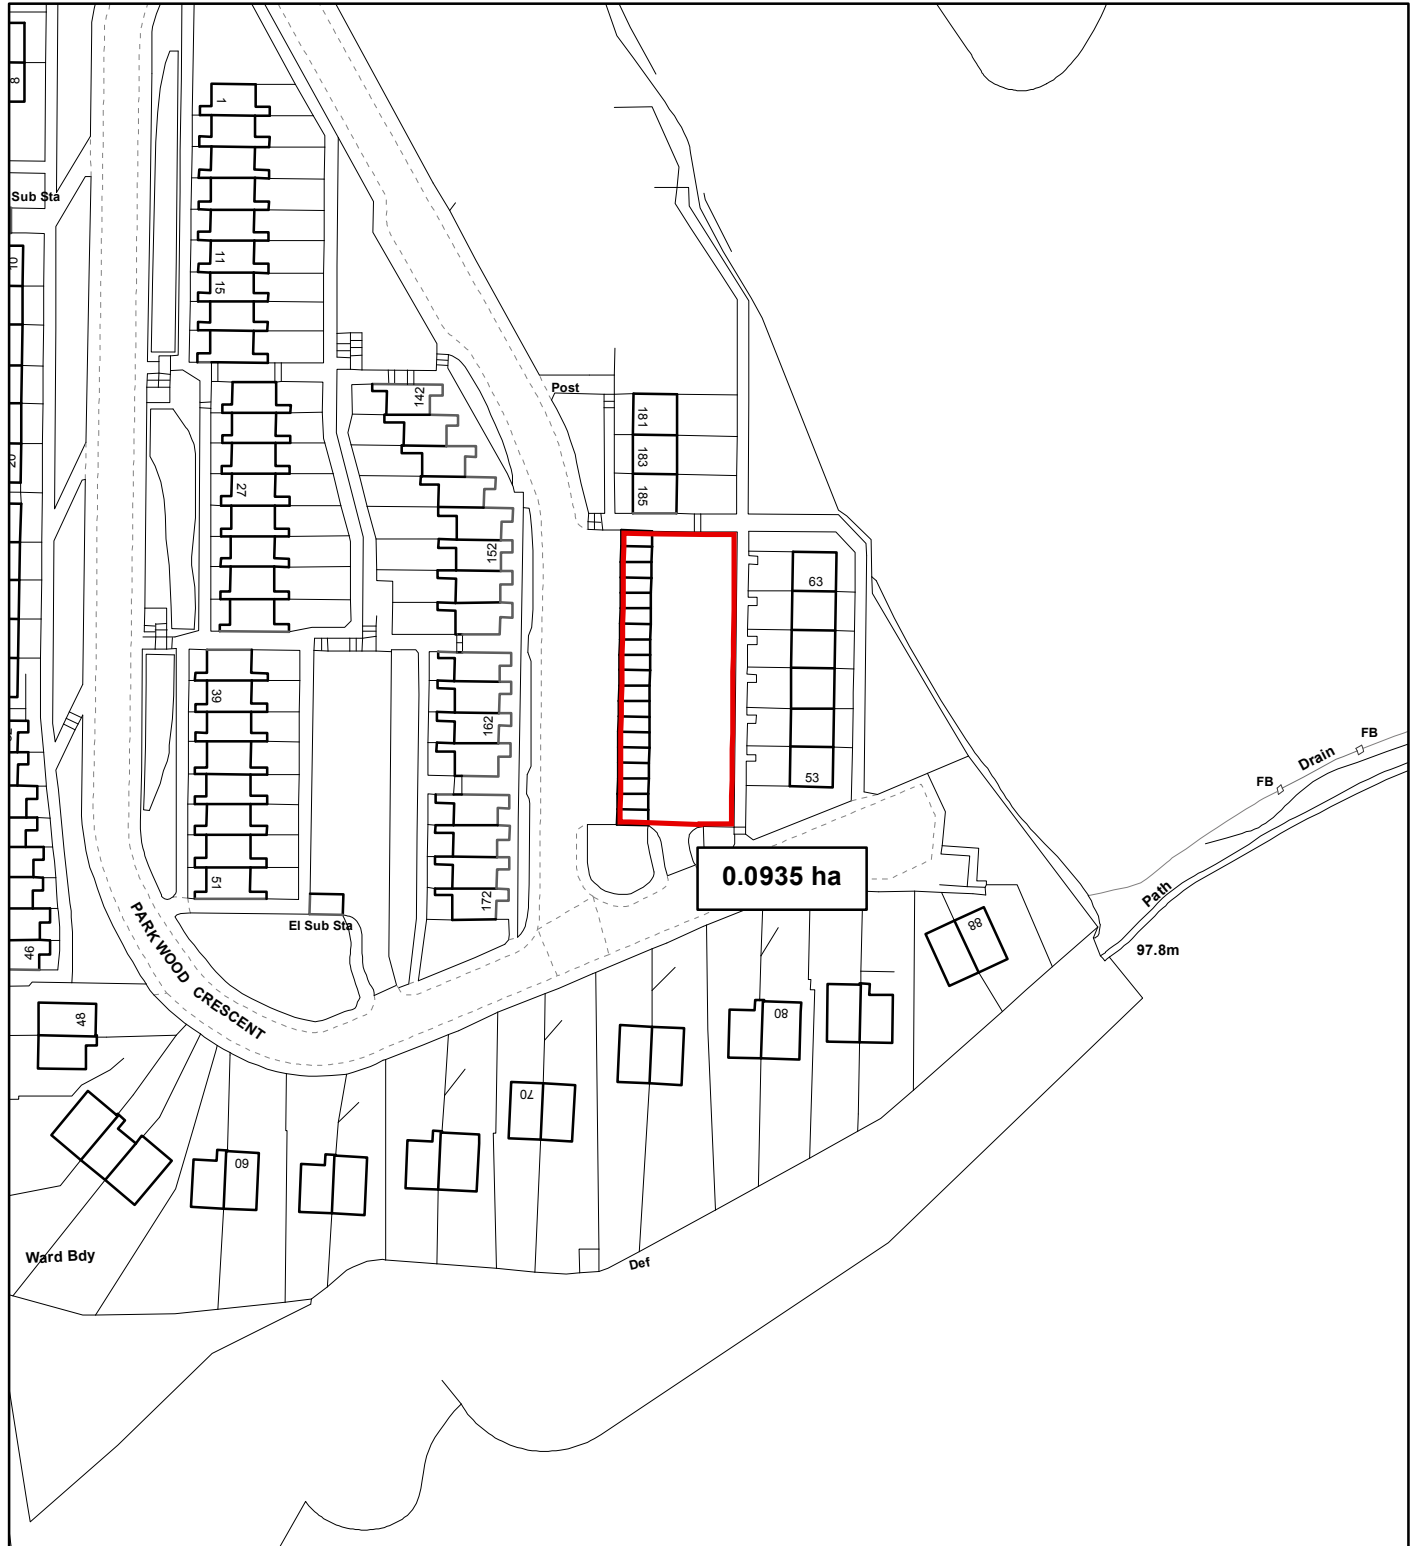

Leeds
CITY COUNCIL

(c) Crown Copyright and database right [2014]
Ordnance Survey LA100019567

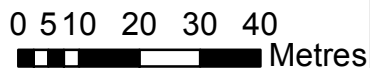

PREP BY M. CORDINGLEY

Date: 11/11/2014

OS No SE2829SE

Scale 1:1,250



PLAN No 17900/A