


**WEST LEEDS FAMILY LEARNING CENTRE
WHINGATE ROAD
ARMLEY
LEEDS LS12**

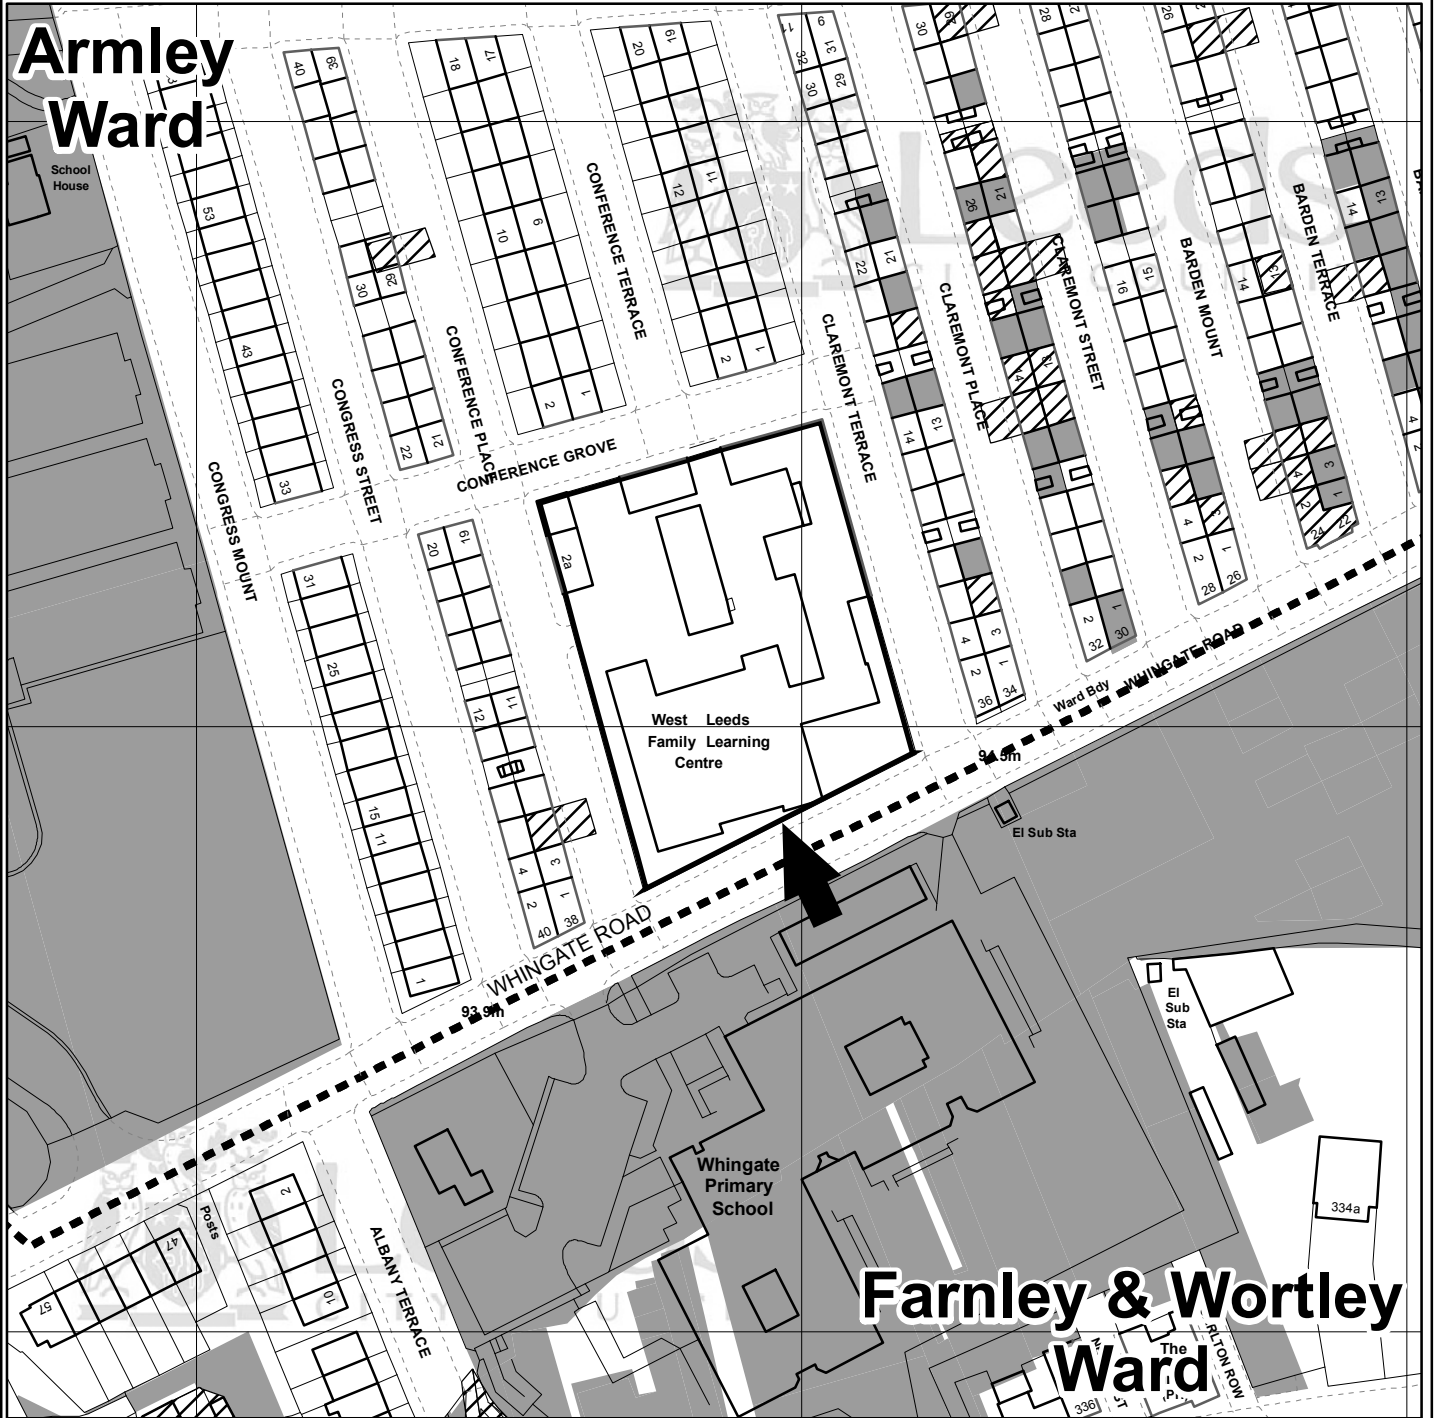



Leeds
CITY COUNCIL

(c) Crown Copyright and database right [2012]
Ordnance Survey LA100019567

0 5 10 20 30 40
Meters

PREP BY M. CHRISTIAN
DATE 25/01/2012
OS No SE2633SW
Scale 1:1,250



PLAN No 14448/A