


This drawing is the property of Leeds City Council. It must only be used for the purpose for which it was originally supplied. It must not be copied, published or transmitted by any means to any third party, without the express permission of the originator. Modification or manipulation of all or part of this drawing is strictly forbidden, unless specifically requested or approved by the originator.

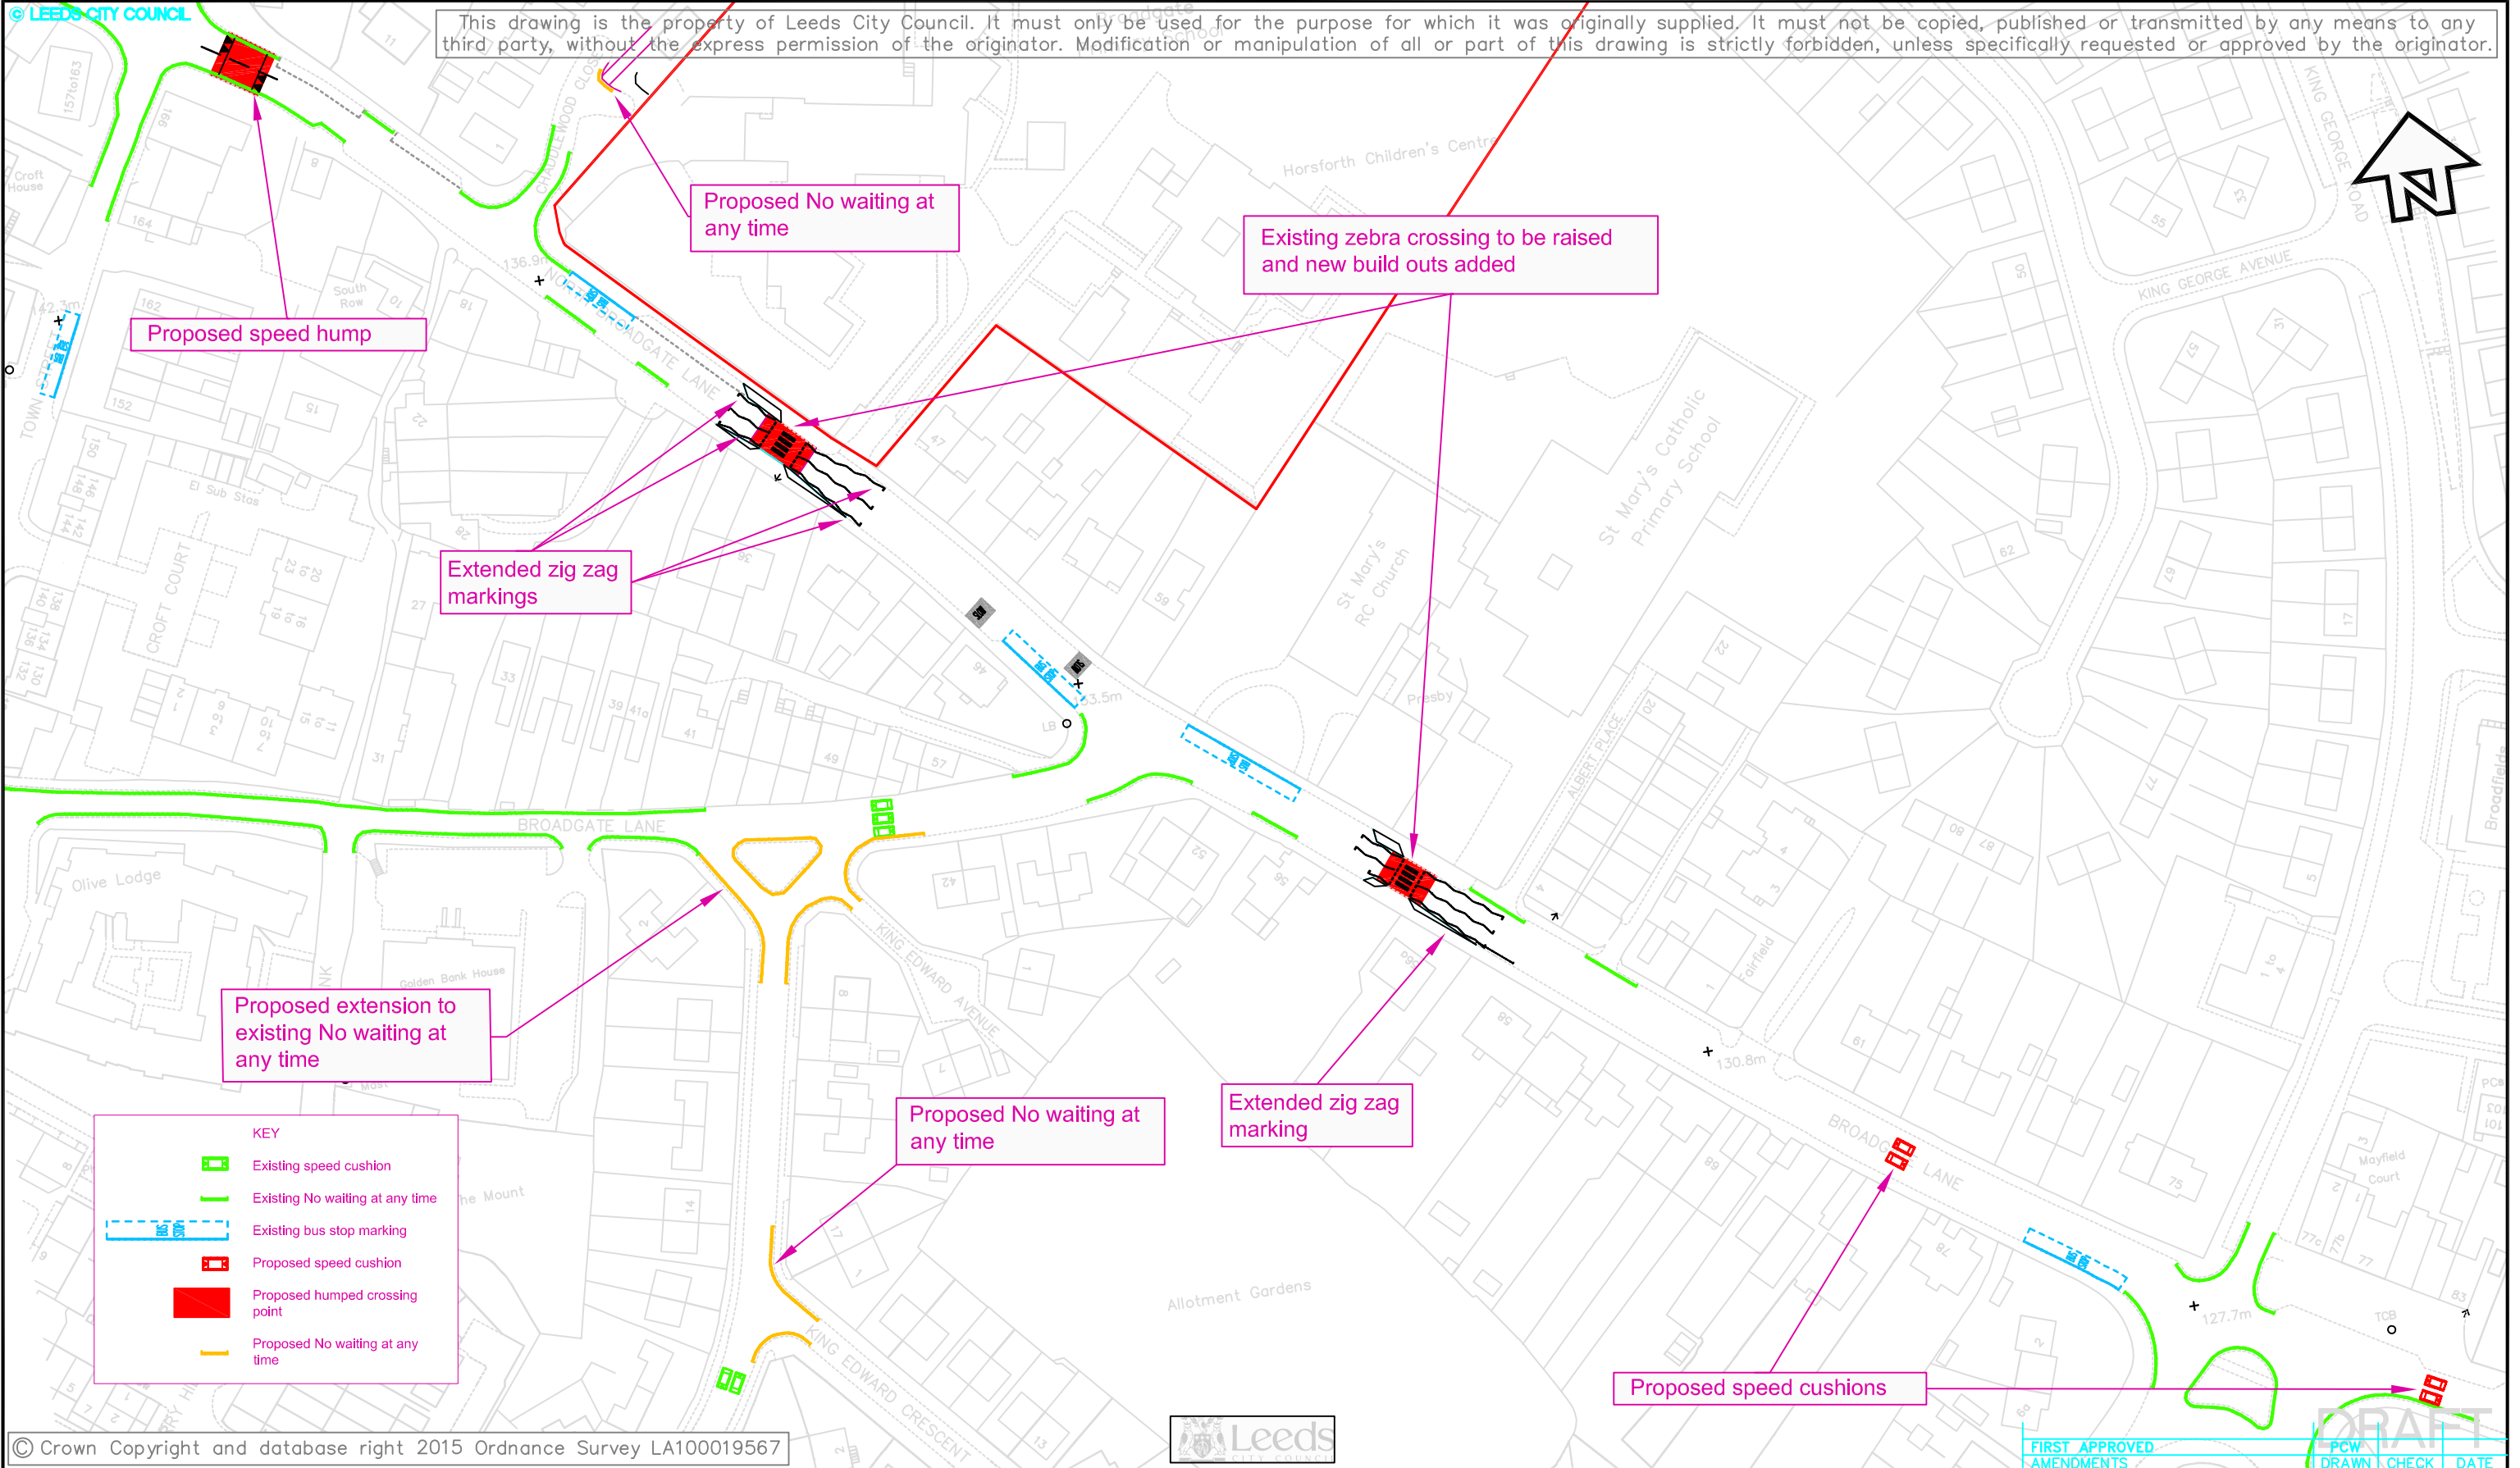

© Crown Copyright and database right 2015 Ordnance Survey LA100019567



FIRST APPROVED	PCW		
AMENDMENTS	DRAWN	CHECK	DATE

BROADGATE PRIMARY SCHOOL EXPANSION PROGRAMME
PROPOSED WAITING RESTRICTIONS & TRAFFIC CALMING MEASURES
 NORTH BROADGATE LANE/ BROADGATE LANE
 WARD:...HORSFORTH

	INITIALS	DATE	SCALE
DRAWN BY	PCW	5/15	1:1250
AutoCAD BY	PCW	5/15	
CHECKED BY			

Leeds
CITY COUNCIL
HIGHWAYS AND TRANSPORTATION

DRAWING NUMBER:	TM-18-2323-12-01A
DATE:	May 2015