


SHOULDER OF MUTTON
31 POTTERNEWTON LANE
CHAPEL ALLERTON
LEEDS LS7

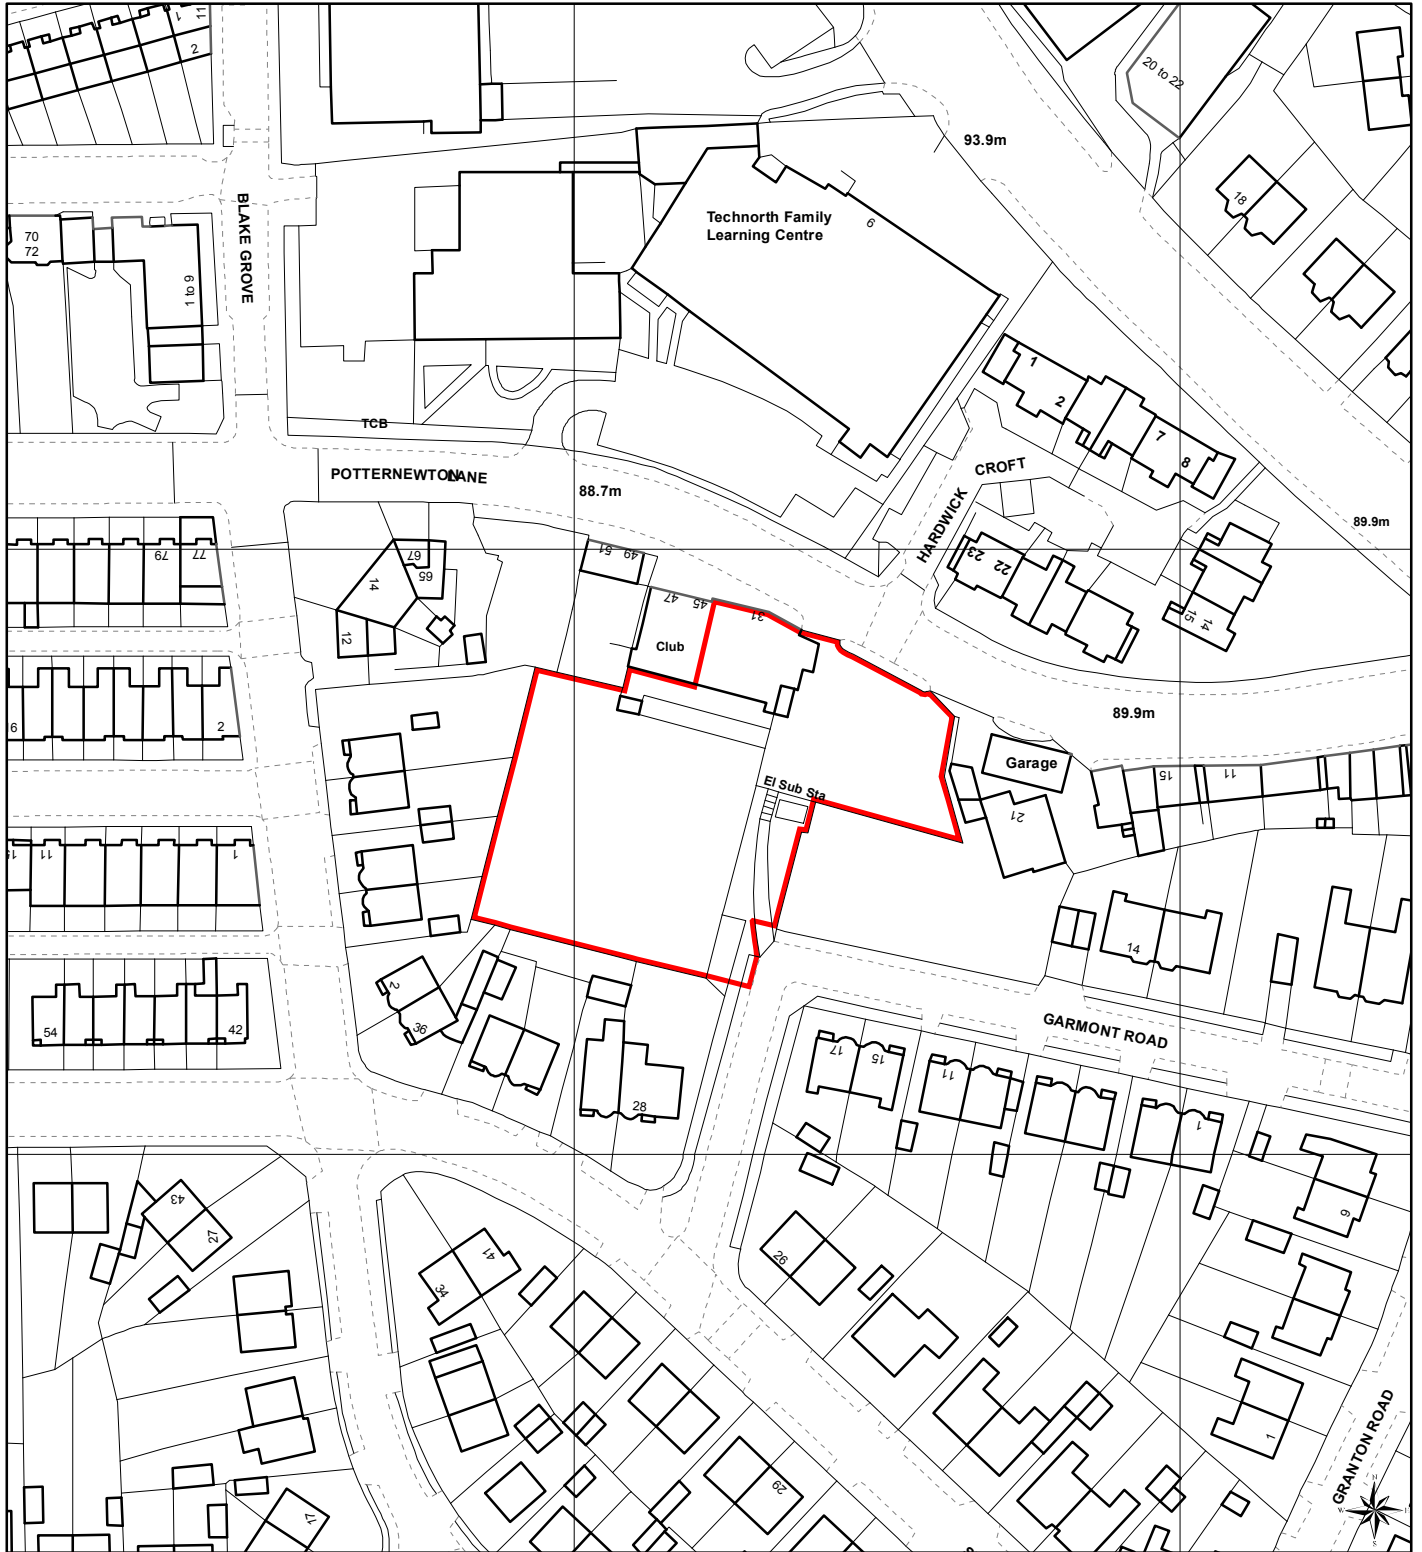

© Crown Copyright and database right 2015
Ordnance Survey LA100019567

PREP BY M. CHRISTIAN
DATE SAVED: 22/09/2015
OS No SE3036NE
SCALE 1:1,250
PLAN No 18293/A