

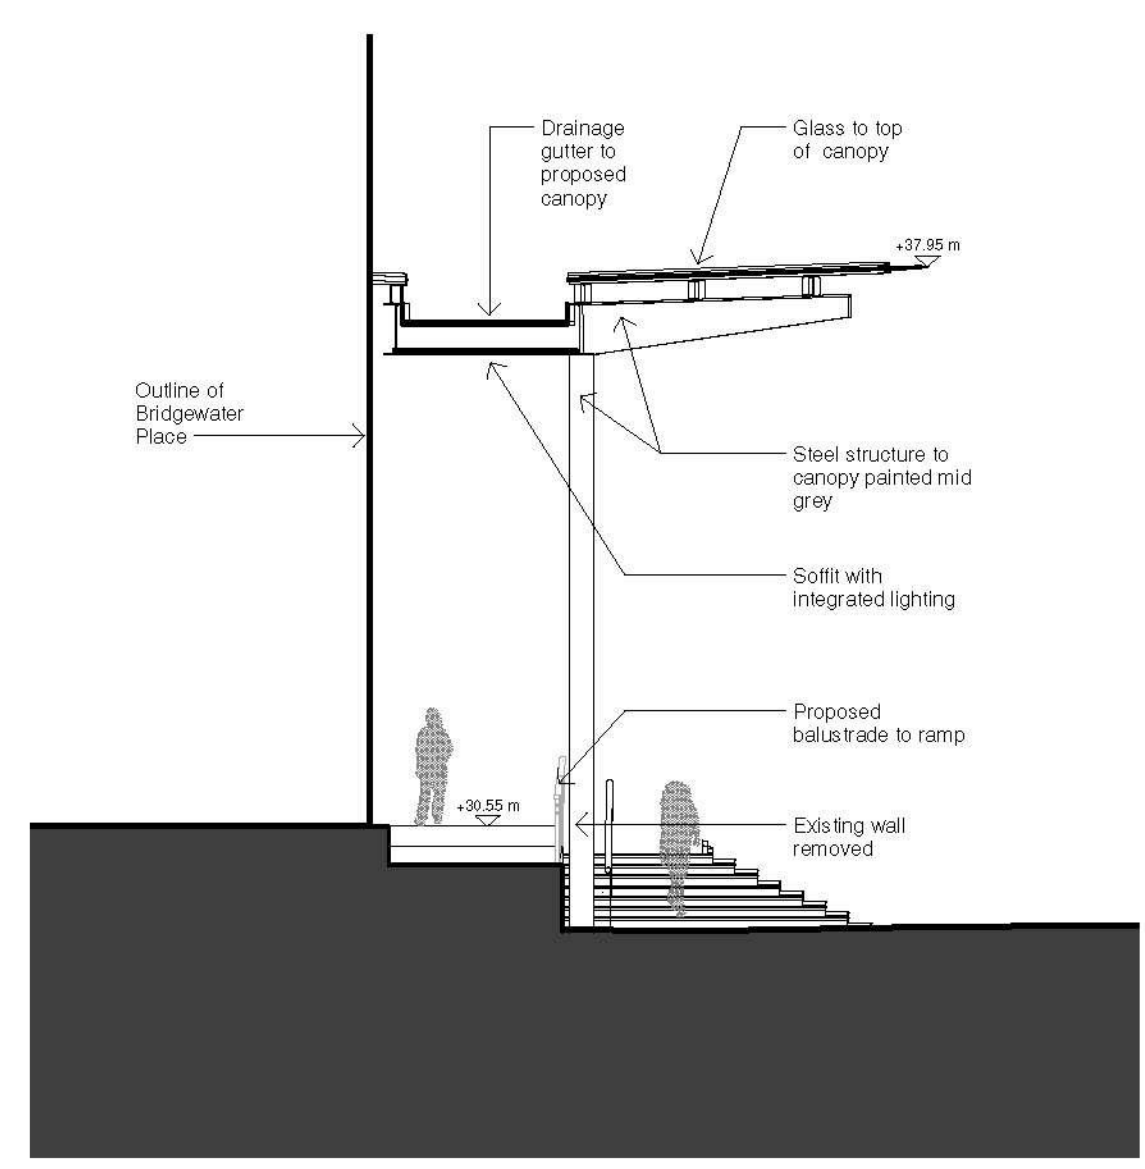


Notes:  
Contractors must verify all dimensions on site before commencing any work or shop drawings. This drawing is not to be scaled. Use figured dimensions only.  
Subject to statutory approvals and survey.


AREAS:  
Building areas are liable to adjustment over the course of the design process due to the ongoing construction detailing developments.

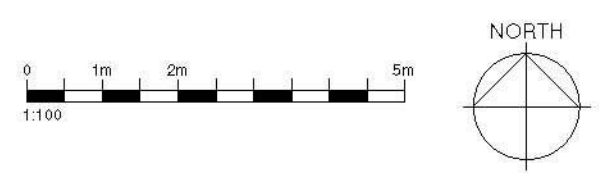


Section A  
1:100

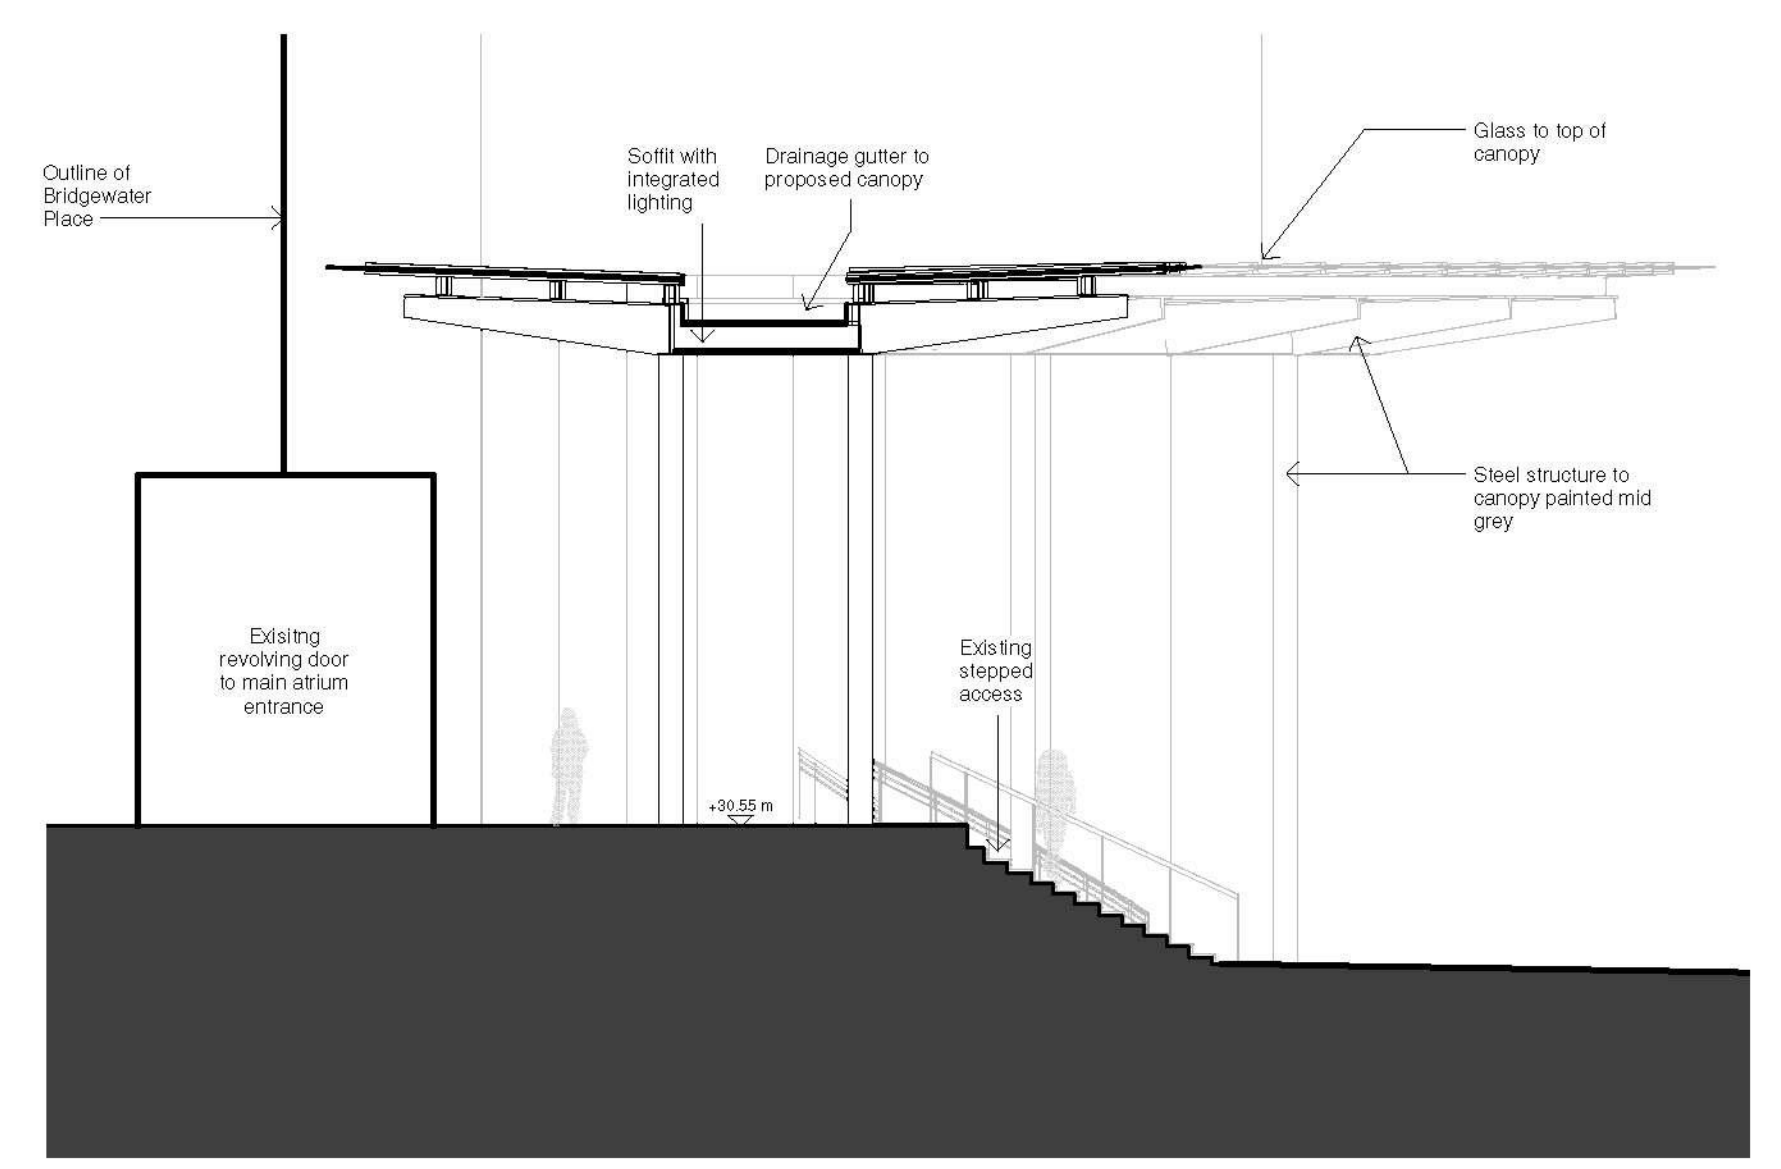


Section B  
1:100

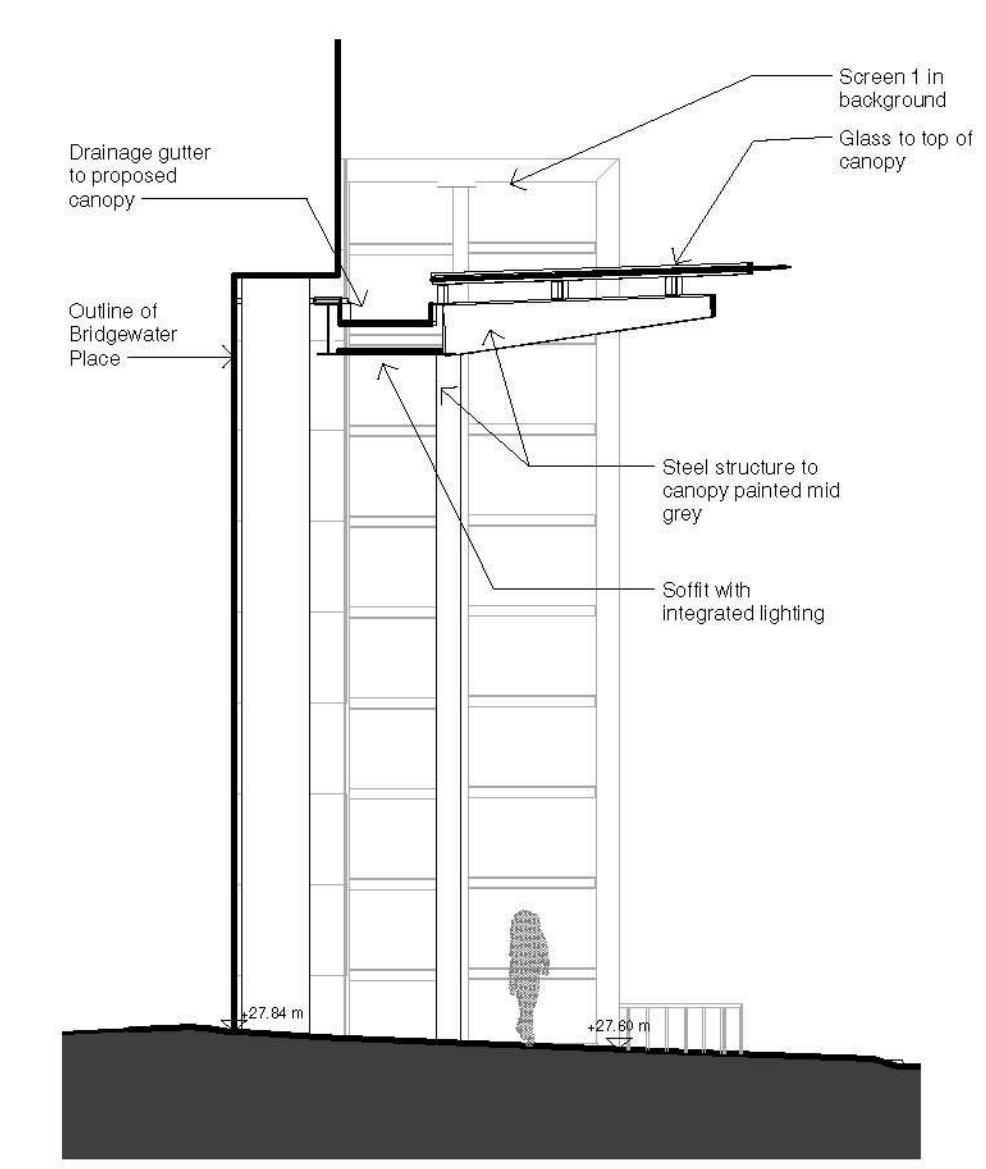


Section C  
1:100

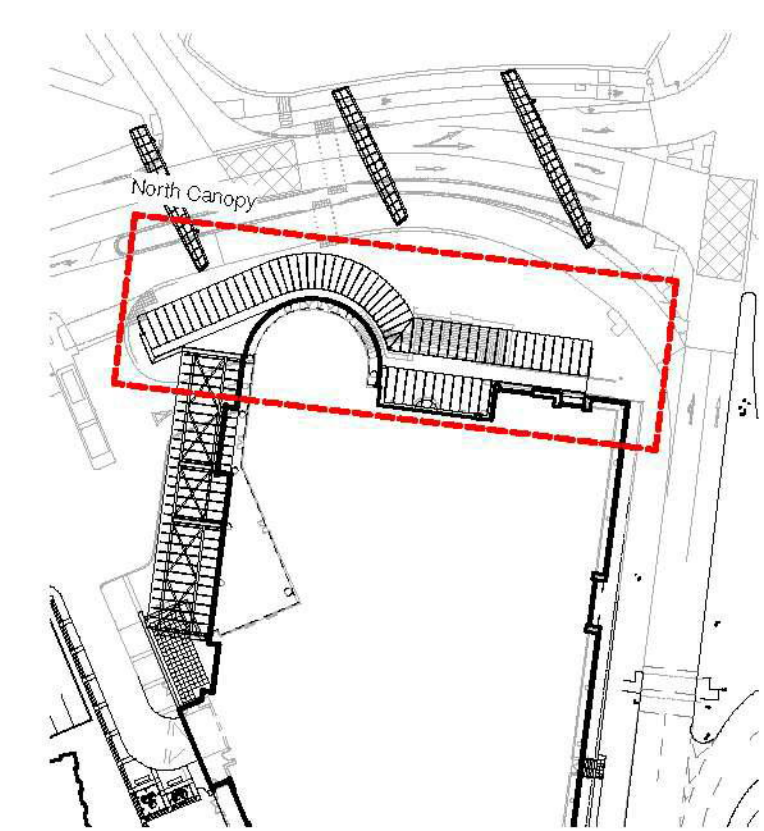


Key Plan  
1:1000

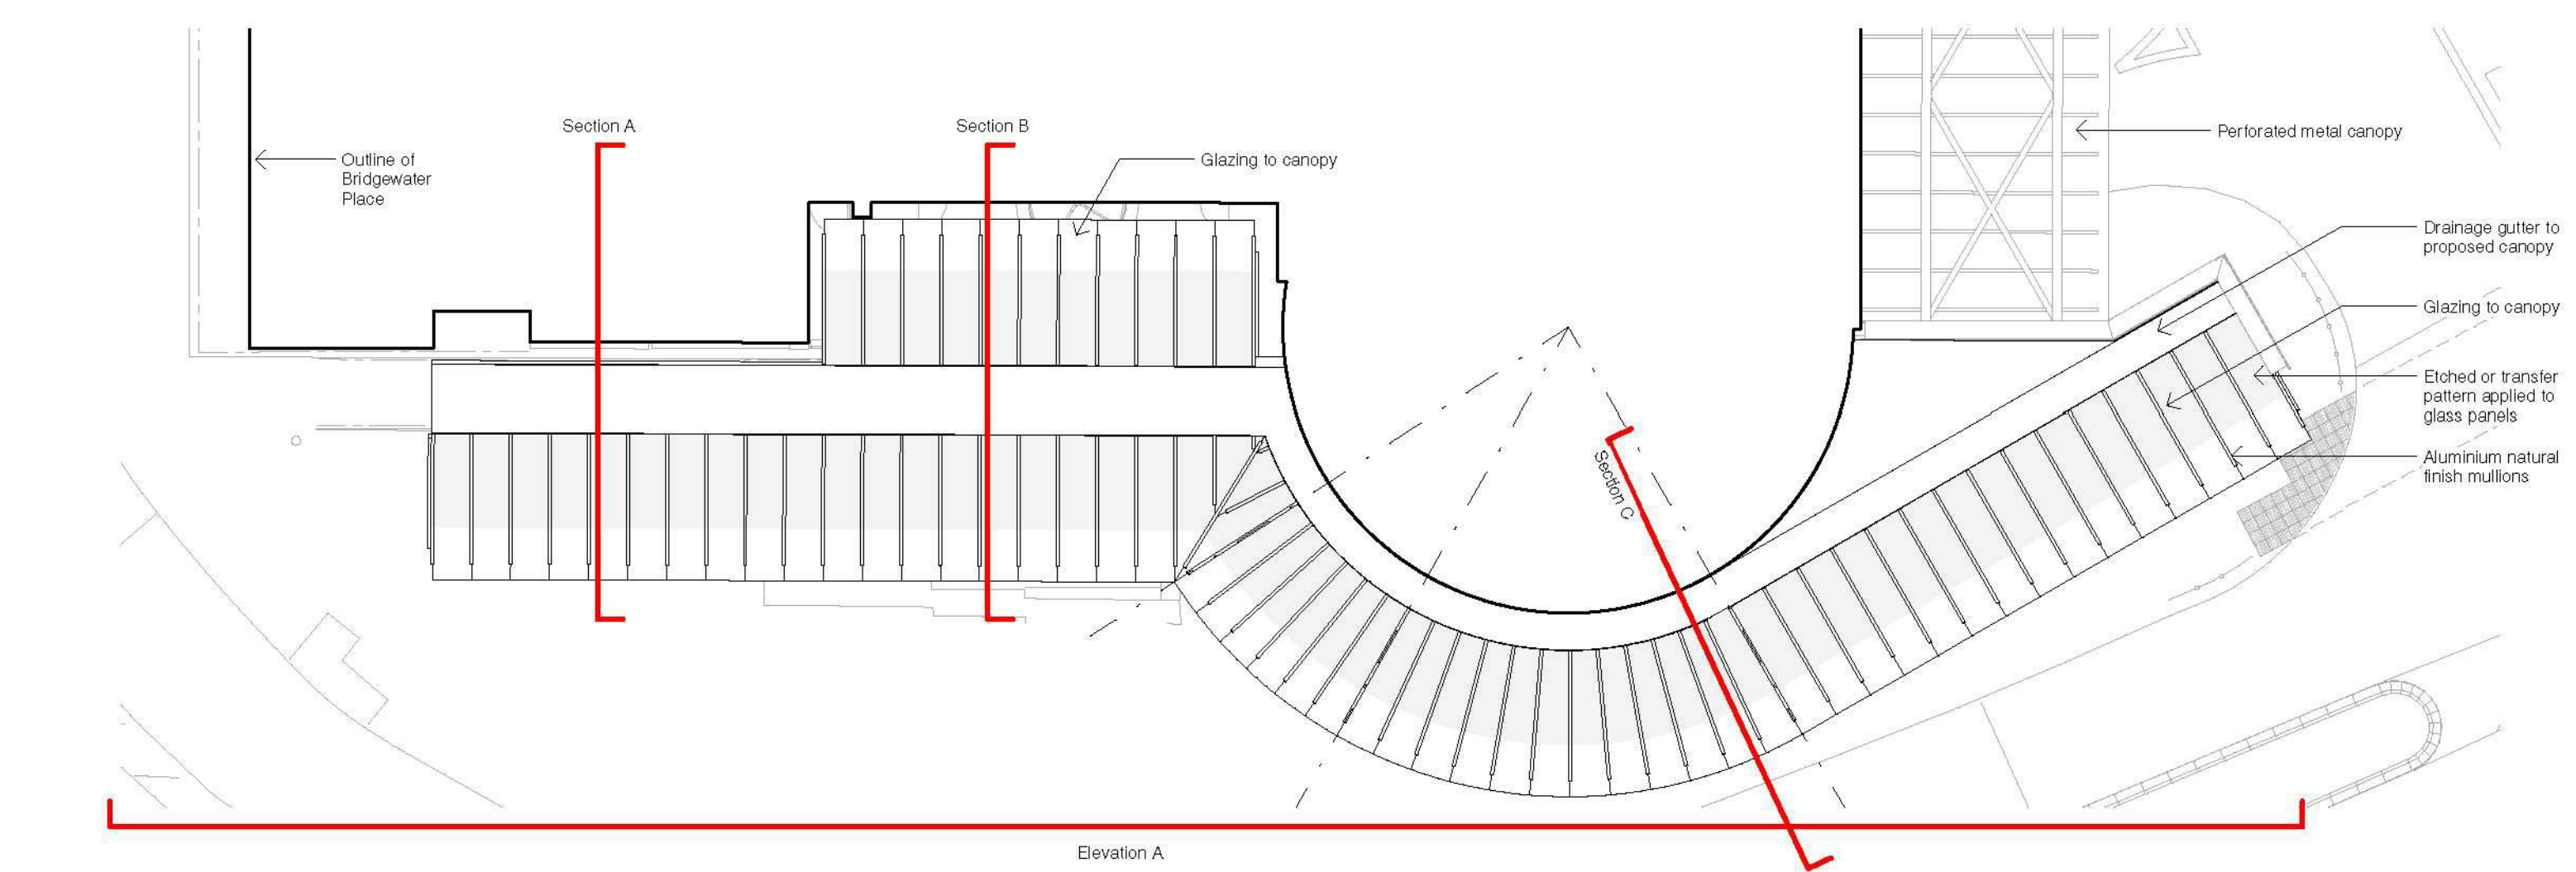

Upper Level  
1:200

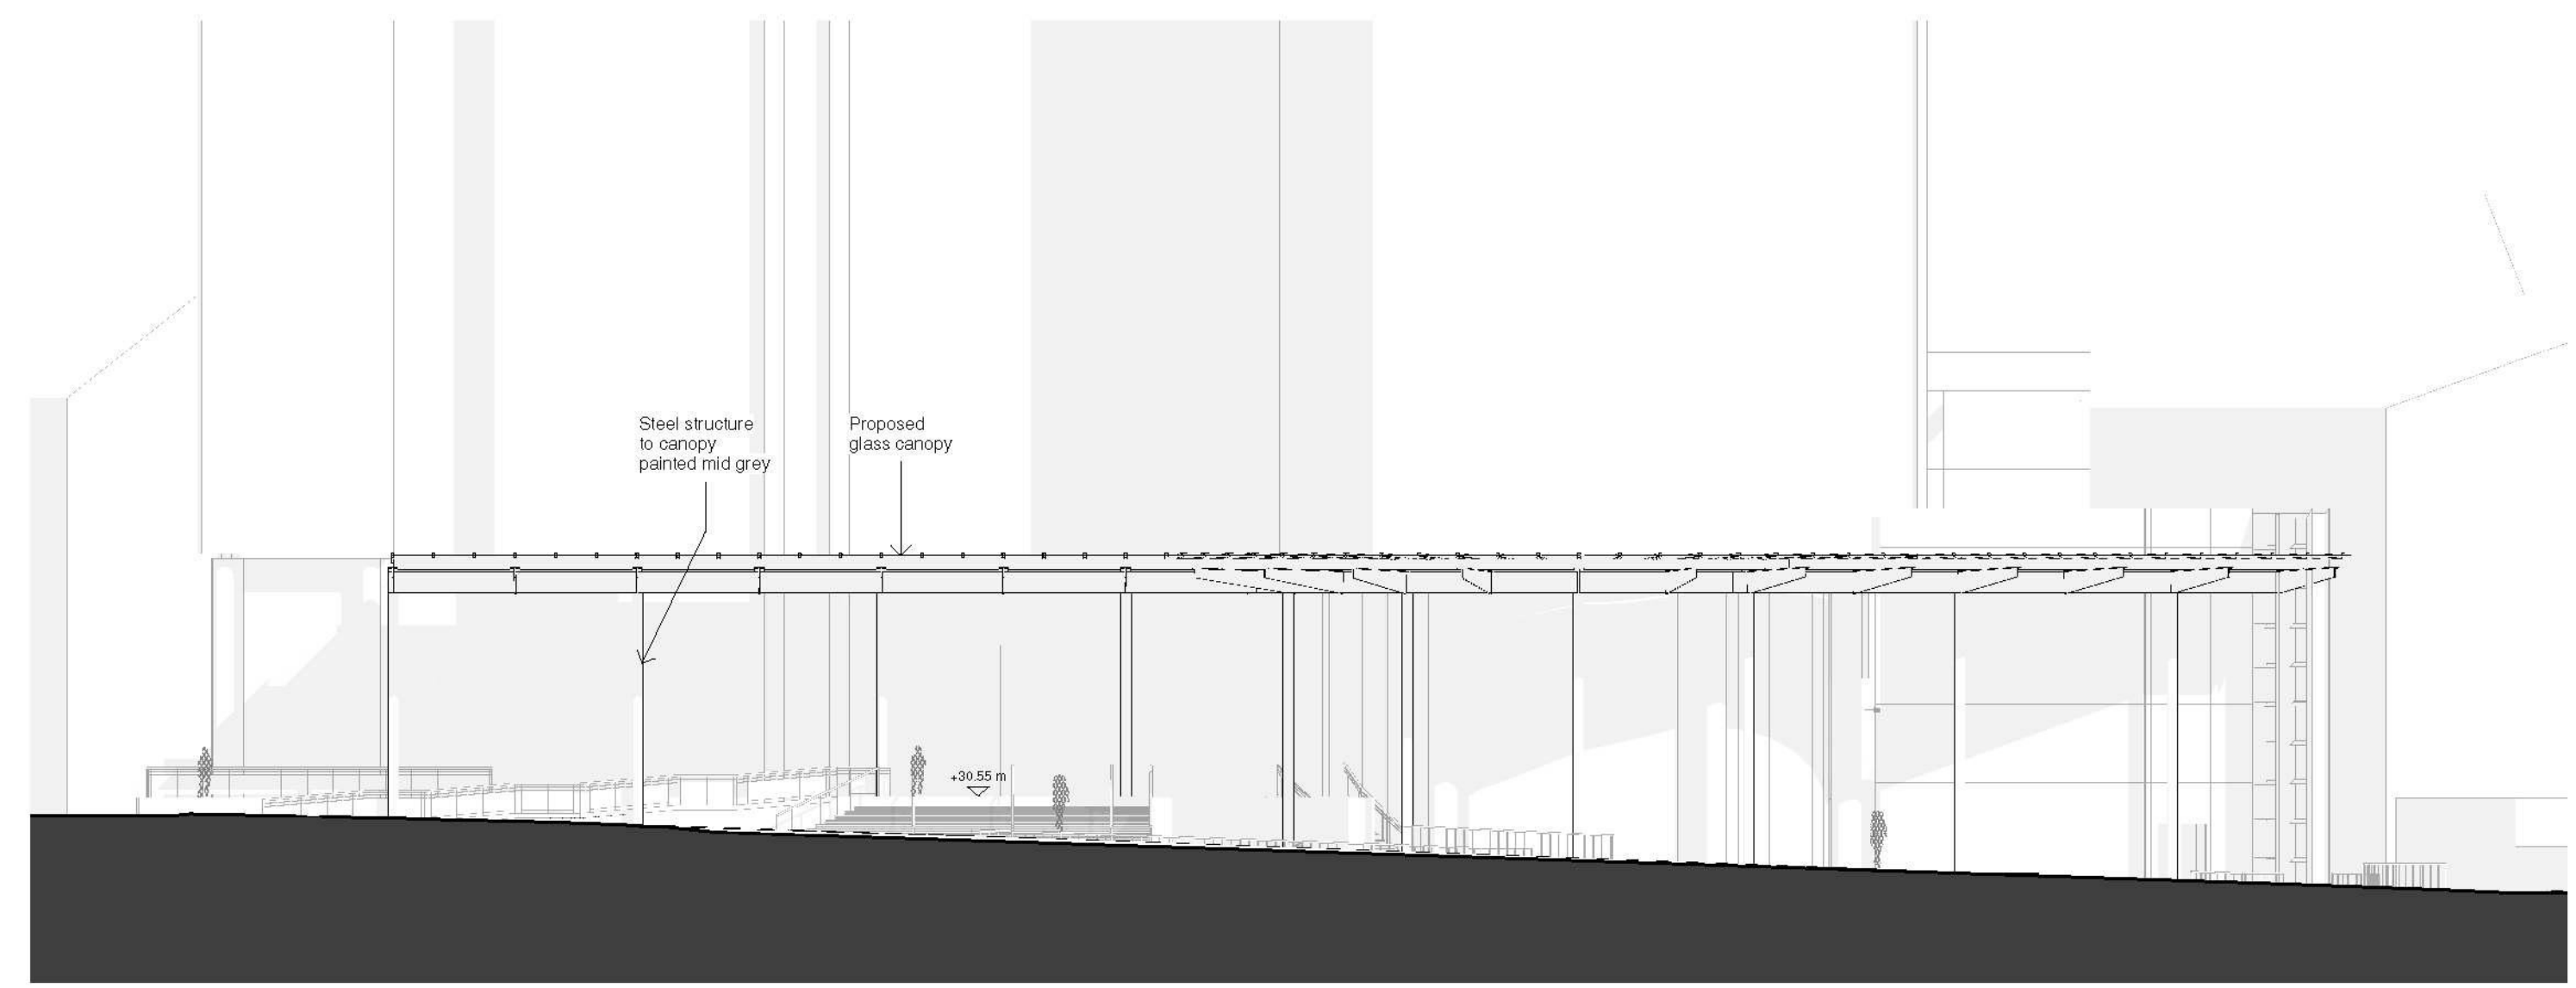

Elevation A  
1:200

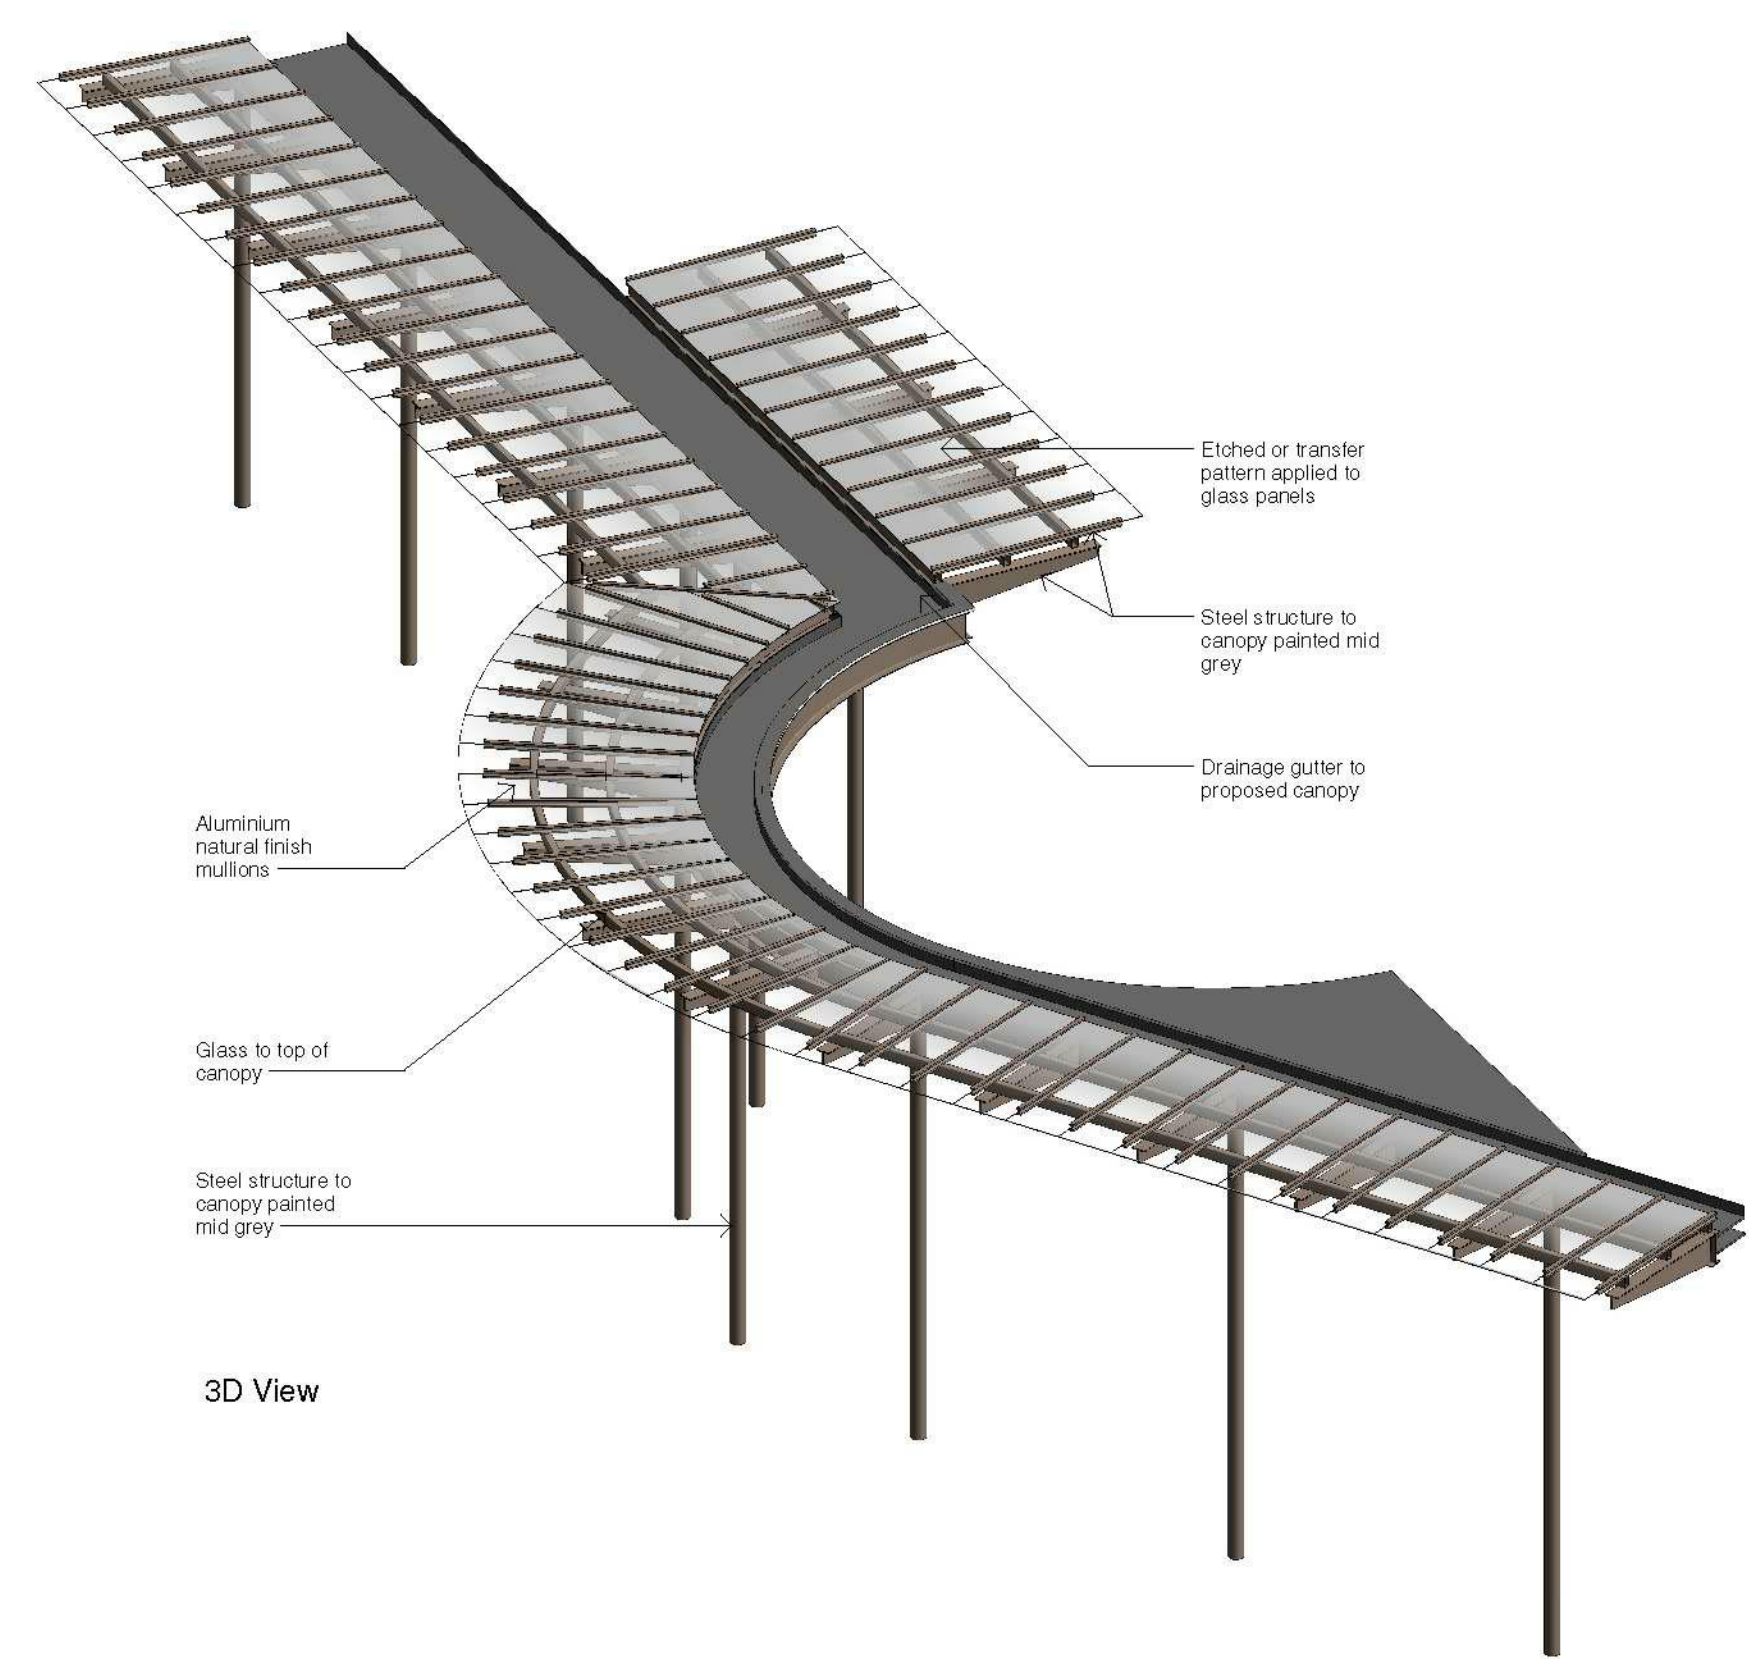

3D View

A Issued for planning 24-07-14  
revisions

Planning  
**chetwoods**  
architects  
6th Floor Marshall's Mill, Marshall Street, Leeds LS11 9YJ  
T: +44 (0) 113 234 6900 F: +44 (0) 113 234 6901

Project Job Number 3632  
**Bridgewater Place - Wind Amelioration Scheme**  
Client CPPI  
Drawing Title Drawing Size A1  
**North Canopy**

Drawn	SLB	Date	07.05.14	Scale	As Indicated	Check
Reviewed by	SUL	Drawing No.	PL043	Rev.	A	

Private and Confidential. Not to be circulated to third parties or copied without permission from CPPI Bridgewater Place Limited Partnership.