


**PLAN 4 Site AV100 Haigh Park Road, Stourton
submitter's site and draft AVLAAP and
NR&WLP allocations/designations**

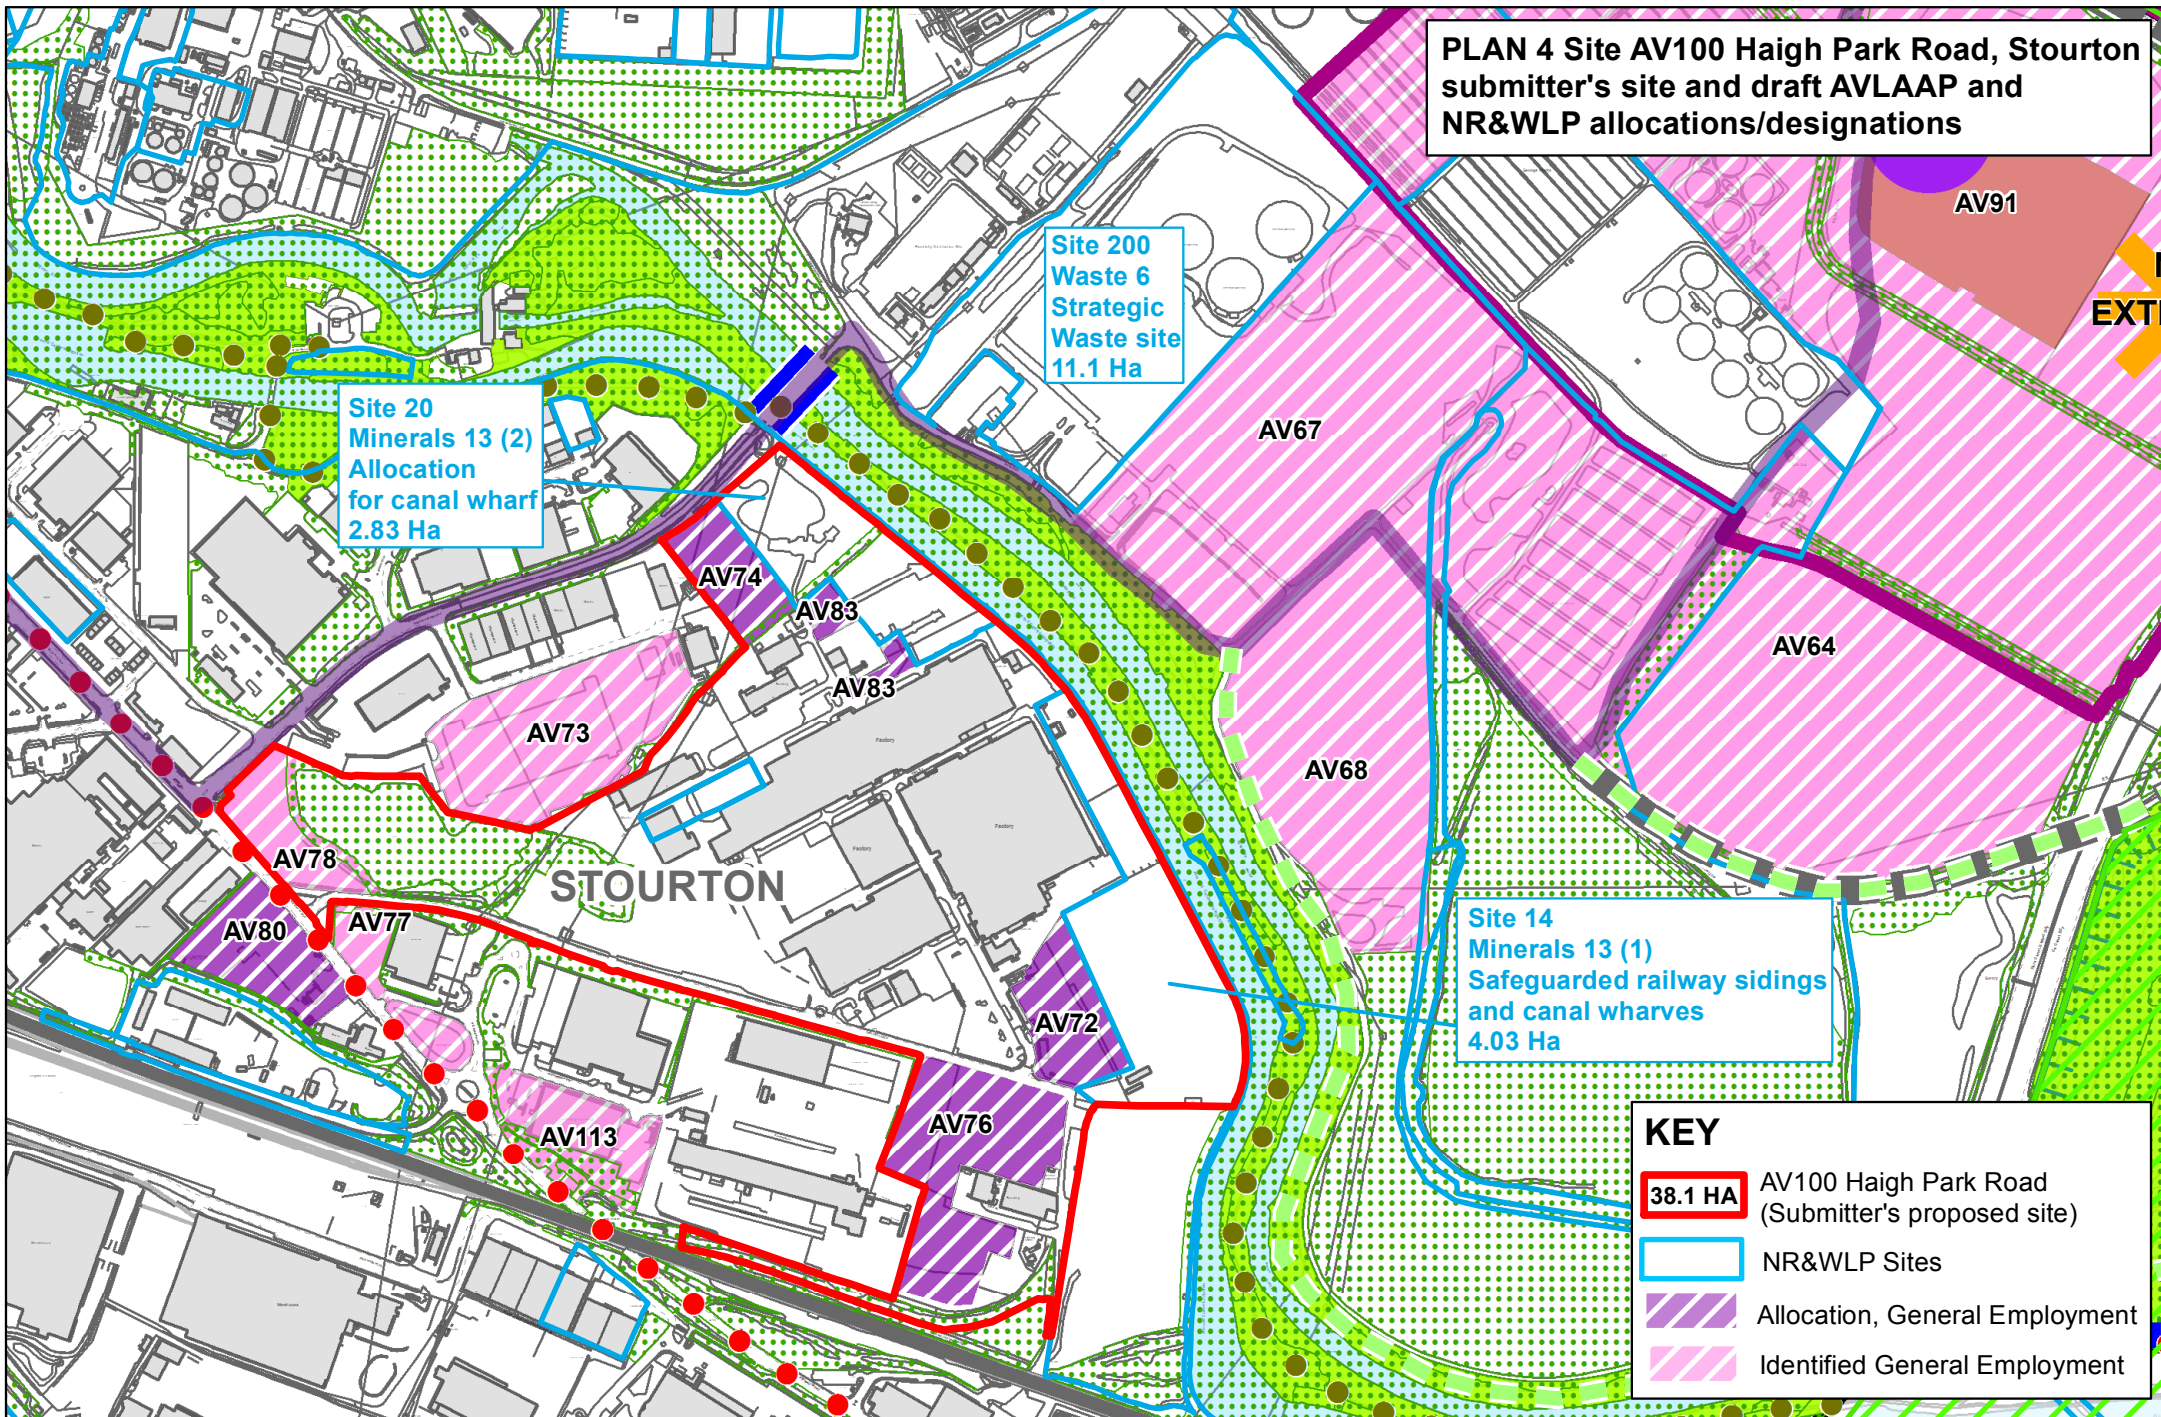

KEY	
38.1 HA	AV100 Haigh Park Road (Submitter's proposed site)
 	NR&WLP Sites
 	Allocation, General Employment
 	Identified General Employment