



Based upon the Ordnance Survey's (1:250) Map with permission of the controller of Her Majesty's Stationery Office. Crown copyright reserved. Waterman Infrastructure & Environmental Pickfords Wharf, Clink Street, London SE1 9DG. License No. 100023262

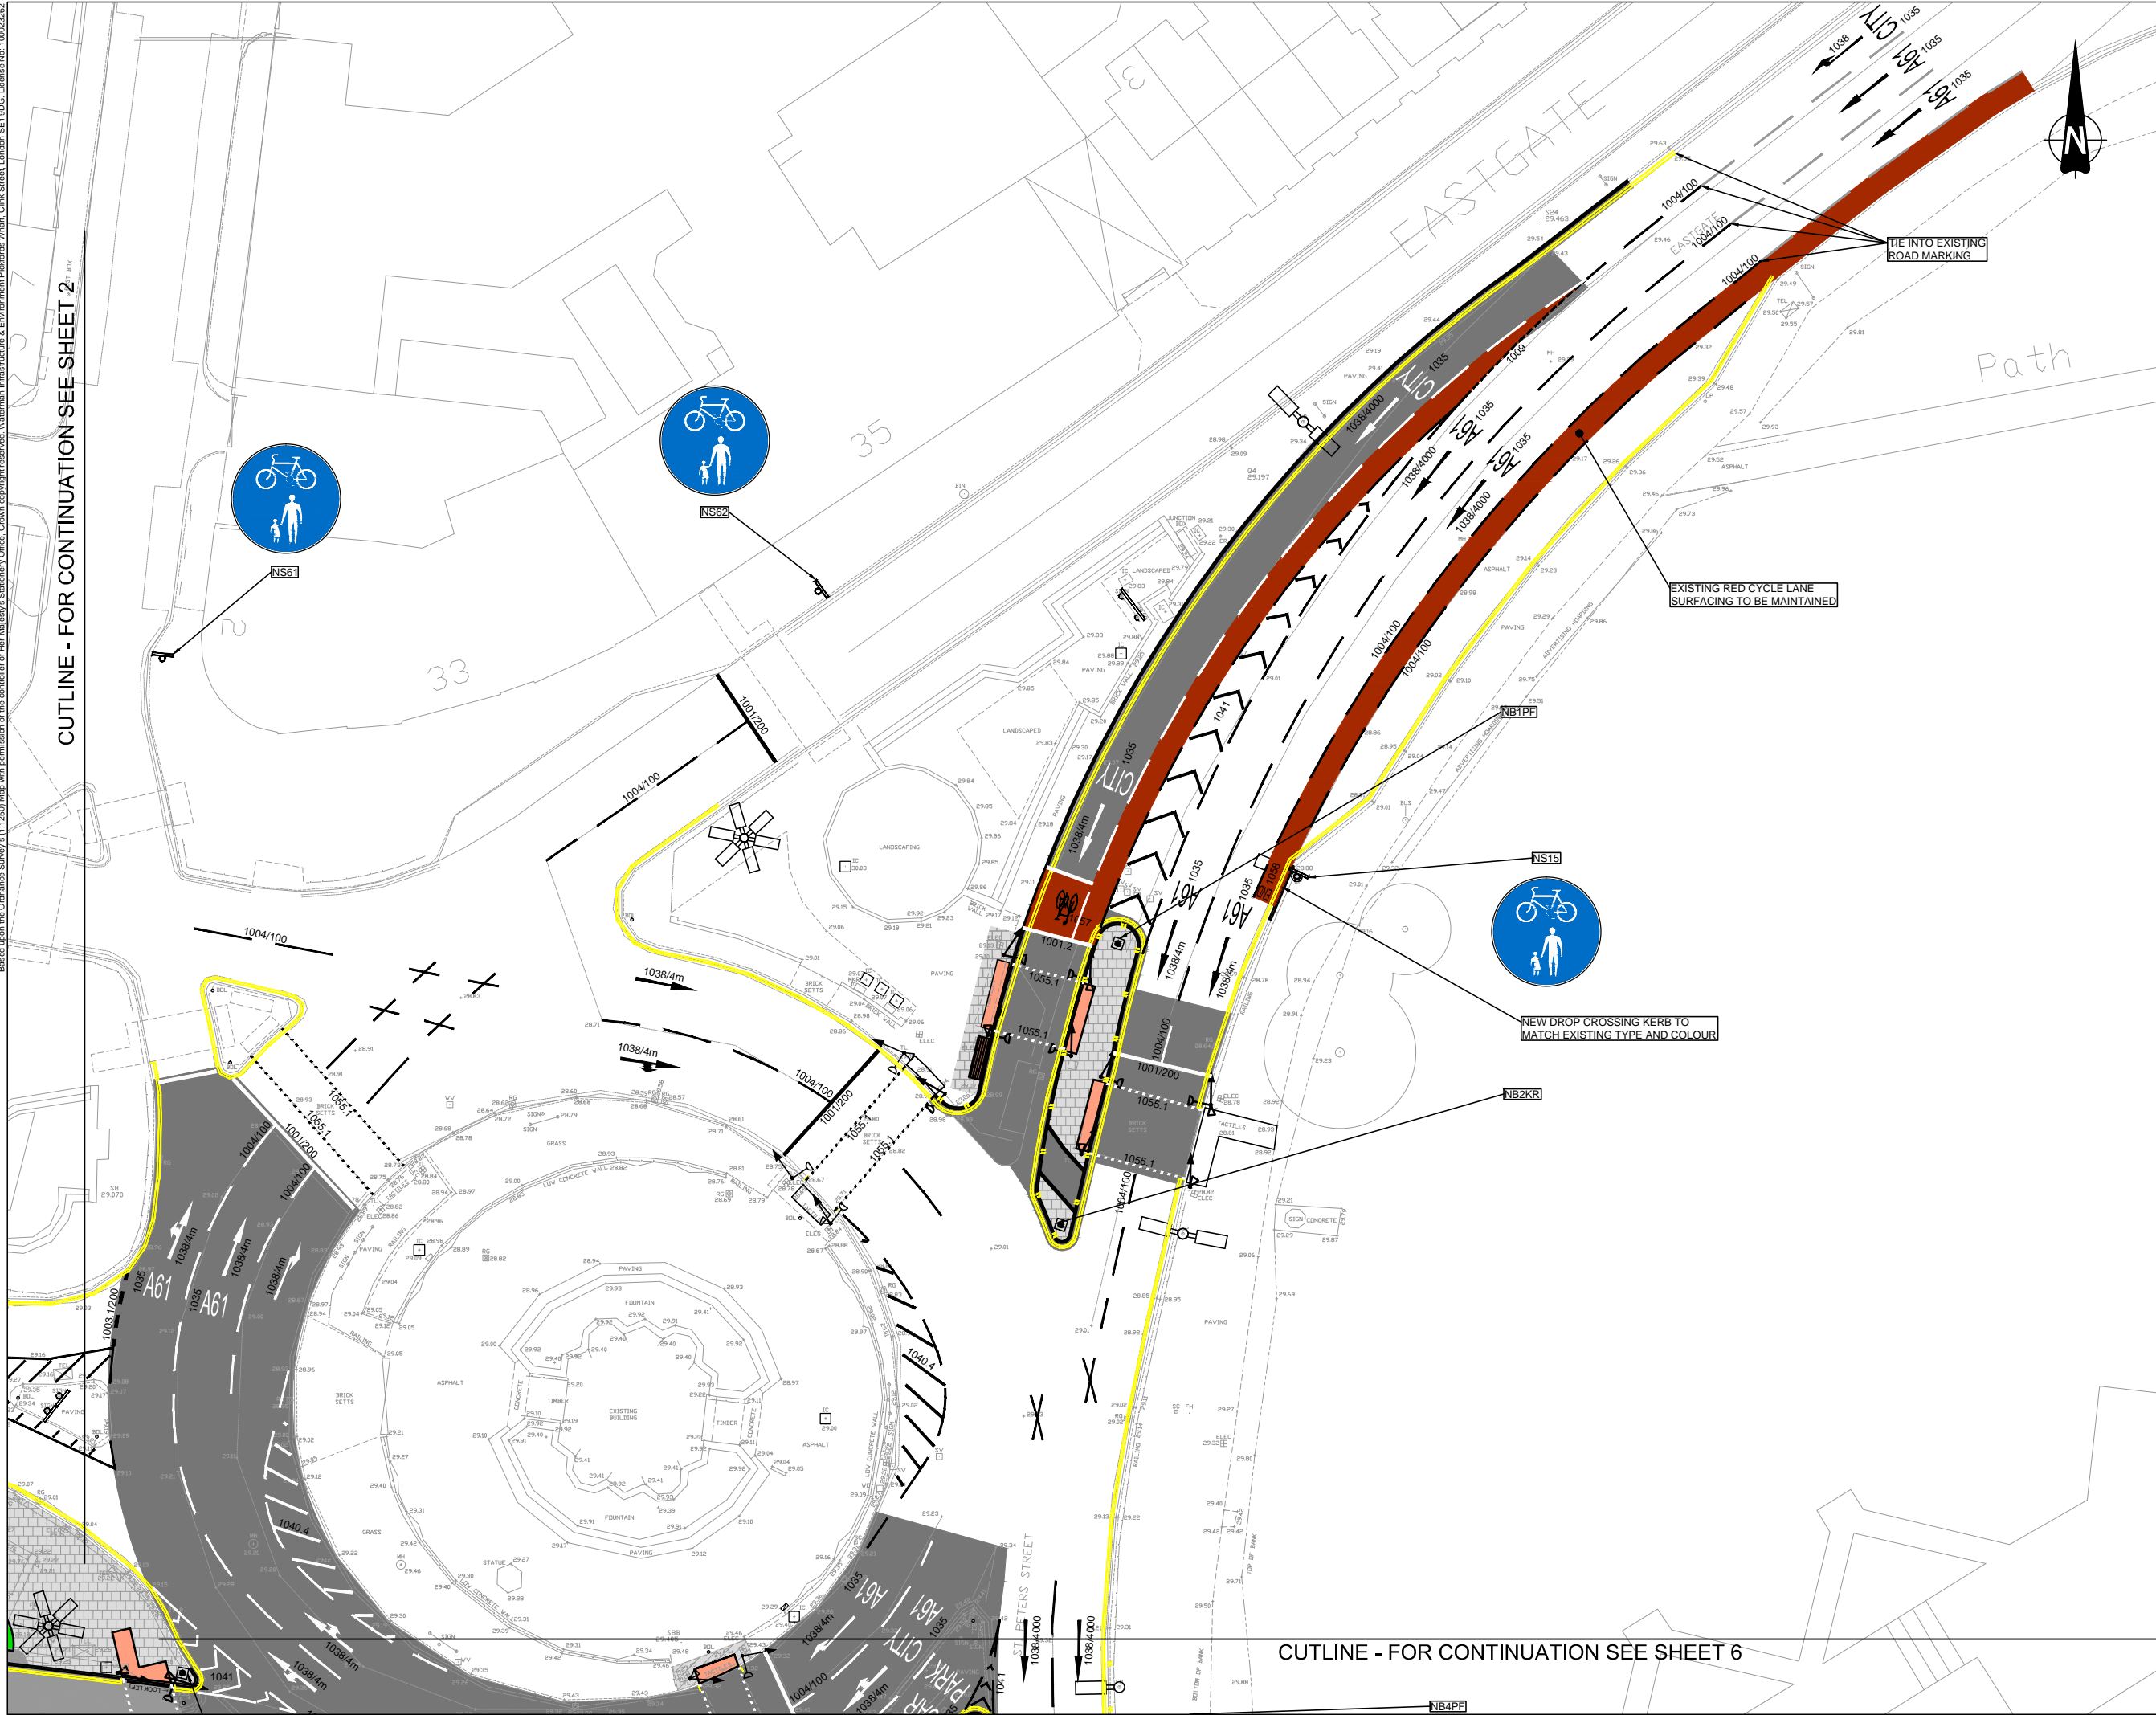

CUTLINE - FOR CONTINUATION SEE SHEET 2

CUTLINE - FOR CONTINUATION SEE SHEET 6

GENERAL NOTES

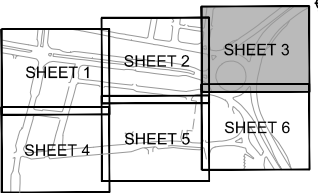

- Notes:**
- All signs and road markings to be in accordance with the Traffic Signs Regulations and General Directions 2002.
 - Double Yellow lines to be 'primrose' colour and 50m wide.
 - Positioning and locations to be in accordance with the guidance provided in the Department of Transport Traffic Signs Manual.
 - Materials, processes and quality of workmanship employed in the installation of signing and marking to be in accordance with the Specification for Highway Works.

- Key:**
- 1020.1 Diagram Ref. No.
Loading and unloading of vehicles on a side of a length of road prohibited at any time.
 - New Bollards - NB1PF, NB2KR, NB3PF, NB4PF
PF = Plain Faced
KR = Keep Right
To be SignPost Solution 3sixty or similar approved
 - Proposed railing

E04	08:03:16	AMENDED AS PER COMMENTS	MC
E03	11:12:15	LAYOUT AMENDED	MC
E02	23.11.15	LAYOUT AMENDED, BARRIERS ADDED	MC
E01	26:10:15	ISSUED FOR CONSTRUCTION	GH
A06	20:10:15	FINAL LEEDS CC COMMENTS ADDRESSED	GH
A05	18:09:15	LEEDS CC COMMENTS ADDRESSED	GH
A04	09:09:15	LEEDS CC COMMENTS ADDRESSED	GH
A03	14:07:15	LEEDS CC COMMENTS ACTIONED / AREAS WITHIN DEVELOPMENT ADDED	SP
A02	02:03:15	EXTENT OF HATCHING ALTERED.	SP
A01	16:10:14	FIRST ISSUE	SP

Rev	Date	Description	By
Amendments			
Project: VICTORIA GATE, LEEDS			
Title: TRAFFIC SIGNS, MARKINGS & BARRIERS SHEET 3			
Client: HAMMERSON			

Waterman
Transport & Development

Pickfords Wharf Clink Street London SE1 9DG
1 020 7928 7888 F 020 7928 3033
mail@watermangrp.com www.watermangrp.com

FOR CONSTRUCTION				
Designed by	SP/MC	Checked by	MC	Project No
Drawn by	CM/SP	Date	FEB 14	34992
Scales @ A1 / A3		1:200 / 1:400		Computer File No
				3492CSA151295-3.dwg
Work to figured dimensions only				
Publisher	Zone	Category	Number	Revision
C	SA	75	1200-3	E04

K:\Projects\3492\3492.dwg User: GAB_S37626755_S37626755