

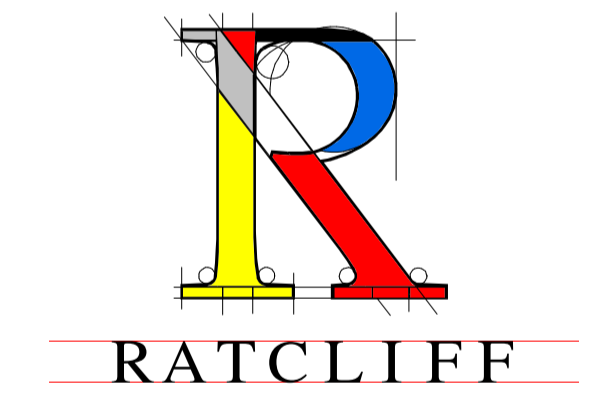
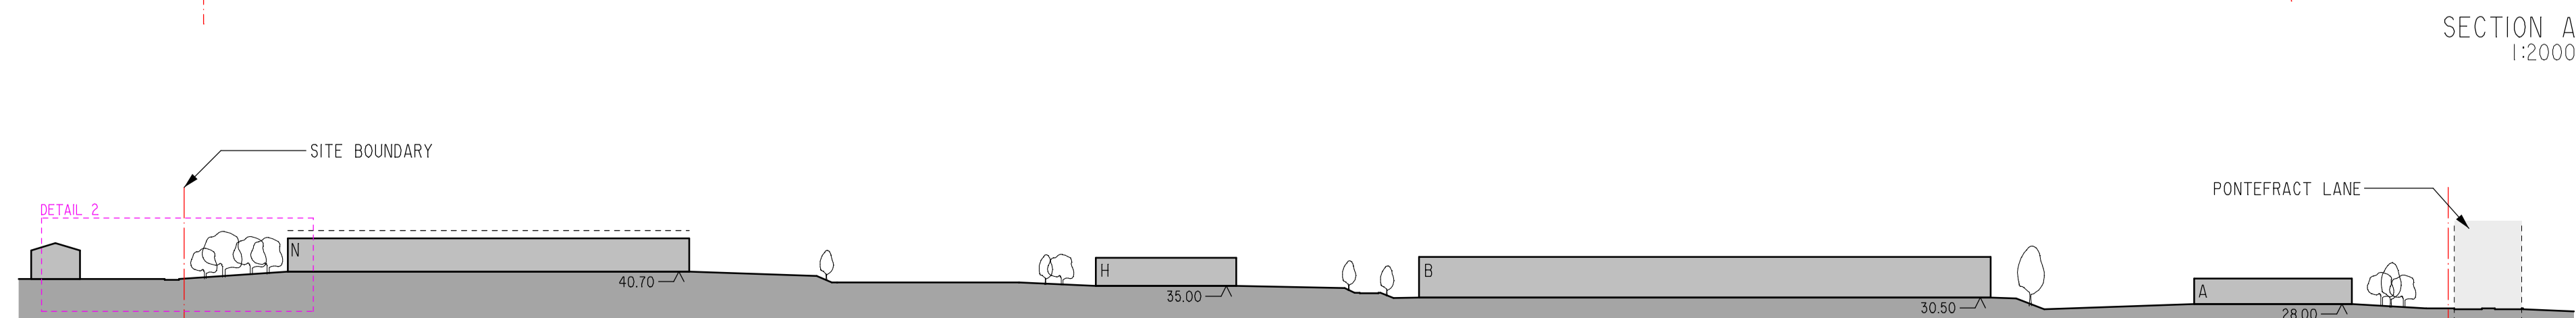
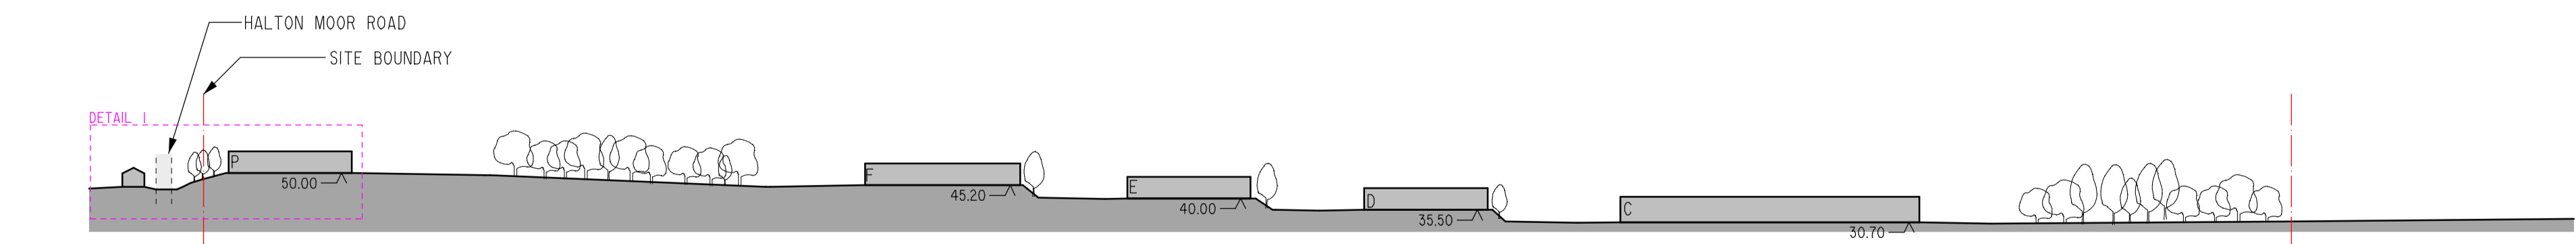


DO NOT SCALE TO ASCERTAIN DIMENSIONS

REV	DATE
A	19/01/11
B	07/03/11
C	12/08/11
D	03/11/11
E	16/01/12
F	16/01/12

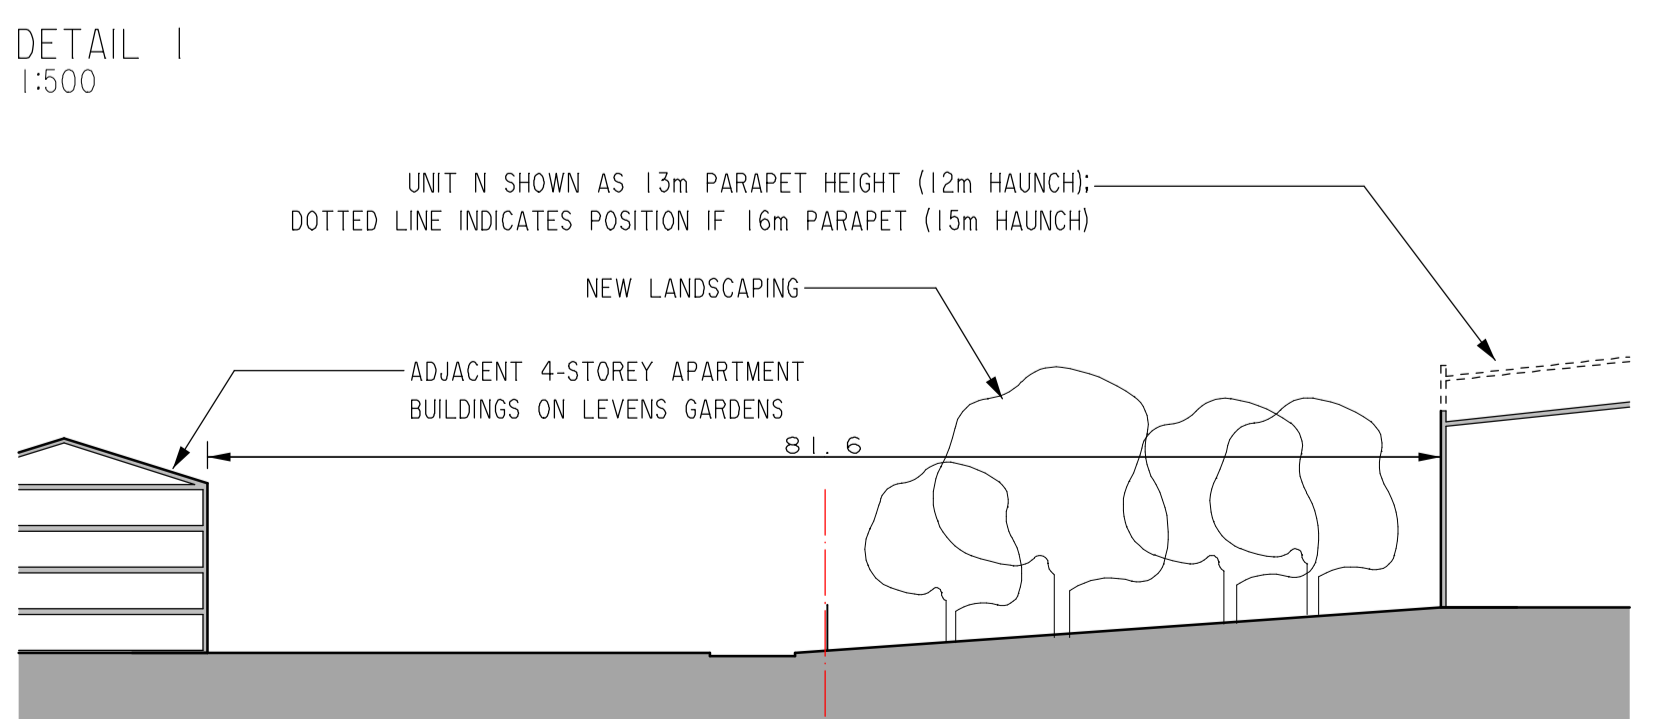

- APPROXIMATE BOUNDARY OF PROPOSED WOODLAND PLANTING
- - - 100 YEAR FLOOD LINE WITH RELIEF CHANNEL
- ESTATE SPINE ROAD
- - - SITE BOUNDARY

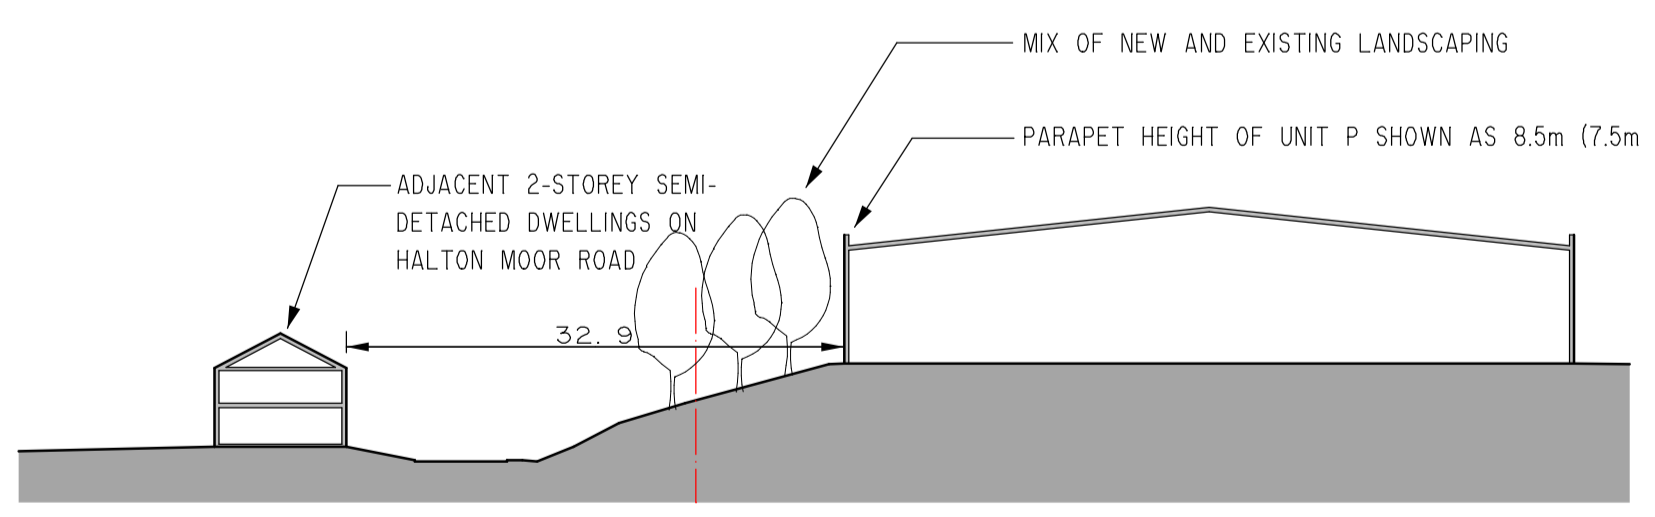

CLIENT
MUSE DEVELOPMENTS

PROJECT
LOGIC LEEDS

DRAWING
MASTERPLAN

DRAWING NUMBER	REV
965-SK001	F
SCALE @ A1	DATE
1:2000	19/01/11
AUTHOR	STATUS
+	I

CHARTERED ARCHITECTS
PROJECT MANAGERS
INTERIOR DESIGNERS

THE RATCLIFF PARTNERSHIP LIMITED
24 Kennedy Street, Manchester, M2 4BY
Tel: 0161 236 8080 Fax: 0161 228 3599
E-mail: name@ratcliffpartnership.com
Web: www.ratcliffpartnership.com