


This drawing is the property of Leeds City Council. It must only be used for the purpose for which it was originally supplied. It must not be copied, published or transmitted by any means to any third party, without the express permission of the originator. Modification or manipulation of all or part of this drawing is strictly forbidden, unless specifically requested or approved by the originator.

LEGEND

- PROPOSED 'NO WAITING AT ANY TIME' RESTRICTIONS (DYL)
- PROPOSED 'LIMITED WAITING' RESTRICTIONS
- EXISTING 'NO WAITING AT ANY TIME' RESTRICTIONS (DYL)
- EXISTING 'NO WAITING' RESTRICTIONS (SYL Mon-SAT 8AM-6PM)

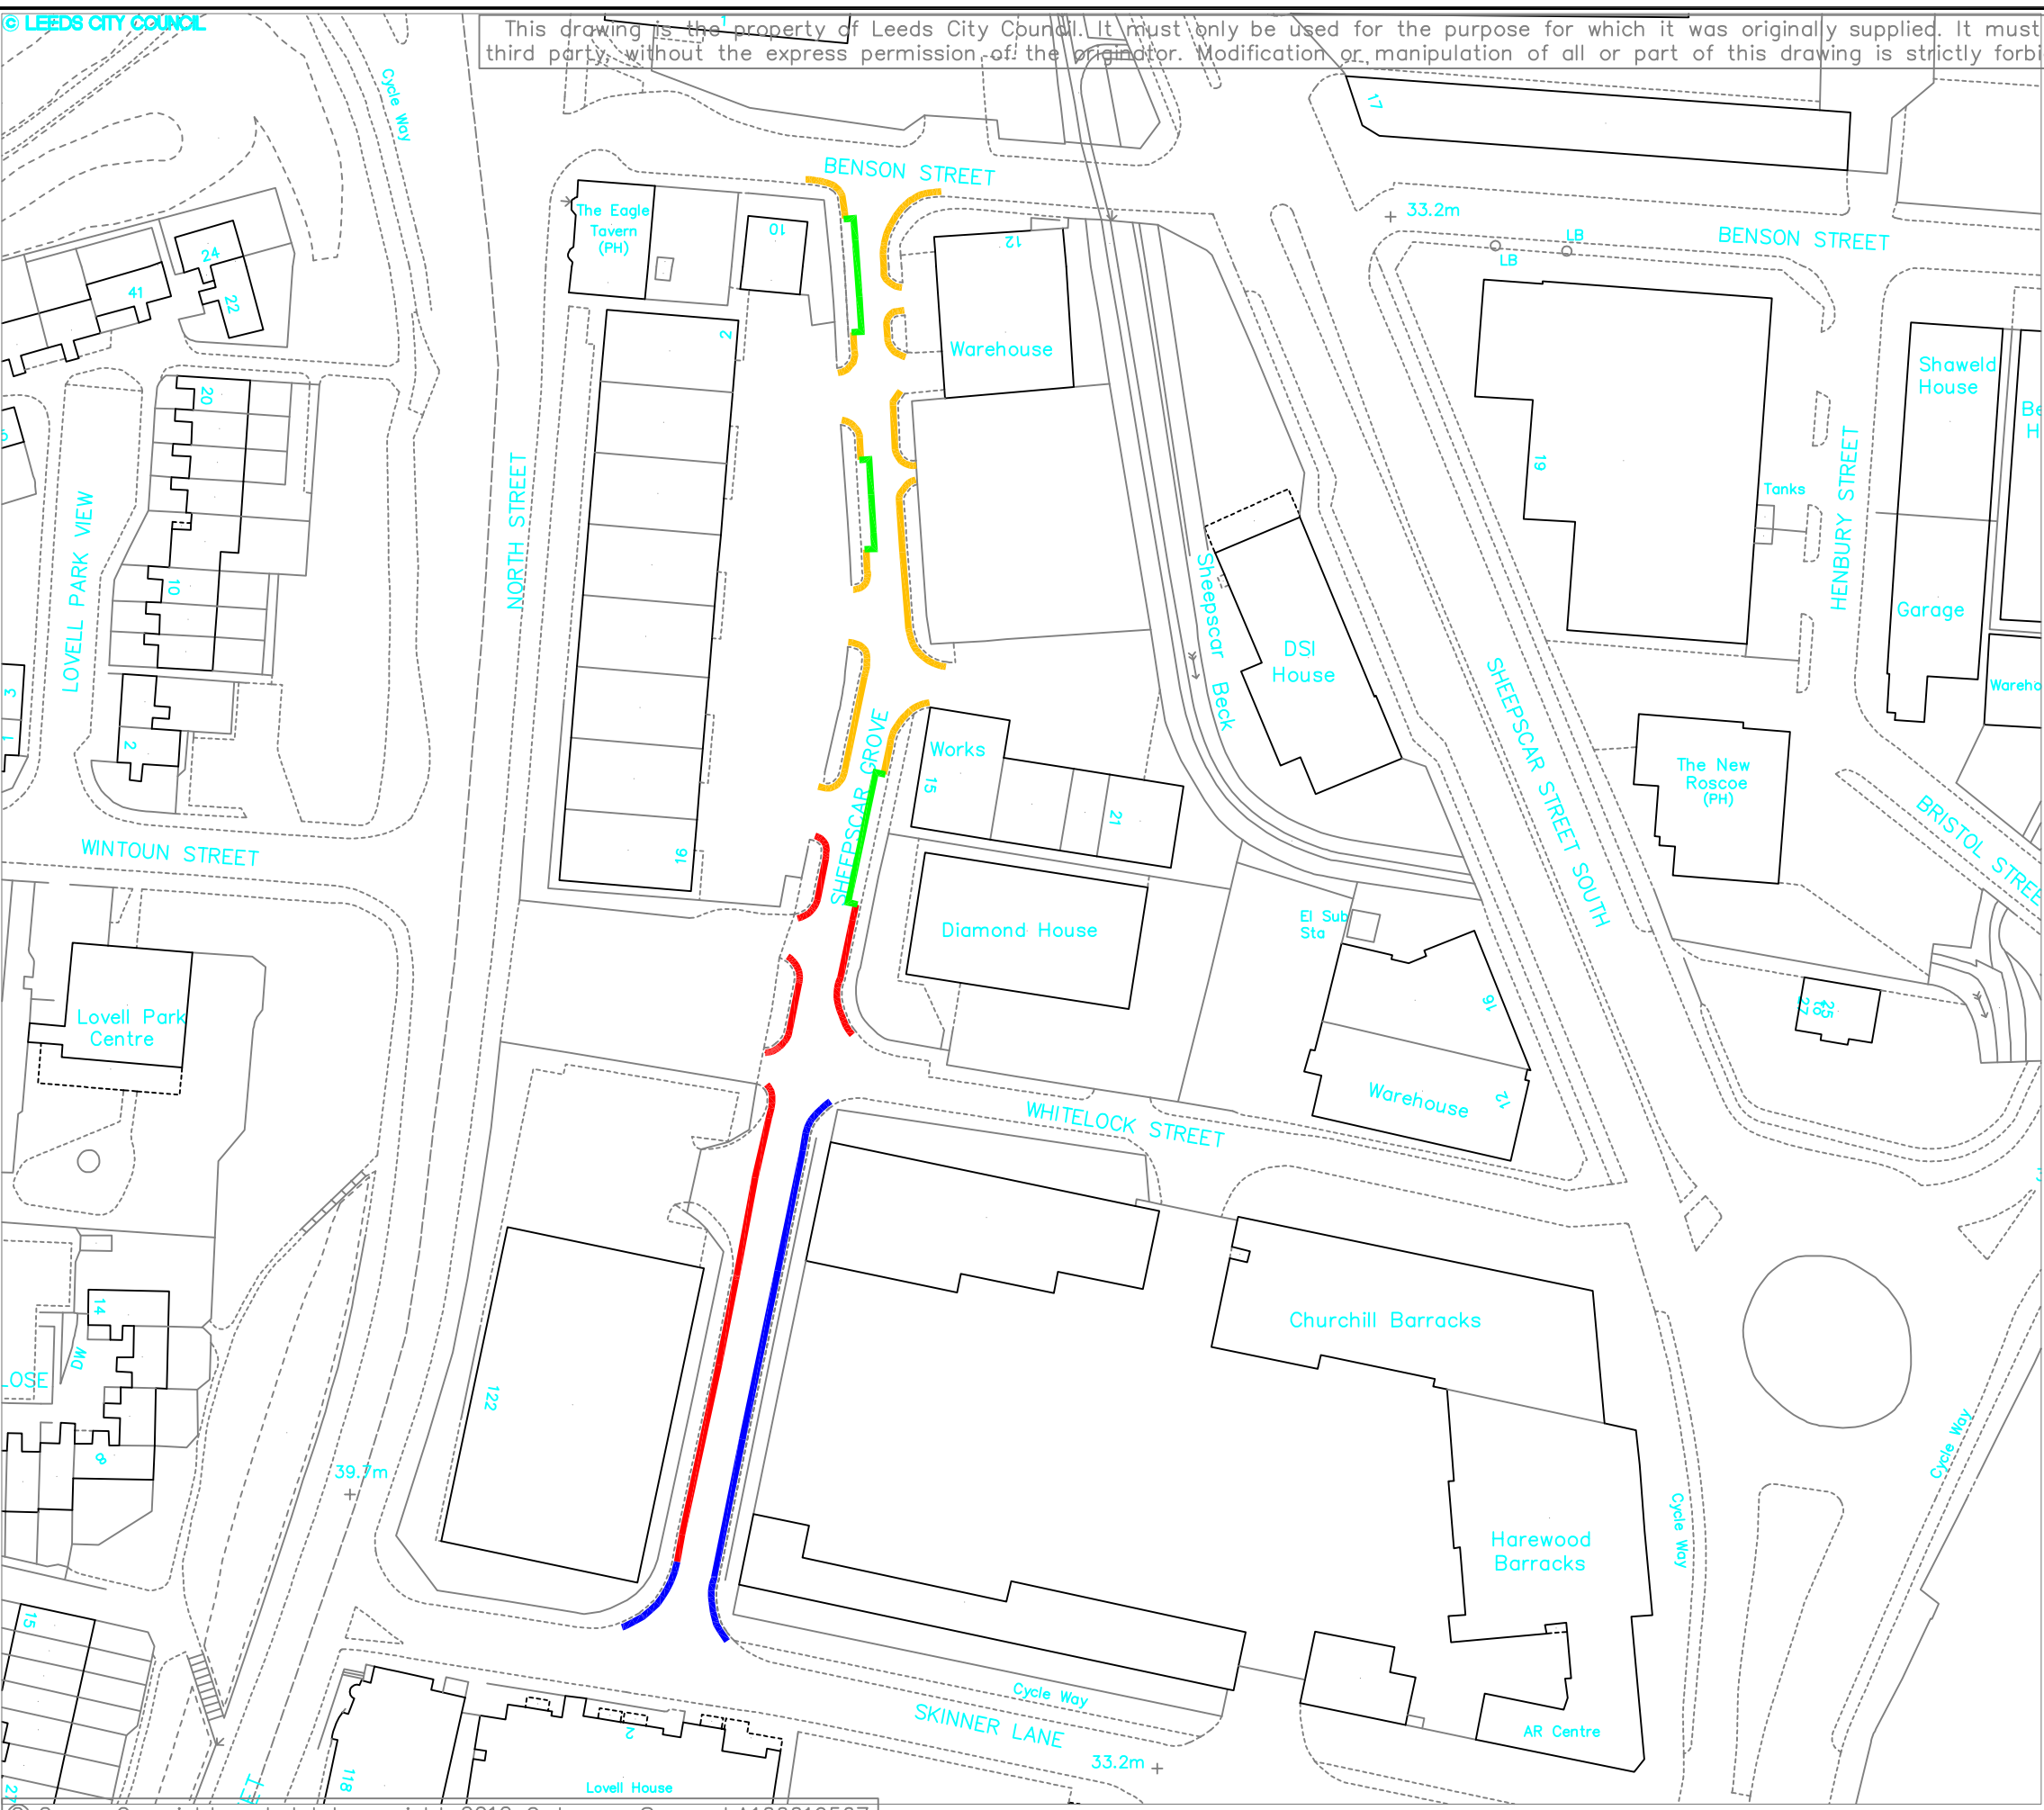

DRAFT

FIRST APPROVED AMENDMENTS	MF	GP	12/15
	DRAWN	CHECK	DATE


Leeds
 CITY COUNCIL
 HIGHWAYS AND TRANSPORTATION

SHEEPSCAR GROVE, SHEEPSCAR PROPOSED TRAFFIC REGULATION ORDER

WARD....CITY & HUNSLET

	INITIALS	DATE	SCALE	DRAWING NUMBER:
DRAWN BY	MF	12/15	N.T.S	TM-10-2445-CONSULT-02
ACAD BY	MF	12/15		
CHECK BY	GP	12/15		
			ORIGINAL SHEET SIZE: A3	DATE: December 2015