

CRICKET TOP TIER CAPACITY

CRICKET TOP TIER 1752  
Grand total: 1752

CRICKET MIDDLE TIER CAPACITY


CRICKET MIDDLE TIER 280  
Grand total: 280

CRICKET MIDDLE TIER CORP. CAPACITY

CRICKET CORPORATE 700  
Grand total: 700

CRICKET LOWER TIER CAPACITY

CRICKET LOWER TIER 1677  
Grand total: 1677

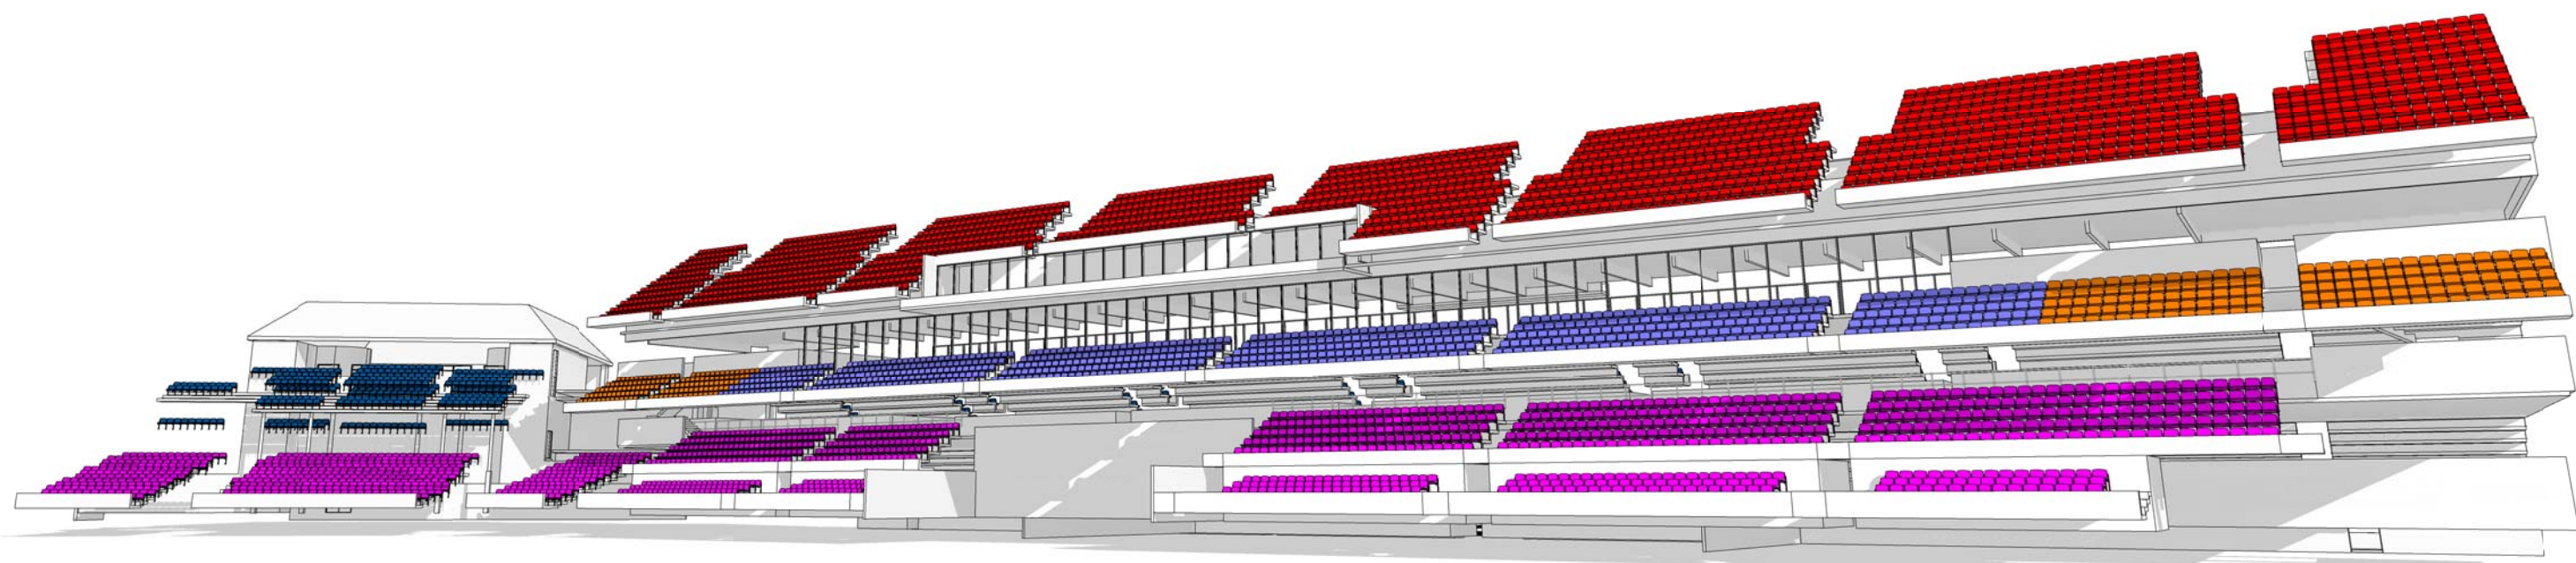

WORK IN PROGRESS

DLA ARCHITECTURE

www.dla-architecture.co.uk  
55 St Pauls Street  
LEEDS | LS1 2TE  
T : 0113 887 3100 E : info@dl-a-architecture.co.uk

PROJECT  
NORTH / SOUTH STAND  
HEADINGLEY

TITLE  
3D VIEWS  
CRICKET SOUTH STAND 3D

SCALE @ A1 DATE 23/09/14

DRAWN TCT REVIEWED MM

DRAWING NO 2013-250\_B01/050 REVISION

FILE PATH  
C:\Revit\Local -\headingley Complete op 2  
current\_TT.rvt