


This drawing is the property of Leeds City Council. It must only be used for the purpose for which it was originally supplied. It must not be copied, published or transmitted by any means to any third party without the express permission of the originator. Modification or manipulation of all or part of this drawing is strictly forbidden, unless specifically requested or approved by the originator.

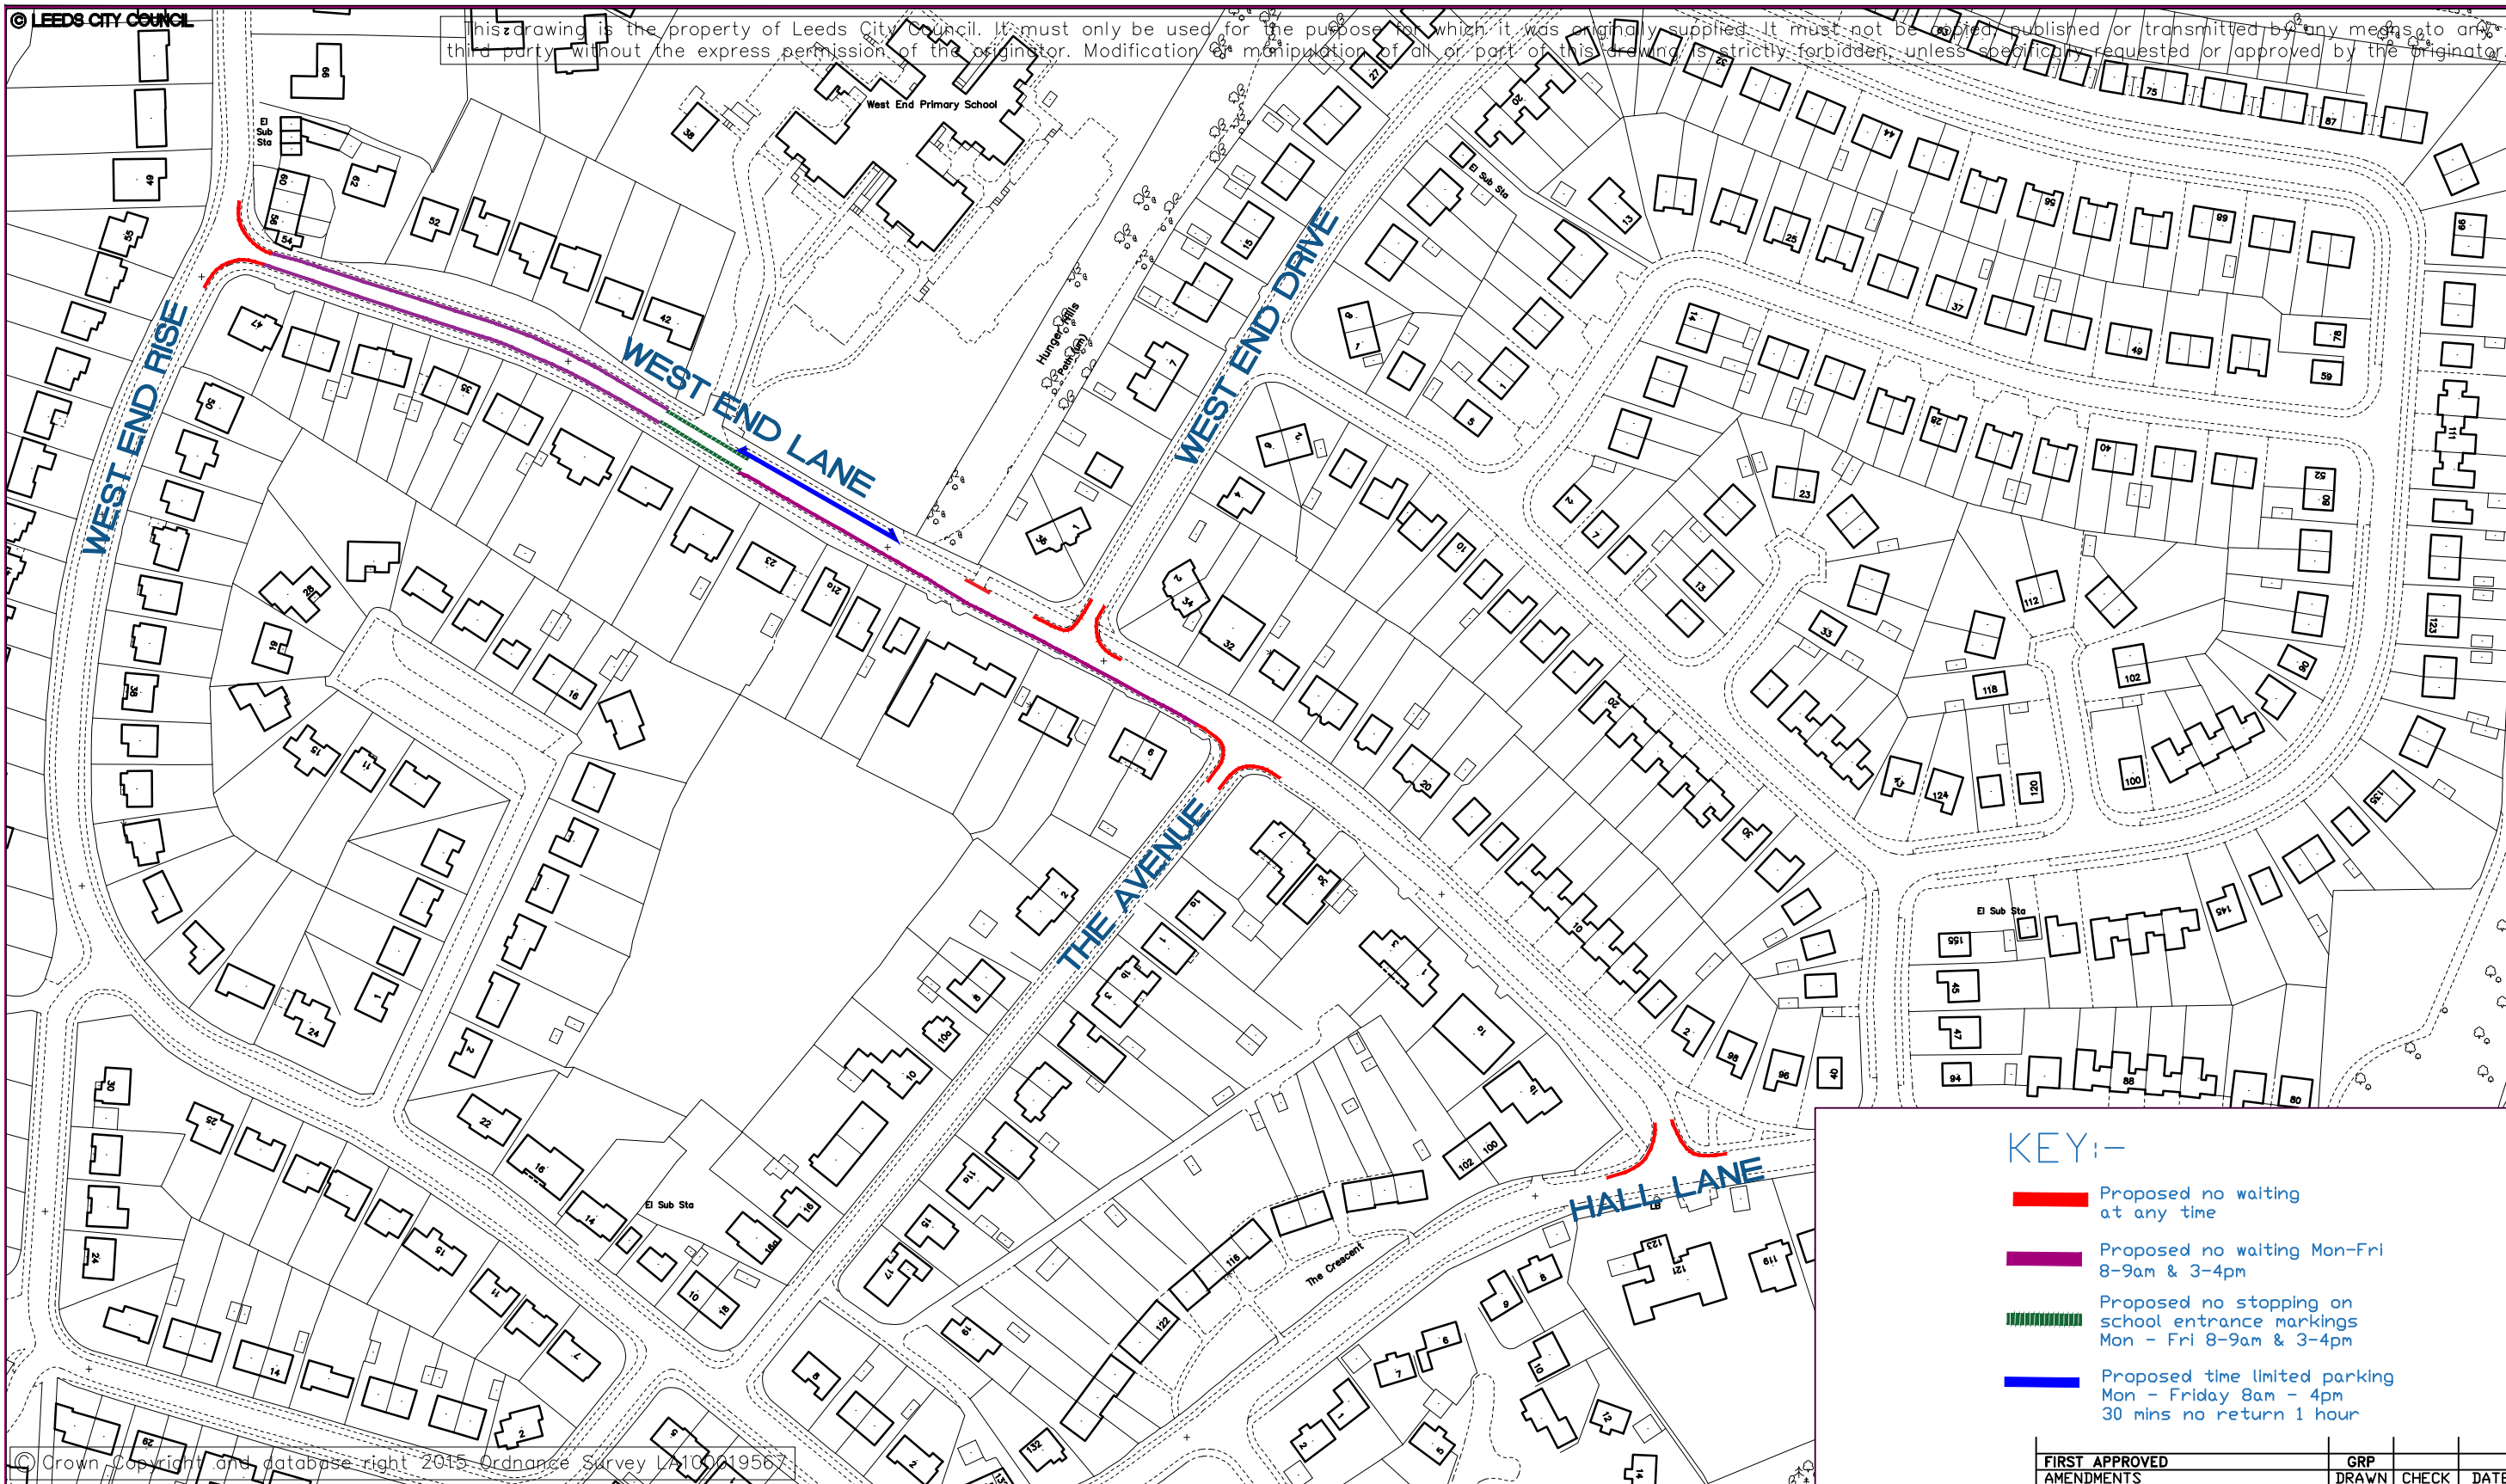

**KEY:-**

- Proposed no waiting at any time
- Proposed no waiting Mon-Fri 8-9am & 3-4pm
- ||||| Proposed no stopping on school entrance markings Mon - Fri 8-9am & 3-4pm
- Proposed time limited parking Mon - Friday 8am - 4pm 30 mins no return 1 hour

© Crown Copyright and database right 2015 Ordnance Survey 100019567

**TRINITY UNIVERSITY AREA, HORSFORTH  
PROPOSED TRAFFIC MANAGEMENT MEASURES**

**DRAWING NO. 2**

	INITIALS	DATE	SCALE
DRAWN BY	GRP	6/16	N.T.S
AutoCAD BY	GRP	6/16	
CHECKED BY			ORIGINAL SHEET SIZE A3

**Leeds**  
CITY COUNCIL  
HIGHWAYS AND TRANSPORTATION

**WEST END LANE - Traffic Management Measures  
INFORMATION**

STATUS	<b>TM/18/2573/TRO2</b>
DATE:	<b>June 2016</b>

FIRST APPROVED AMENDMENTS	GRP	CHECK	DATE