



### Proposed layout

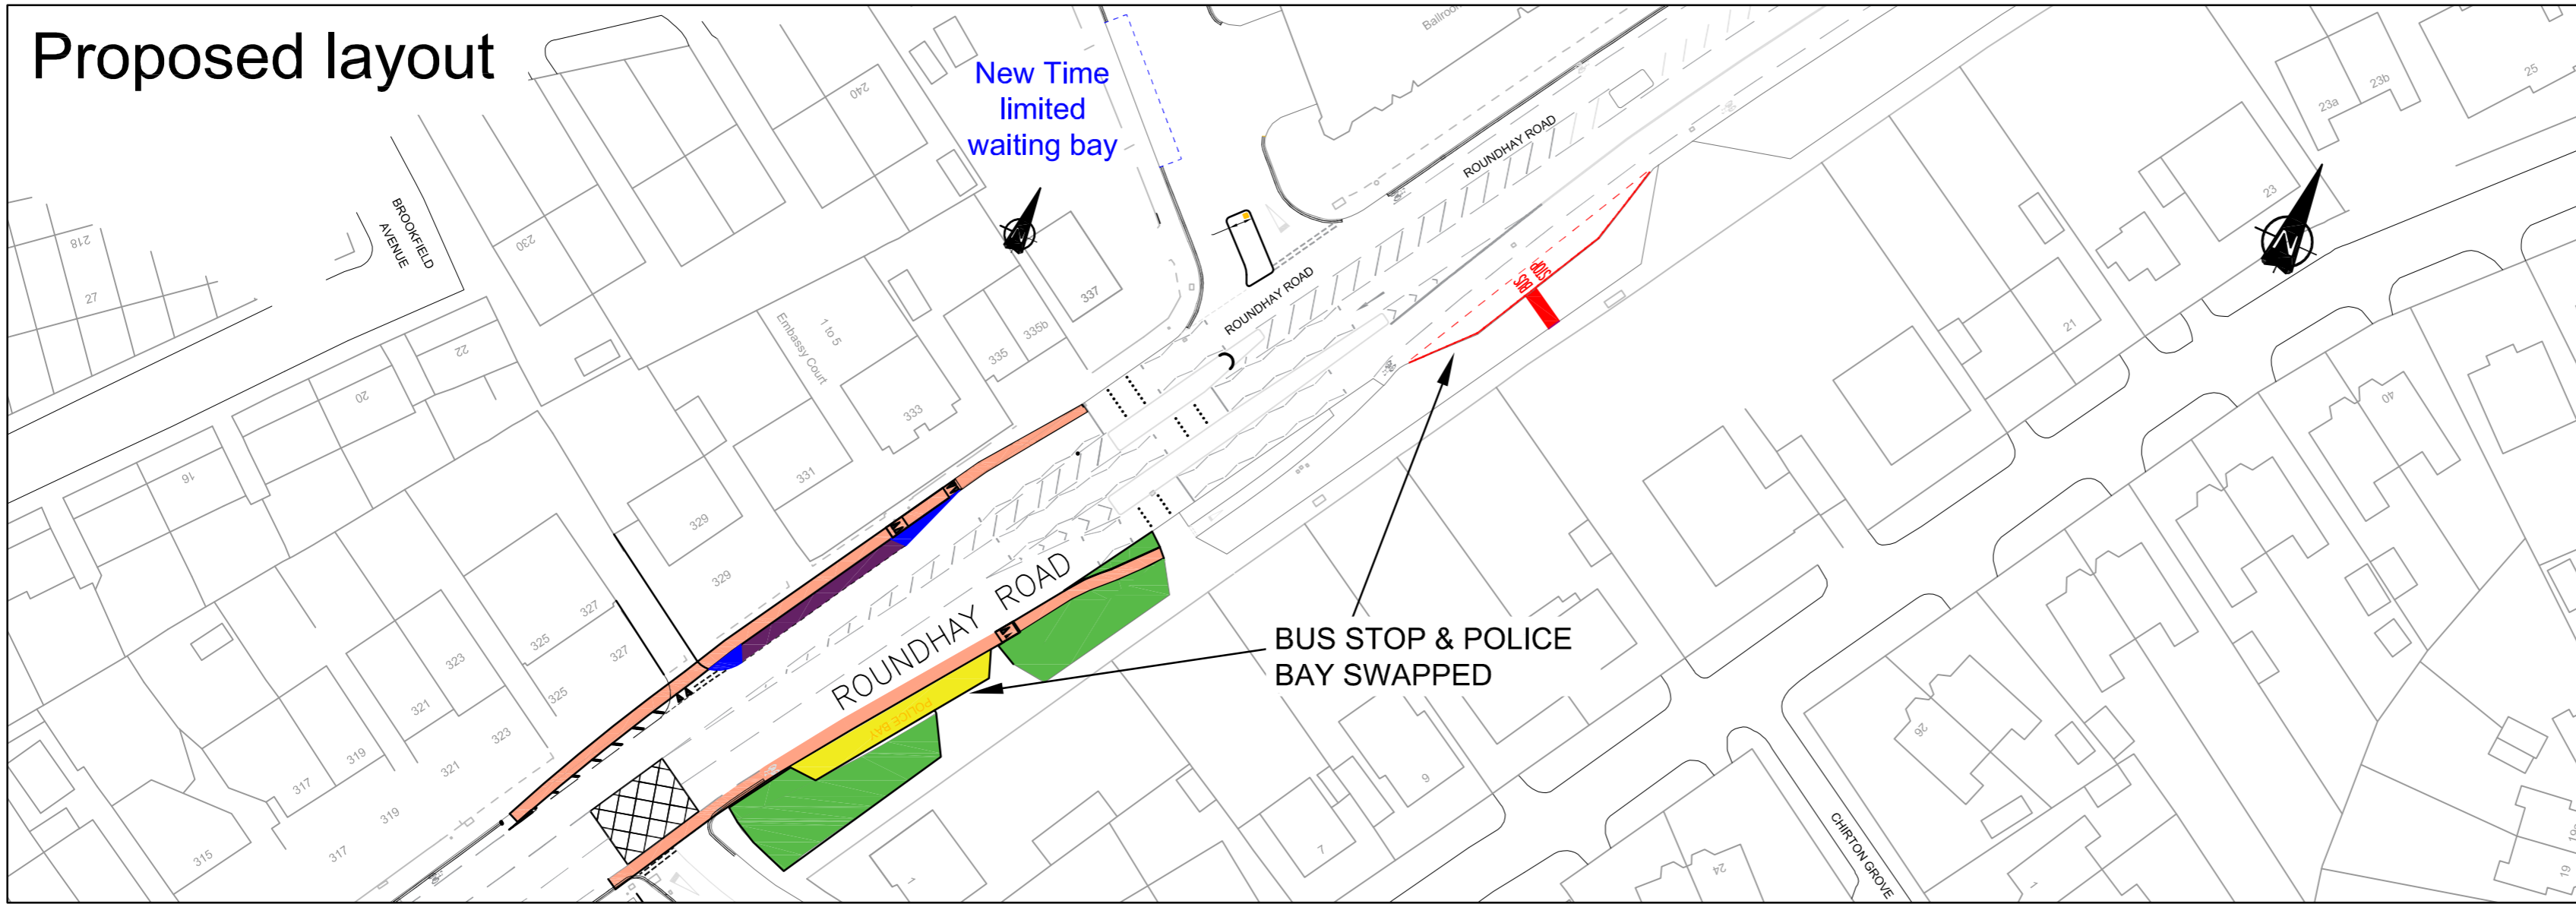

### LEGEND:

- New cycleway
- Buildouts
- Police bay
- Grassed area
- Time-limited Waiting Bays
- New Footway

### Current layout

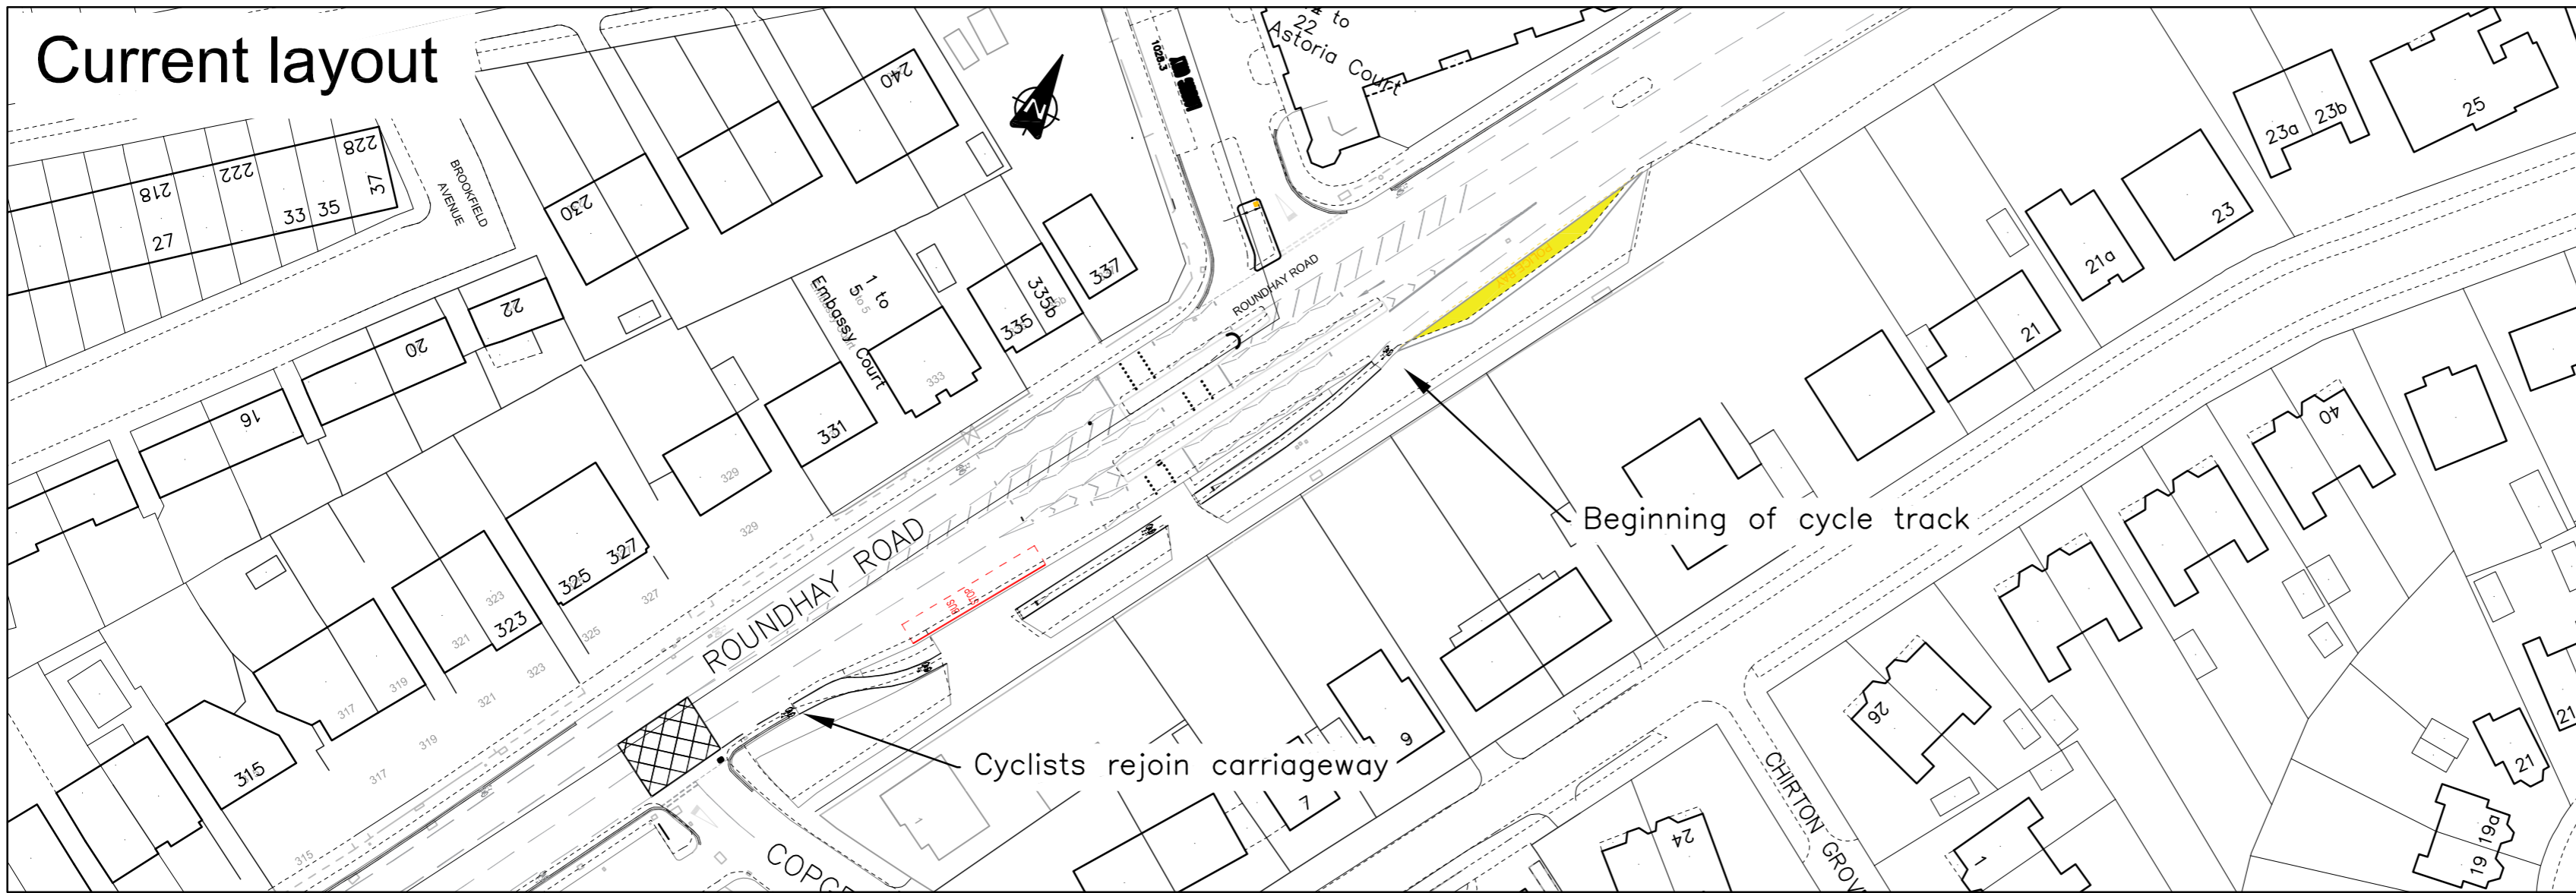

**ROUNDHAY ROAD  
CYCLEWAY ADJUSTMENT  
WARD 30 - ROUNDHAY  
HIGHWAYS BOARD**

DRAWN BY		SCALE
INITIALS	DATE	N.T.S
AJR	2/16	
AutoCAD BY		ORIGINAL SHEET SIZE
INITIALS	DATE	
AJR	2/16	A2
CHECKED BY		
INITIALS	DATE	
JW	2/16	



FIRST APPROVED	AJR		
AMENDMENTS	DRAWN	CHECK	DATE
<b>TM-30-2484-HB</b> INFORMATION			
STATUS:			
DATE:	February 2016		