


This drawing is the property of Leeds City Council. It must only be used for the purpose for which it was originally supplied. It must not be copied, published or transmitted by any means to any third party, without the express permission of the originator. Modification or manipulation of all or part of this drawing is strictly forbidden, unless specifically requested or approved by the originator.

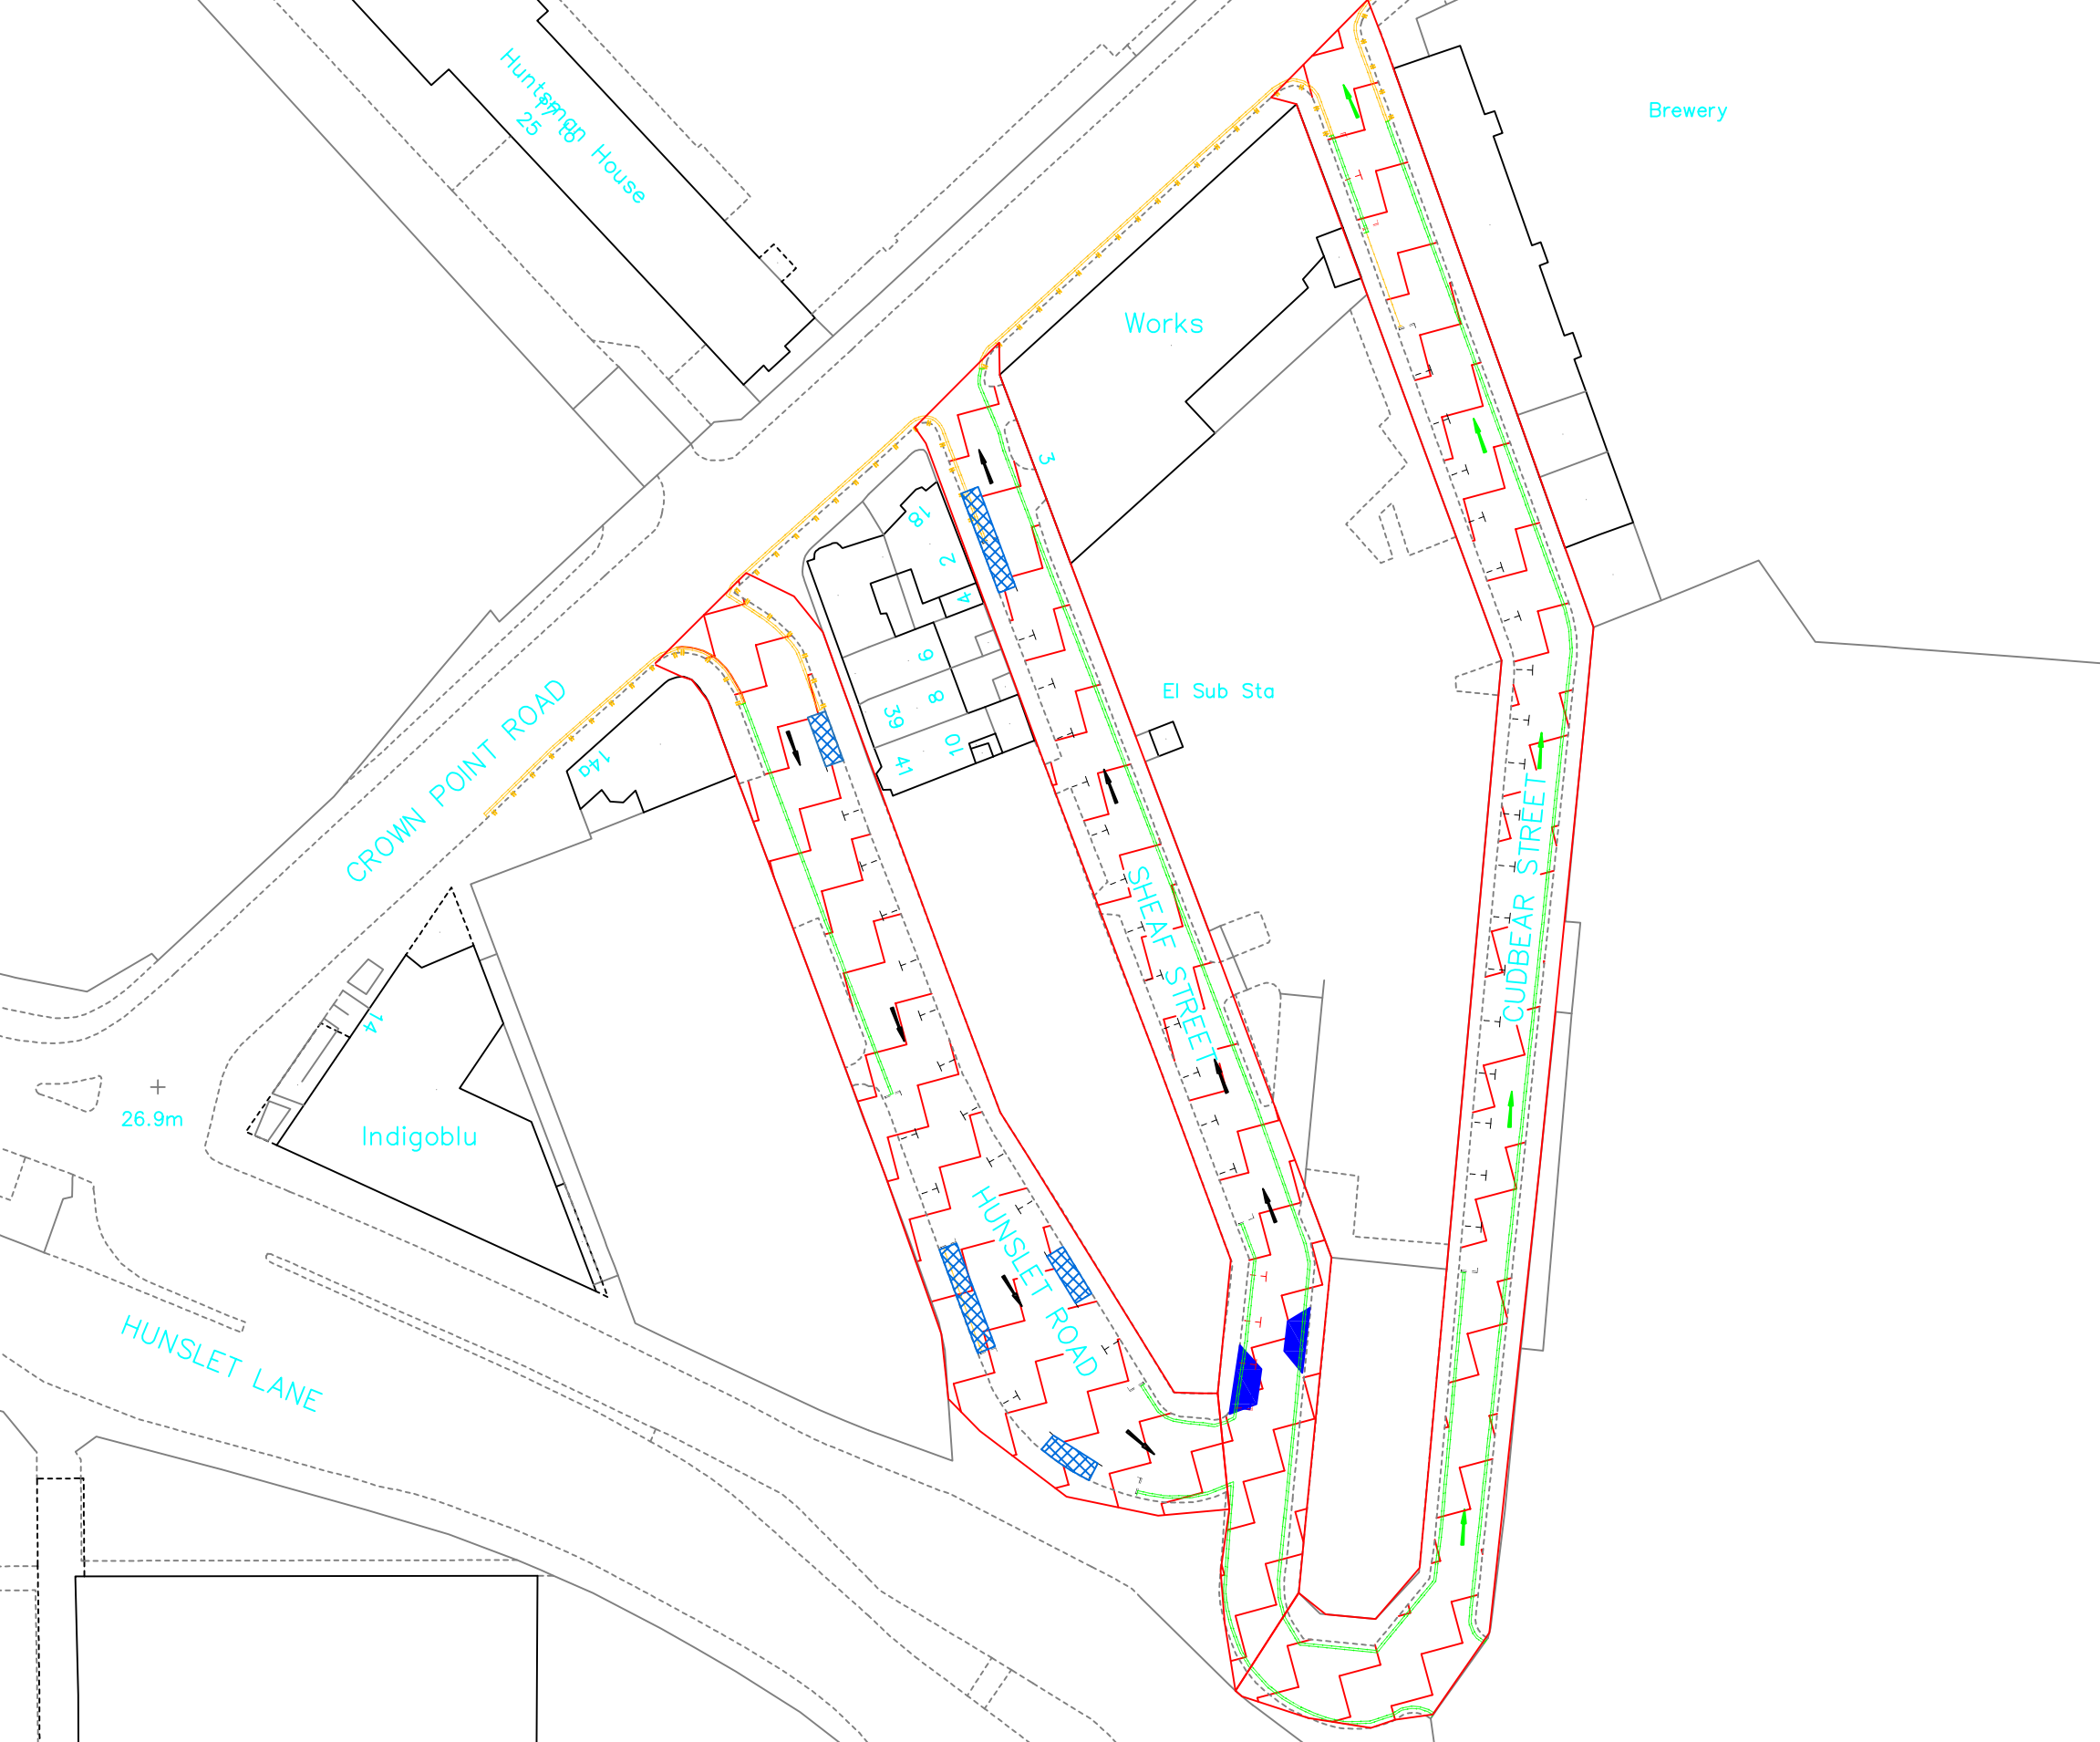

KEY:-

-  Existing P+D bays
-  Existing No Waiting At Any Time
-  Existing P+D bays to be removed
-  Proposed No Waiting At Any Time
-  Existing one way
-  Proposed one way
-  Proposed Build Out
-  Proposed Parklets
-  Proposed 7.5t weight restriction (Except for loading)

FIRST APPROVED AMENDMENTS	GRP	CHECK	DATE
---------------------------	-----	-------	------


Leeds
 CITY COUNCIL
 HIGHWAYS AND TRANSPORTATION

SHEAF ST AREA IMPROVEMENTS
TRAFFIC REGULATION ORDER PROPOSALS

	INITIALS	DATE	SCALE	DRAWING NUMBER:
DRAWN BY	GRP	8/16	N.T.S	CITY & HUNSLET
ACAD BY	GRP	8/16		
CHECK BY			ORIGINAL SHEET SIZE: A3	DATE: August 2016