



This drawing is the property of Leeds City Council. It must only be used for the purpose for which it was originally supplied. It must not be copied, published or transmitted by any means to any third party, without the express permission of the originator. Modification or manipulation of all or part of this drawing is strictly forbidden, unless specifically requested or approved by the originator.

 LAND DEDICATION REQUIRED FOR S278 HIGHWAY IMPROVEMENTS

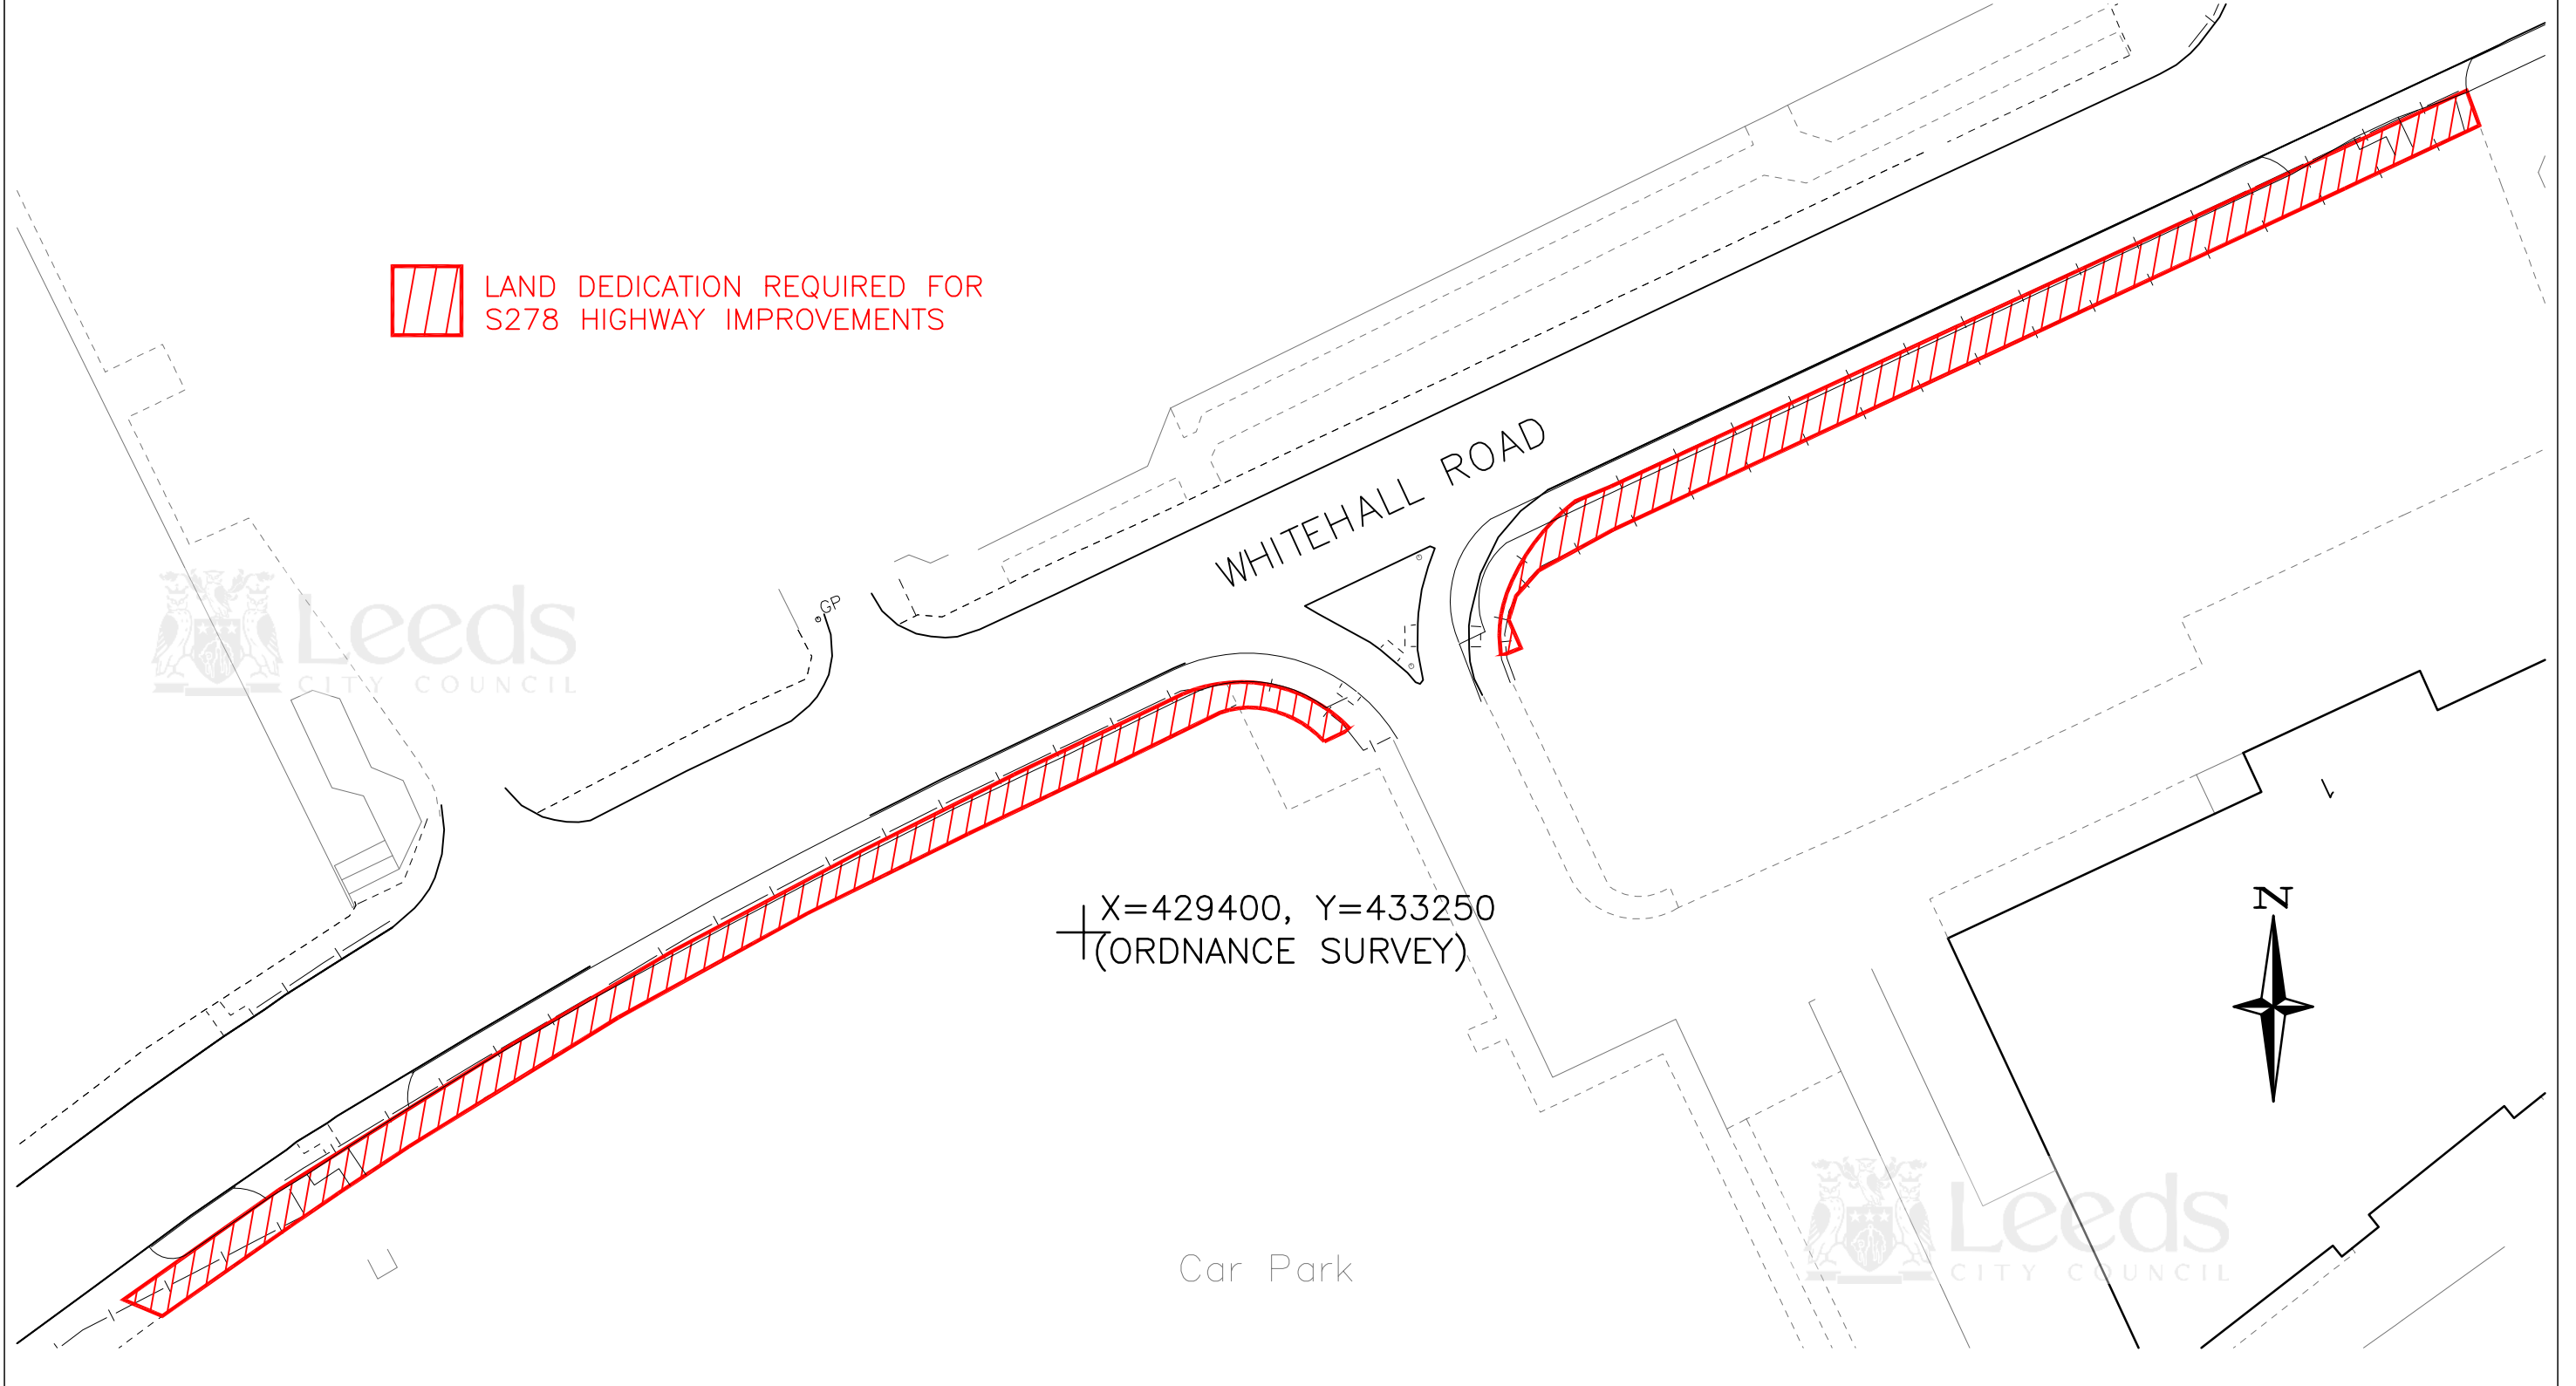

© Crown Copyright and database right 2015 Ordnance Survey LA100019567

WHITEHALL ROAD/NORTHERN STREET LAND DEDICATION PLAN	INITIALS	DATE	SCALE	 HIGHWAYS AND TRANSPORTATION	EP/732227/MIS/31 INFORMATION									
	DRAWN BY	SG	3/16		1:500	STATUS:	APPROVED							
	AutoCAD BY	SG	3/16			DATE:	March 2016							
	CHECKED BY	ST	3/16		ORIGINAL SHEET SIZE A3	<table border="1"> <tr> <th>FIRST APPROVED AMENDMENTS</th> <th>SG DRAWN</th> <th>CHECK</th> <th>DATE</th> </tr> <tr> <td> </td> <td> </td> <td> </td> <td> </td> </tr> </table>			FIRST APPROVED AMENDMENTS	SG DRAWN	CHECK	DATE		
FIRST APPROVED AMENDMENTS	SG DRAWN	CHECK	DATE											