


**THE ARABIAN HORSE PH
MAIN STREET
ABERFORD
LEEDS LS25**

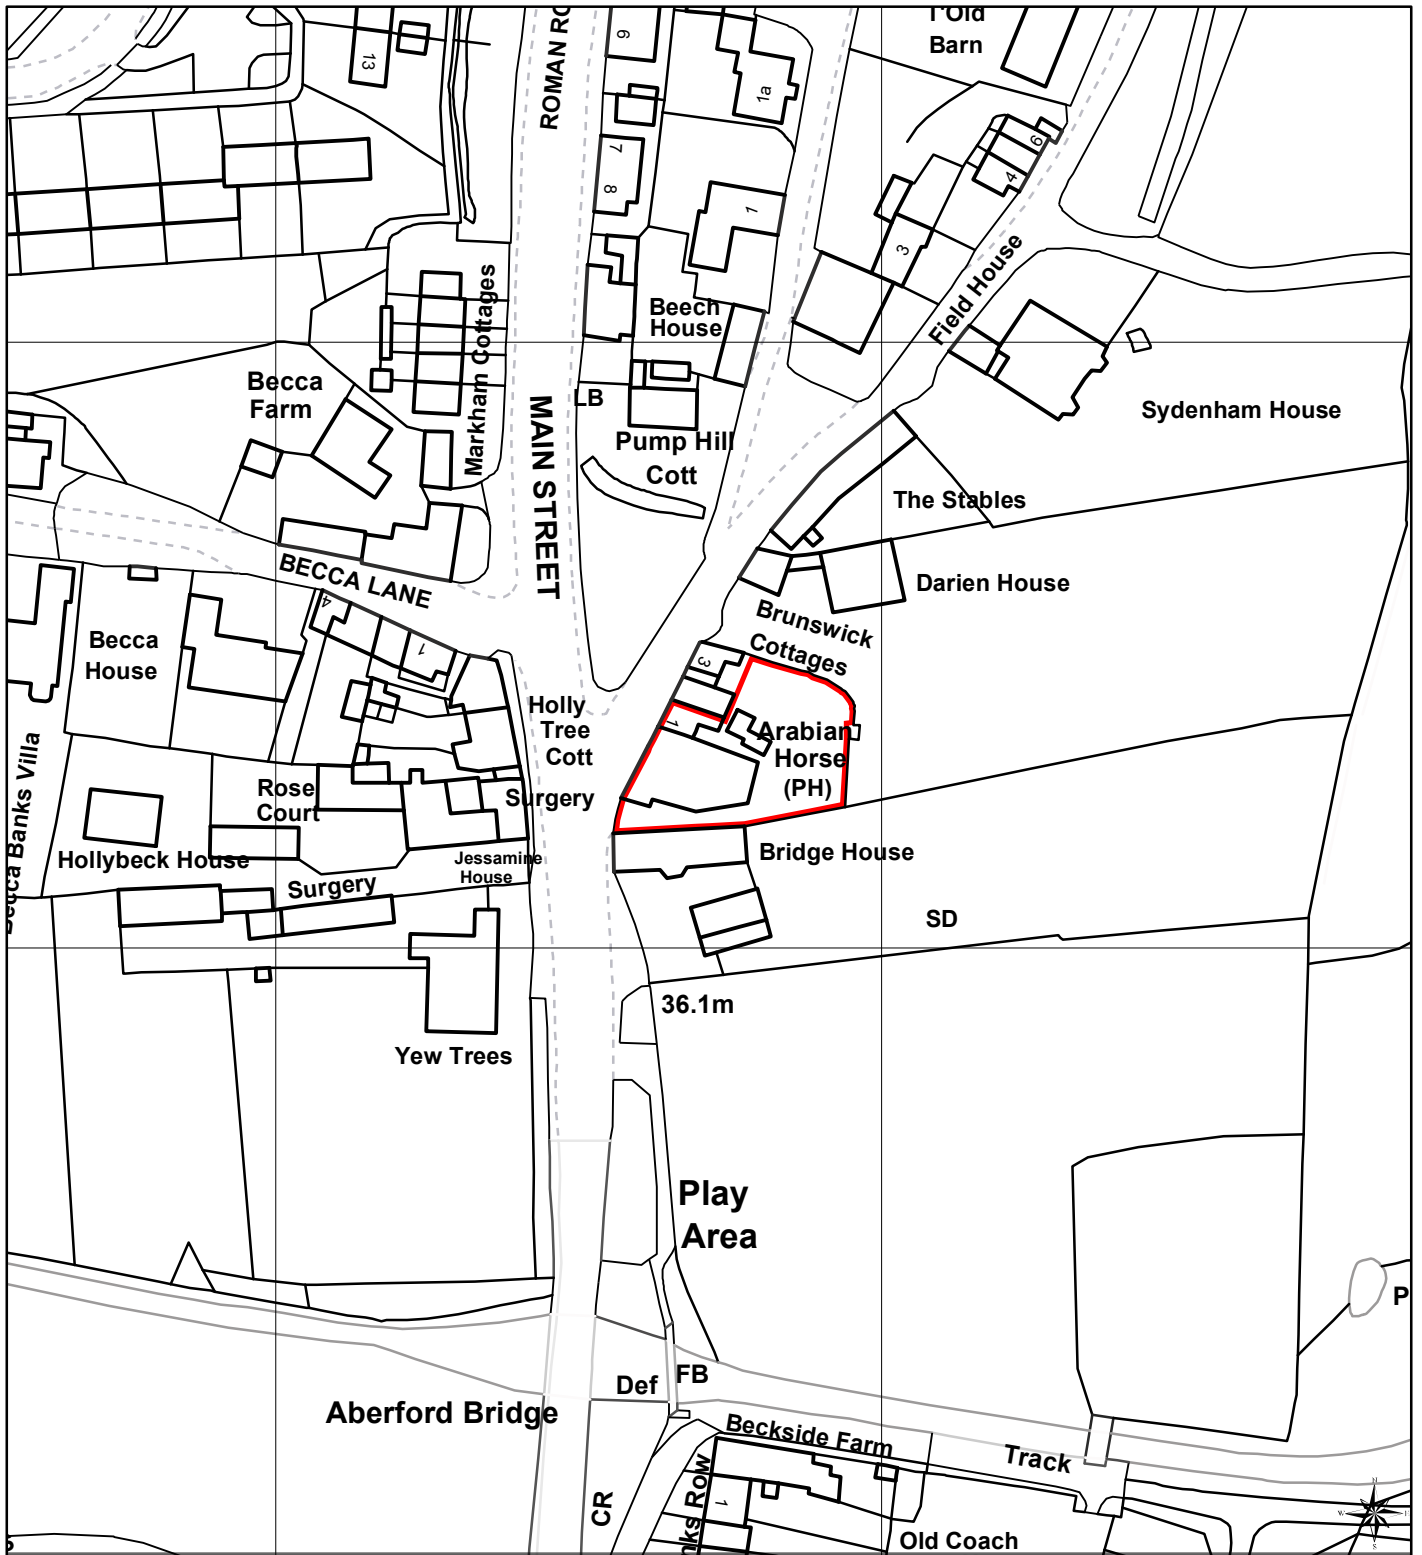

© Crown Copyright and database right 2016
Ordnance Survey LA100019567

PREP BY M. CHRISTIAN
DATE SAVED: 15/09/2016
OS No SE4337SW
SCALE 1:1,250
PLAN No 19039/