

APPENDIX 3

DRAWING NO. 1011-SK-010 REV C

PROPOSED NEW
TRAFFIC SIGNAL
CONTROLLED
JUNCTION

NEW RIGHT TURN
LANE INTO BAR LANE

INDICATIVE PLAN OF HIGHWAY
WORKS OUTSIDE THE SITE

DO NOT SCALE

REV	DATE	BY	DESCRIPTION	CHK	APP
A	23.02.15	GDM	FIRST ISSUE		

DRAWING STATUS: FOR INFORMATION ONLY



Three White Rose Office Park, Millshaw Park Lane, Leeds LS11 0DT
Tel: +44 (0)113 395 6200 Fax: +44 (0)113 395 6201
<http://www.wspgroup.com>

CLIENT:

ARCHITECT:

PROJECT:

GARFORTH FOOD RETAIL

TITLE:

PROPOSED JUNCTION IMPROVEMENTS

SCALE @ A2: 1:500	CHECKED: AM	APPROVED: AM
CAD FILE: 1011-SK-10 REV-C(GDM)	DESIGN-DRAWN: GDM	DATE: February 2015
PROJECT No: 50401011	DRAWING No: 1011-SK-010	REV: C


© WSP Group Ltd

DRAWING NO. SK-011 REV A

DO NOT SCALE

**MAIN STREET
BARROWBY LANE
INDICATIVE
IMPROVEMENTS**

**WIDEN CARRIAGEWAY
ON NORTHERN SIDE
OF JUNCTION BY
SETTING BACK
EXISTING FOOTWAY**

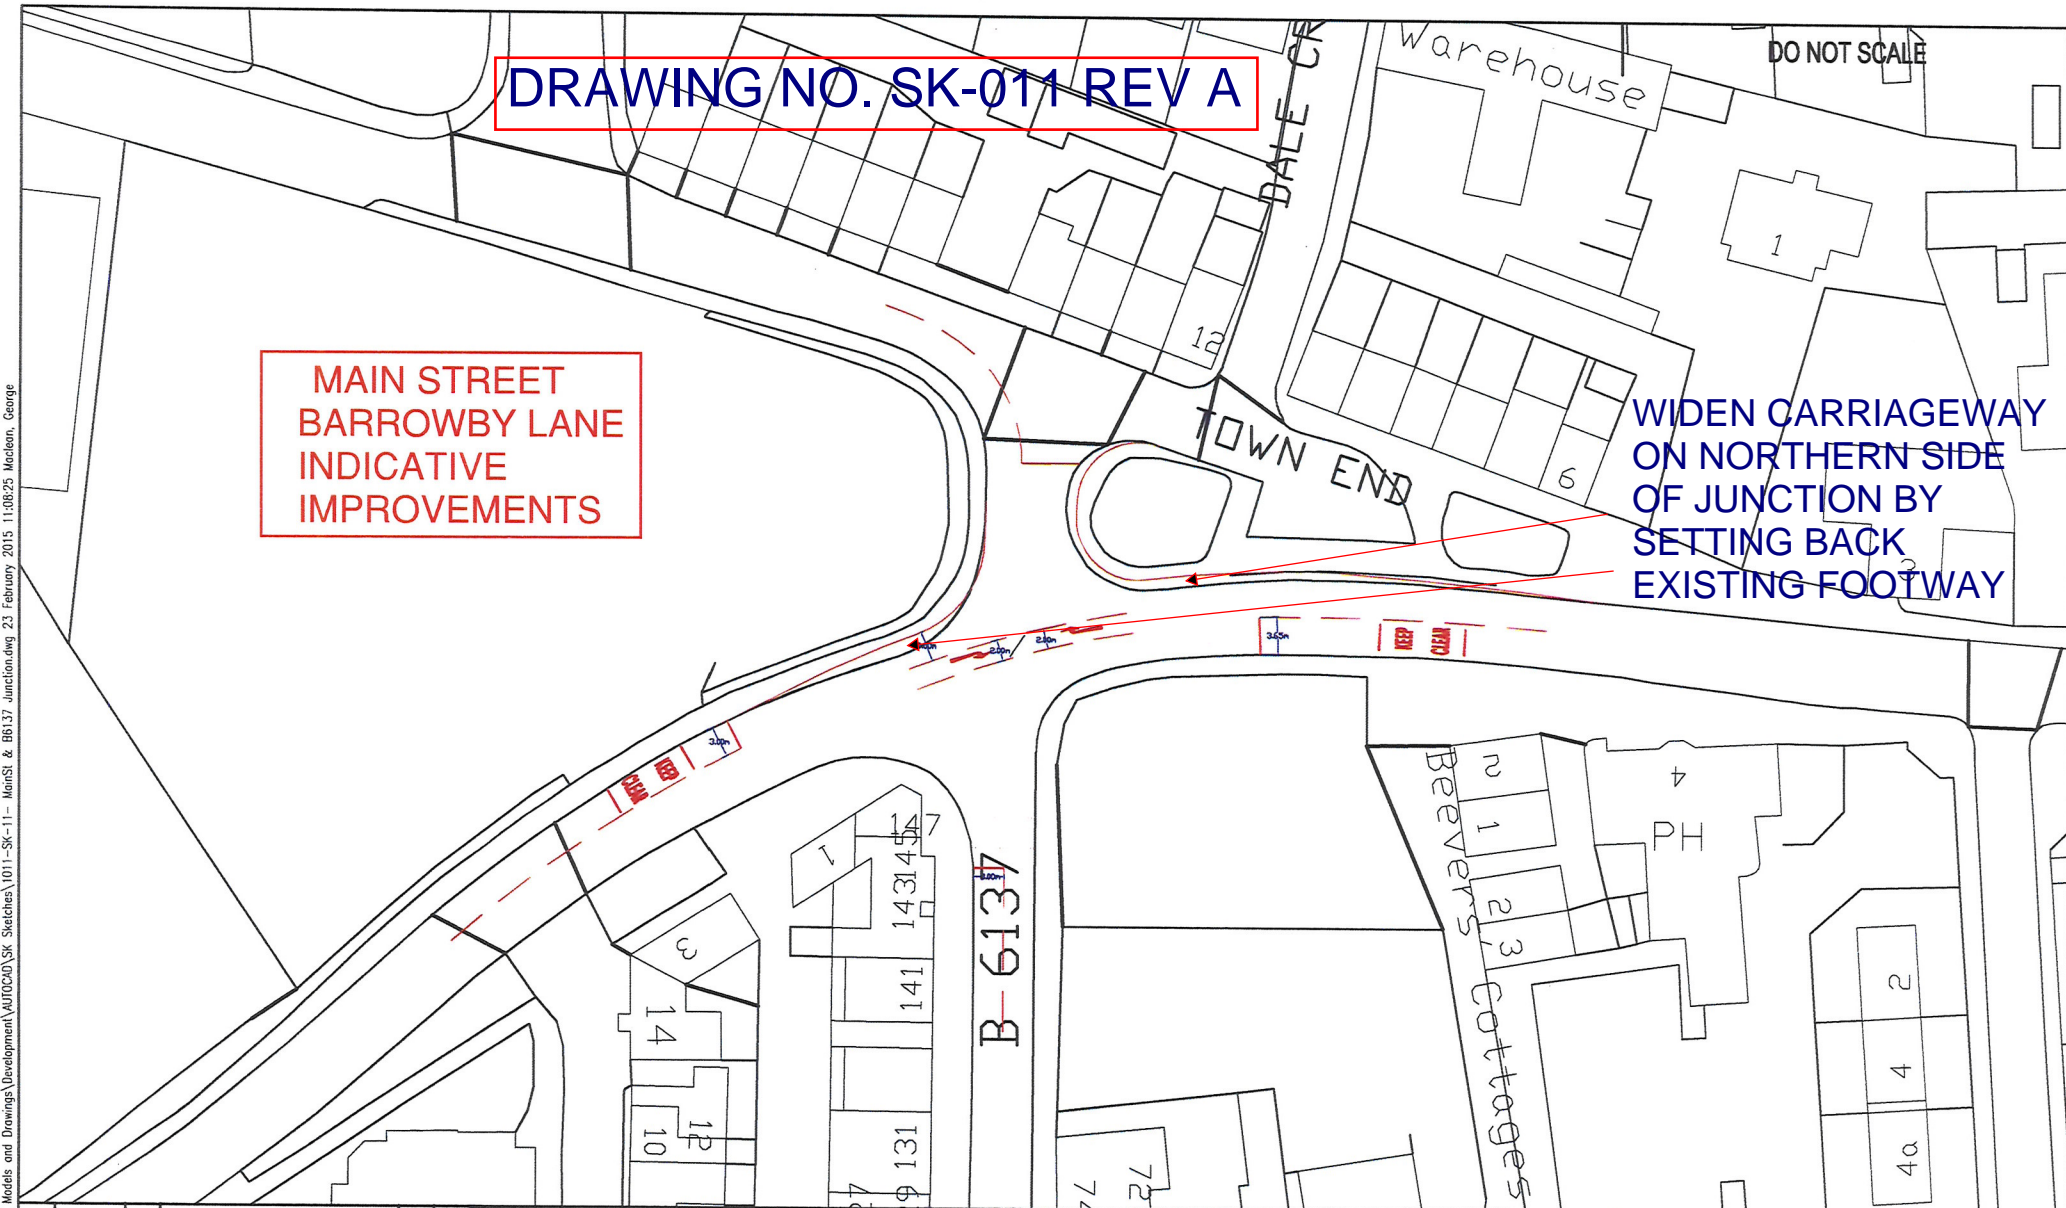

REV	DATE	BY	DESCRIPTION	CHK	APD
A	23.02.15	GDM	ISSUED FOR	AM	AM

DRAWING STATUS: **FOR INFORMATION ONLY**


WSP
 Three White Rose Office Park, Millshaw Park Lane, Leeds LS11 0DT
 Tel: +44 (0)113 395 6200 Fax: +44 (0)113 395 6201
<http://www.wspgroup.com>

CLIENT:	PROJECT:
ARCHITECT:	TITLE:

<p align="center">GARFORTH FOOD RETAIL</p> <p align="center">PROPOSED JUNCTION IMPROVEMENTS</p>

SCALE @ A3: 1:500	CHECKED: AM	APPROVED: AM
CAD FILE: 1011-SK-011	DESIGN-DRAWN: GDM	DATE: February 15
PROJECT No: 50401011	DRAWING No: SK-011	REV: A

© WSP Group Ltd

T:\50401011 - Garforth Food Retail\E Models and Drawings\Development\AUTOCAD\SK Sketches\1011-SK-11 - MenSI & B6137 Junction.dwg 23 February 2015 11:08:25 Macleen, George