
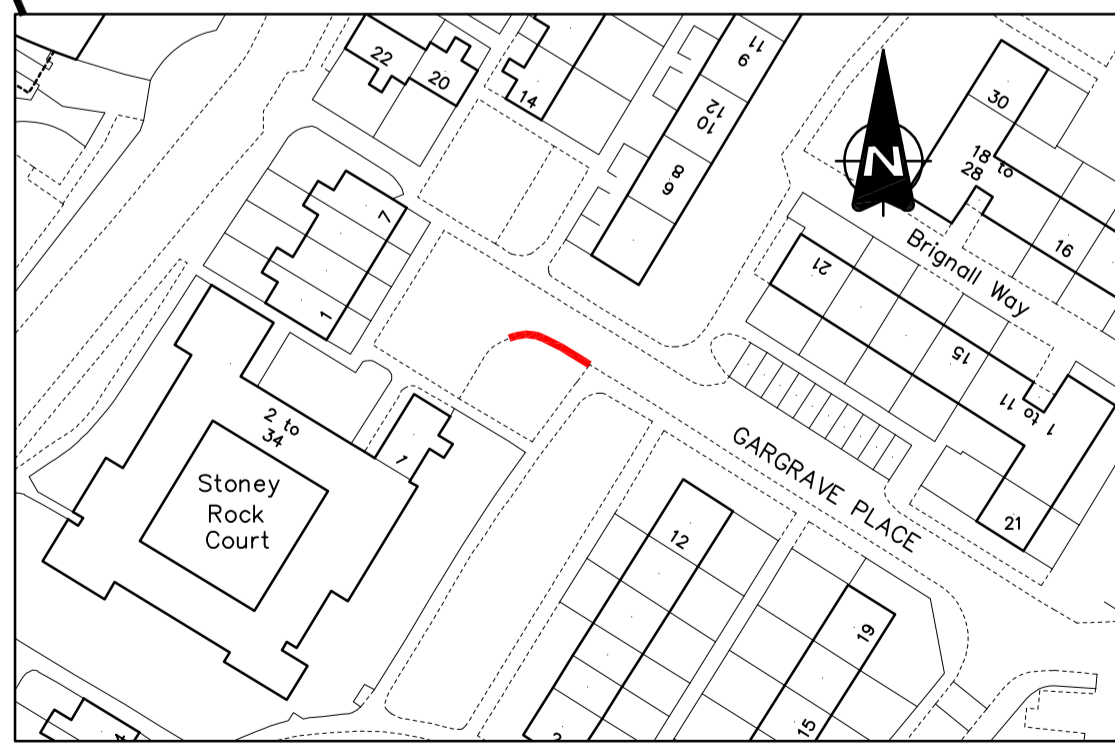
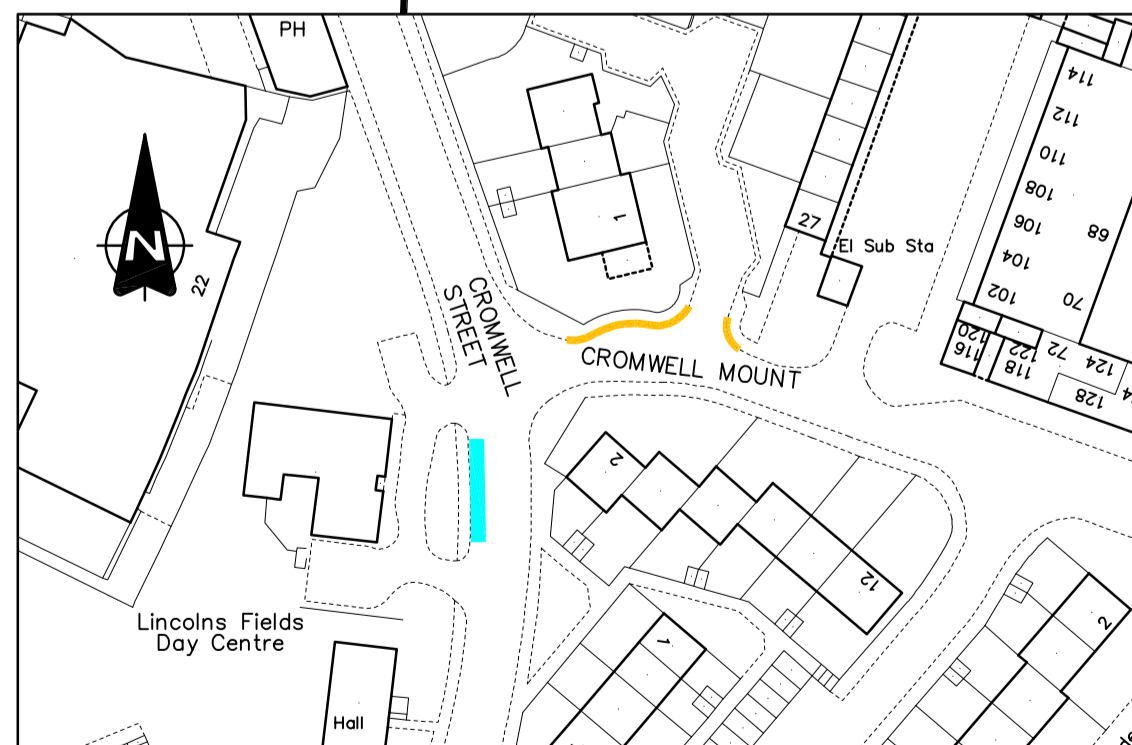


- PROPOSED NO WAITING AT ANY TIME RESTRICTION.
- PROPOSED PAY & DISPLAY PARKING.
- PROPOSED LIMITED WAITING 8AM-8PM, 4 HOURS NO RETURN WITHIN 2 HOURS.
- PROPOSED DISABLED PARKING BAY.
- REMOVE EXISTING DOUBLE YELLOW LINES.
- PROPOSED LIMITED WAITING 2 HOURS, NO RETURN WITHIN 1 HOUR.

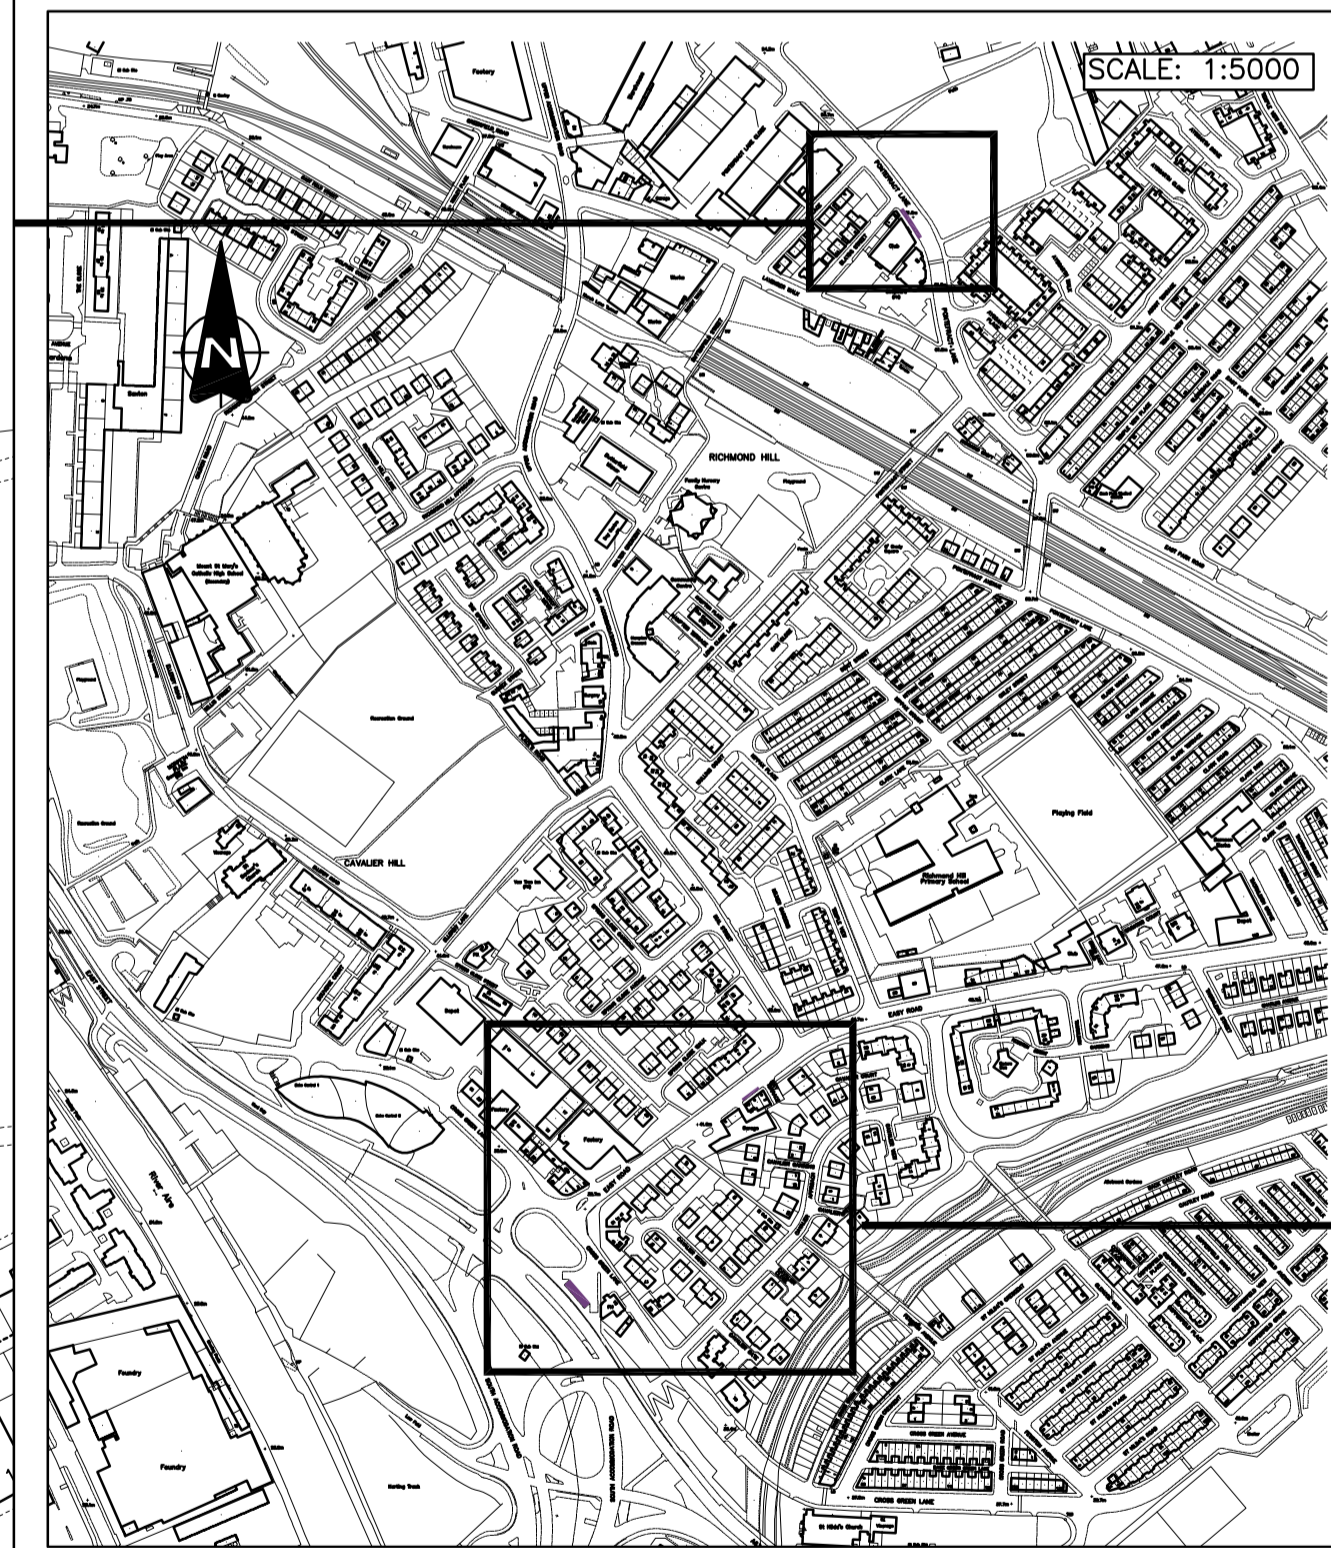

© LEEDS CITY COUNCIL
This drawing is the property of Leeds City Council. It must only be used for the purpose for which it was originally supplied. It must not be copied, published or transmitted by any means to any third party, without the express permission of the originator. Modification or manipulation of all or part of this drawing is strictly forbidden, unless specifically requested or approved by the originator.

VARIOUS LOCATIONS WARD: BURMANTOFTS & RICHMOND HILL AND CITY & HUNSLET GENERAL ARRANGEMENT

AMENDMENTS	DRAWN	CHECK	DATE	DRAWN BY	SCALE
FIRST APPROVED	JC			INITIALS JC DATE 11/16	1:1000
				AutoCAD BY JC DATE 11/16	
				CHECKED BY CW DATE 11/16	ORIGINAL SHEET SIZE A1



TM/7/2463/12/02 / AREA TRO
INFORMATION

STATUS:
DATE: November 2016