


KEY

Existing No Waiting "at any time"



Proposed No Waiting "at any time"

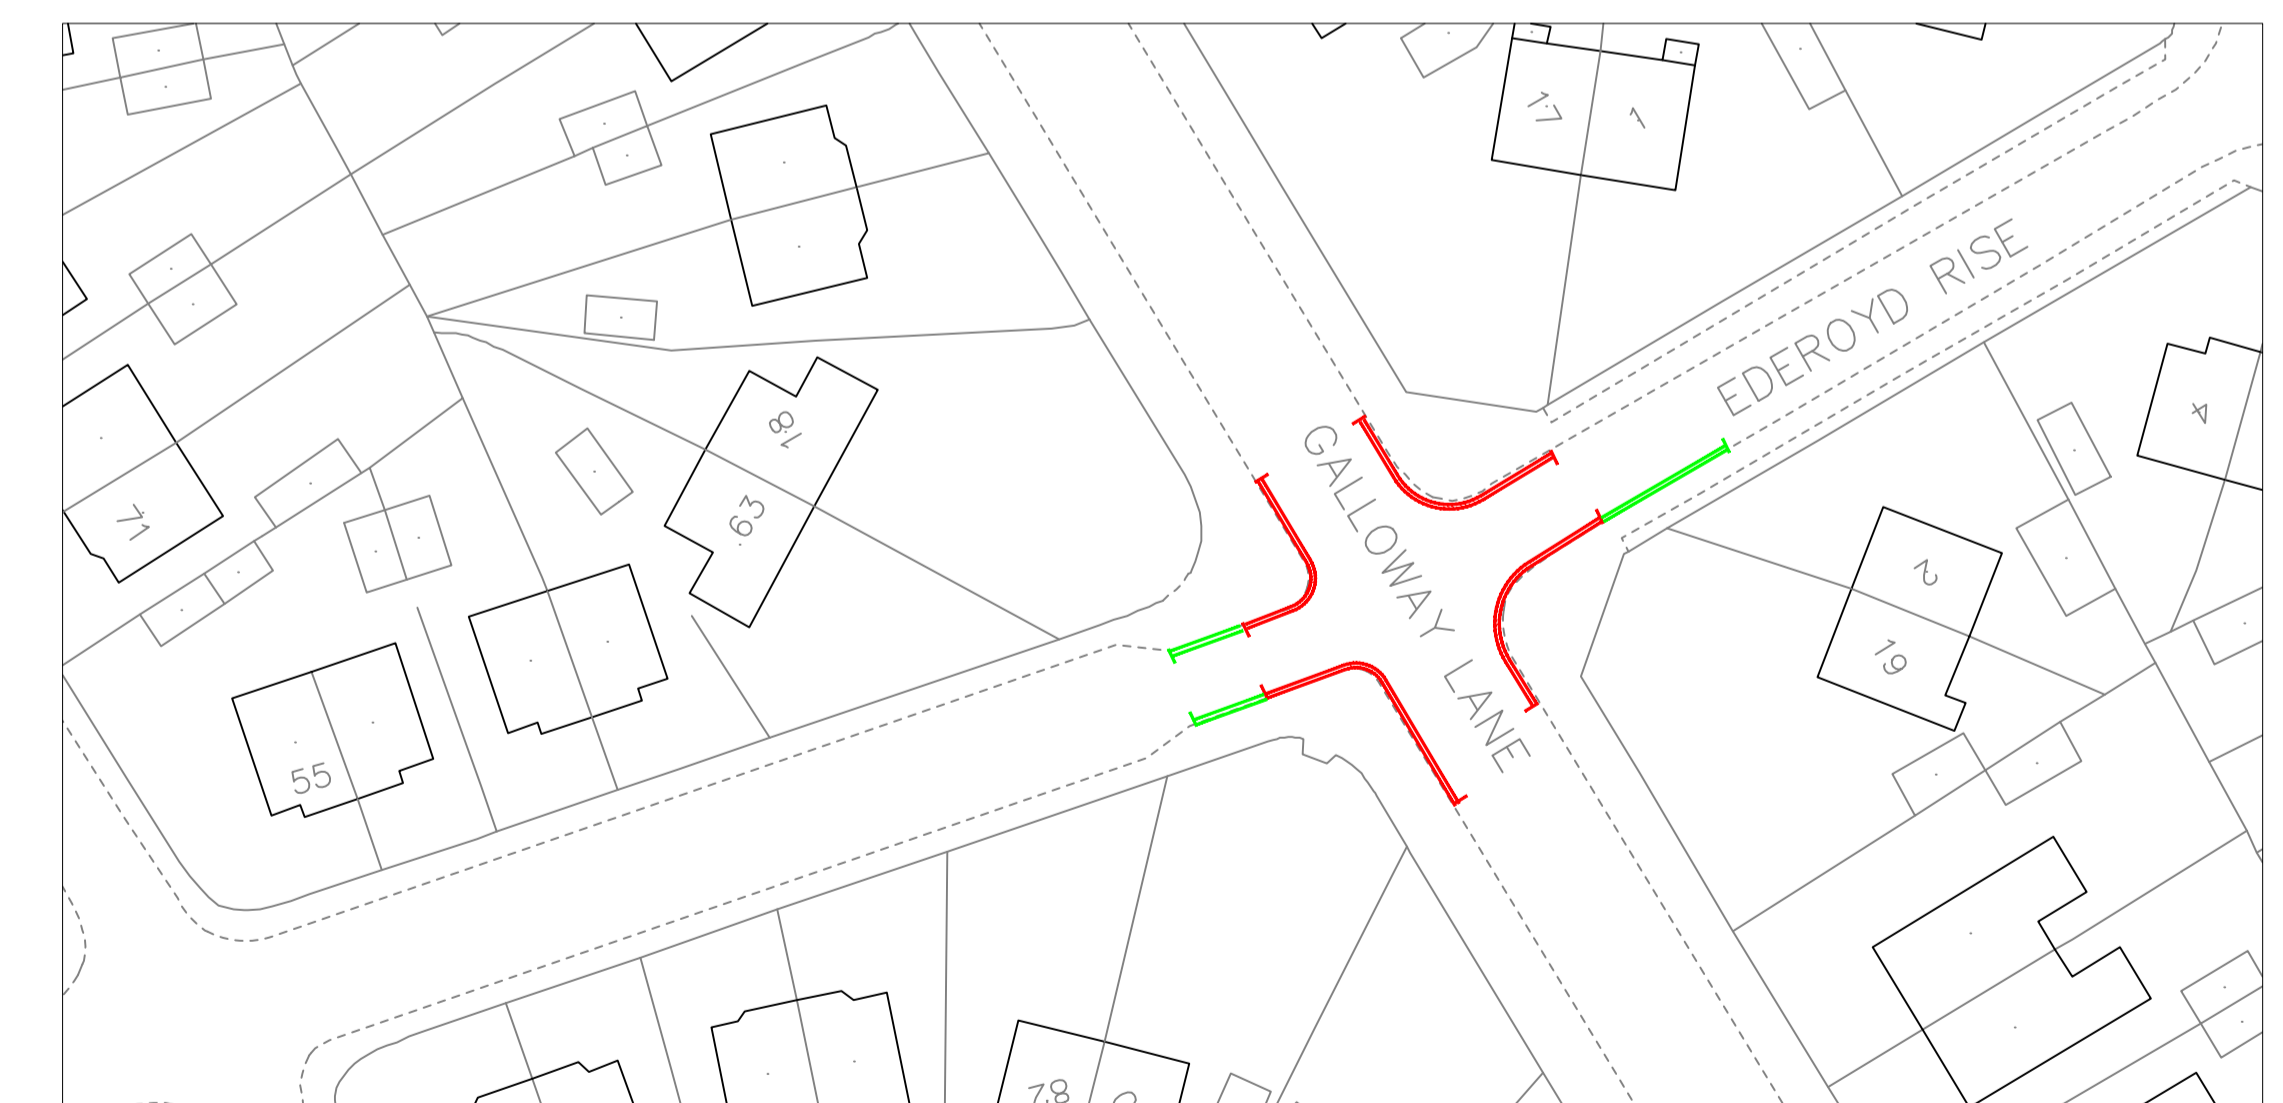

© LEEDS CITY COUNCIL
This drawing is the property of Leeds City Council. It must only be used for the purpose for which it was originally supplied. It must not be copied, published or transmitted by any means to any third party, without the express permission of the originator. Modification or manipulation of all or part of this drawing is strictly forbidden, unless specifically requested or approved by the originator.

**PROPOSED TRAFFIC REGULATION ORDERS Phase III
CALVERLEY FARSLEY WARD
GENERAL LAYOUT**

AMENDMENTS	DRAWN	CHECK	DATE	DRAWN BY	SCALE
FIRST APPROVED	AER			INITIALS DATE AER 5/16	1:500
				AIM/CAD BY INITIALS DATE AER 5/16	
				CHECKED BY INITIALS DATE	ORIGINAL SHEET SIZE A1

INITIALS DATE AER 5/16	SCALE 1:500
AIM/CAD BY INITIALS DATE AER 5/16	
CHECKED BY INITIALS DATE	ORIGINAL SHEET SIZE A1



TMW8-1-2698-01F INFORMATION	
DRAFT	
STATUS	DATE: May 2016