


# APPENDIX 3

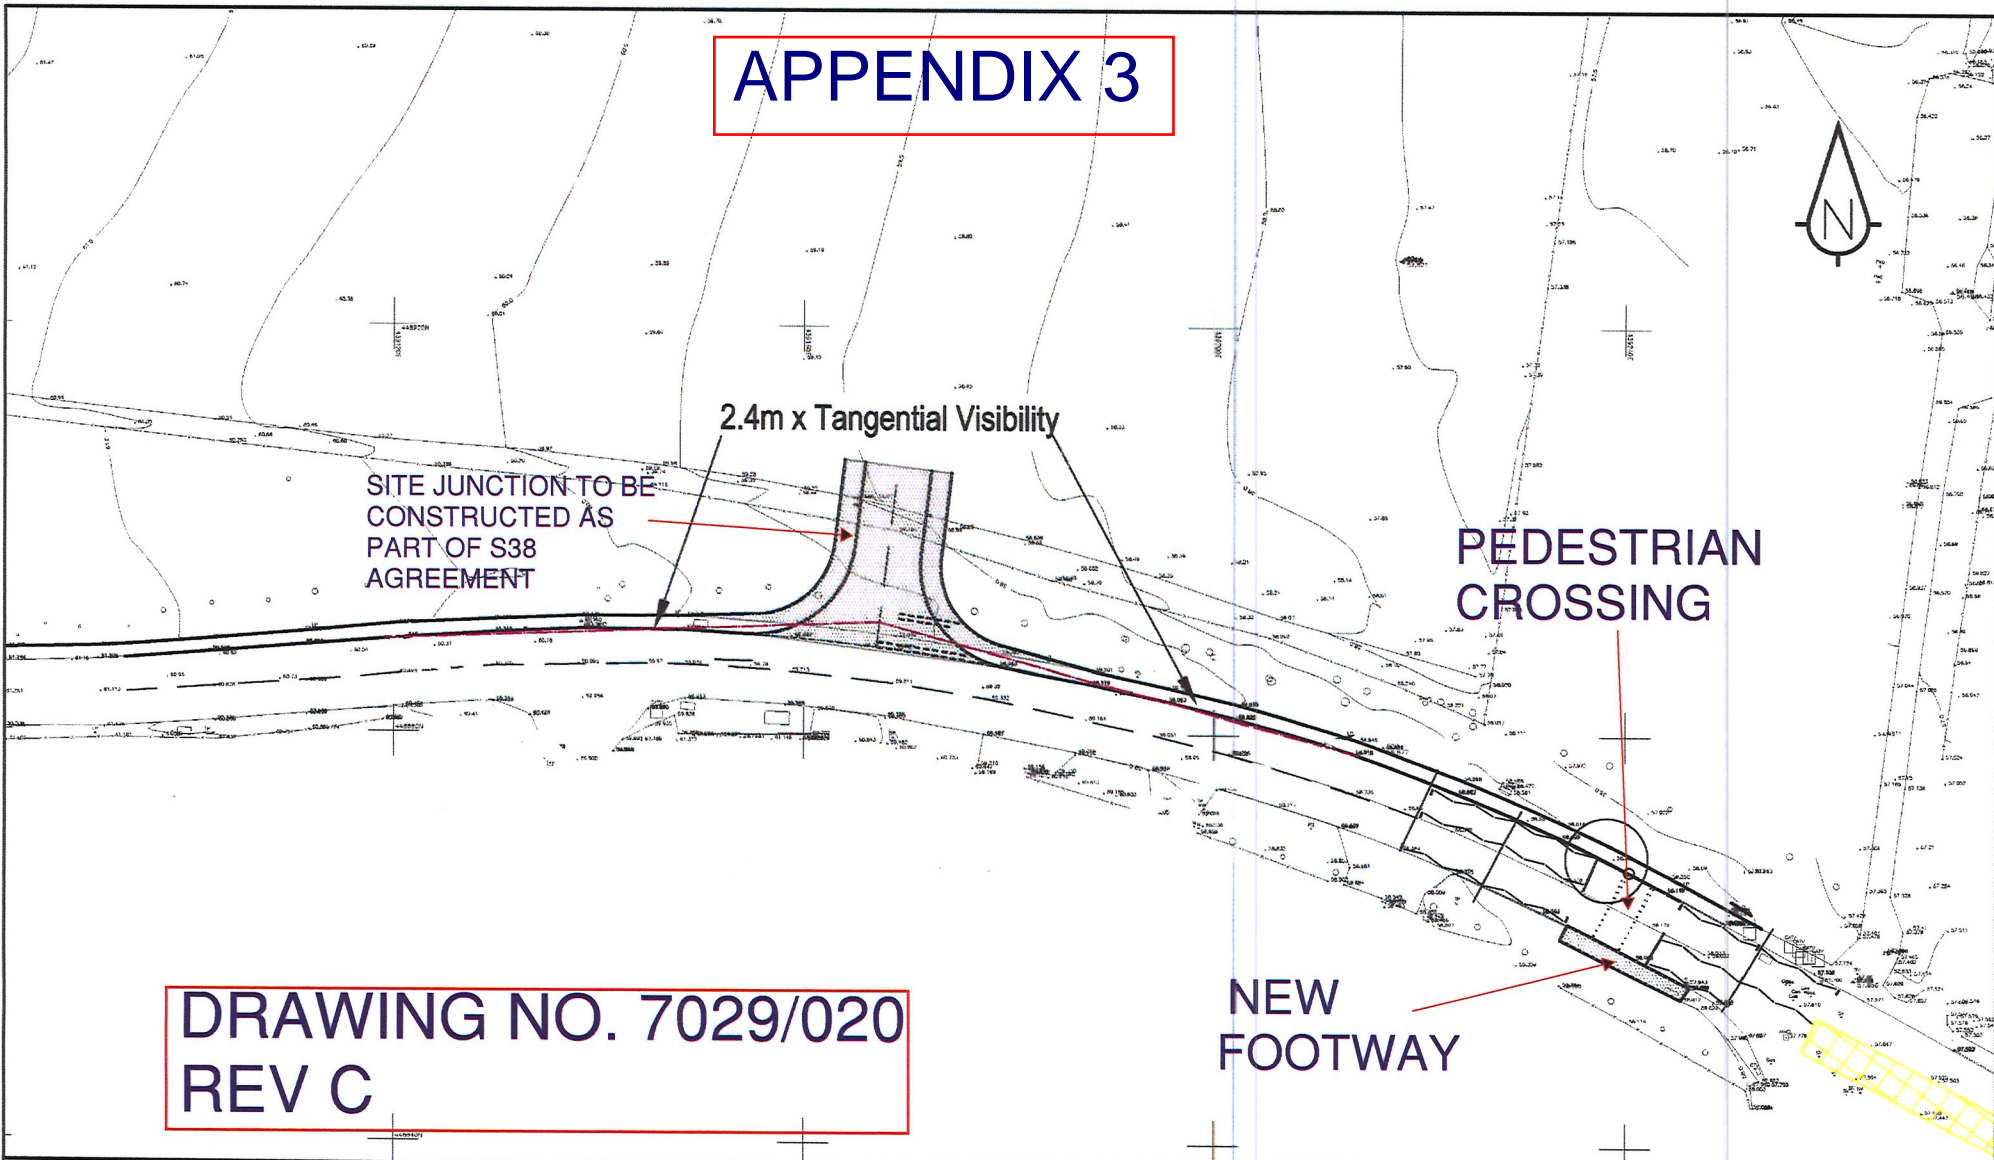

**DRAWING NO. 7029/020**  
**REV C**



T 01924 844080 mc1@sandersonassociates.co.uk  
F 01924 844081 www.sandersonassociates.co.uk


BELLWAY HOMES YORKSHIRE  
SPOFFORTH HILL WETHERBY

POSSIBLE ACCESS ARRANGEMENT

Rev	Amendment	Drawn	Date	Checked
C	Proposed footpath width reduced	KB	01.04.15	KS
B	Right lane turning removed	KB	23.03.15	KS
A	Pedestrian Crossing added	TC	21.07.14	KS

Scale	1:500	Drawn By	TC
Drawing Size	A3	Checked By	KS
Date	Jan 2014	Approved By	KS
	Drawing Number	Rev	
	7029/020	C	

FILE REF:

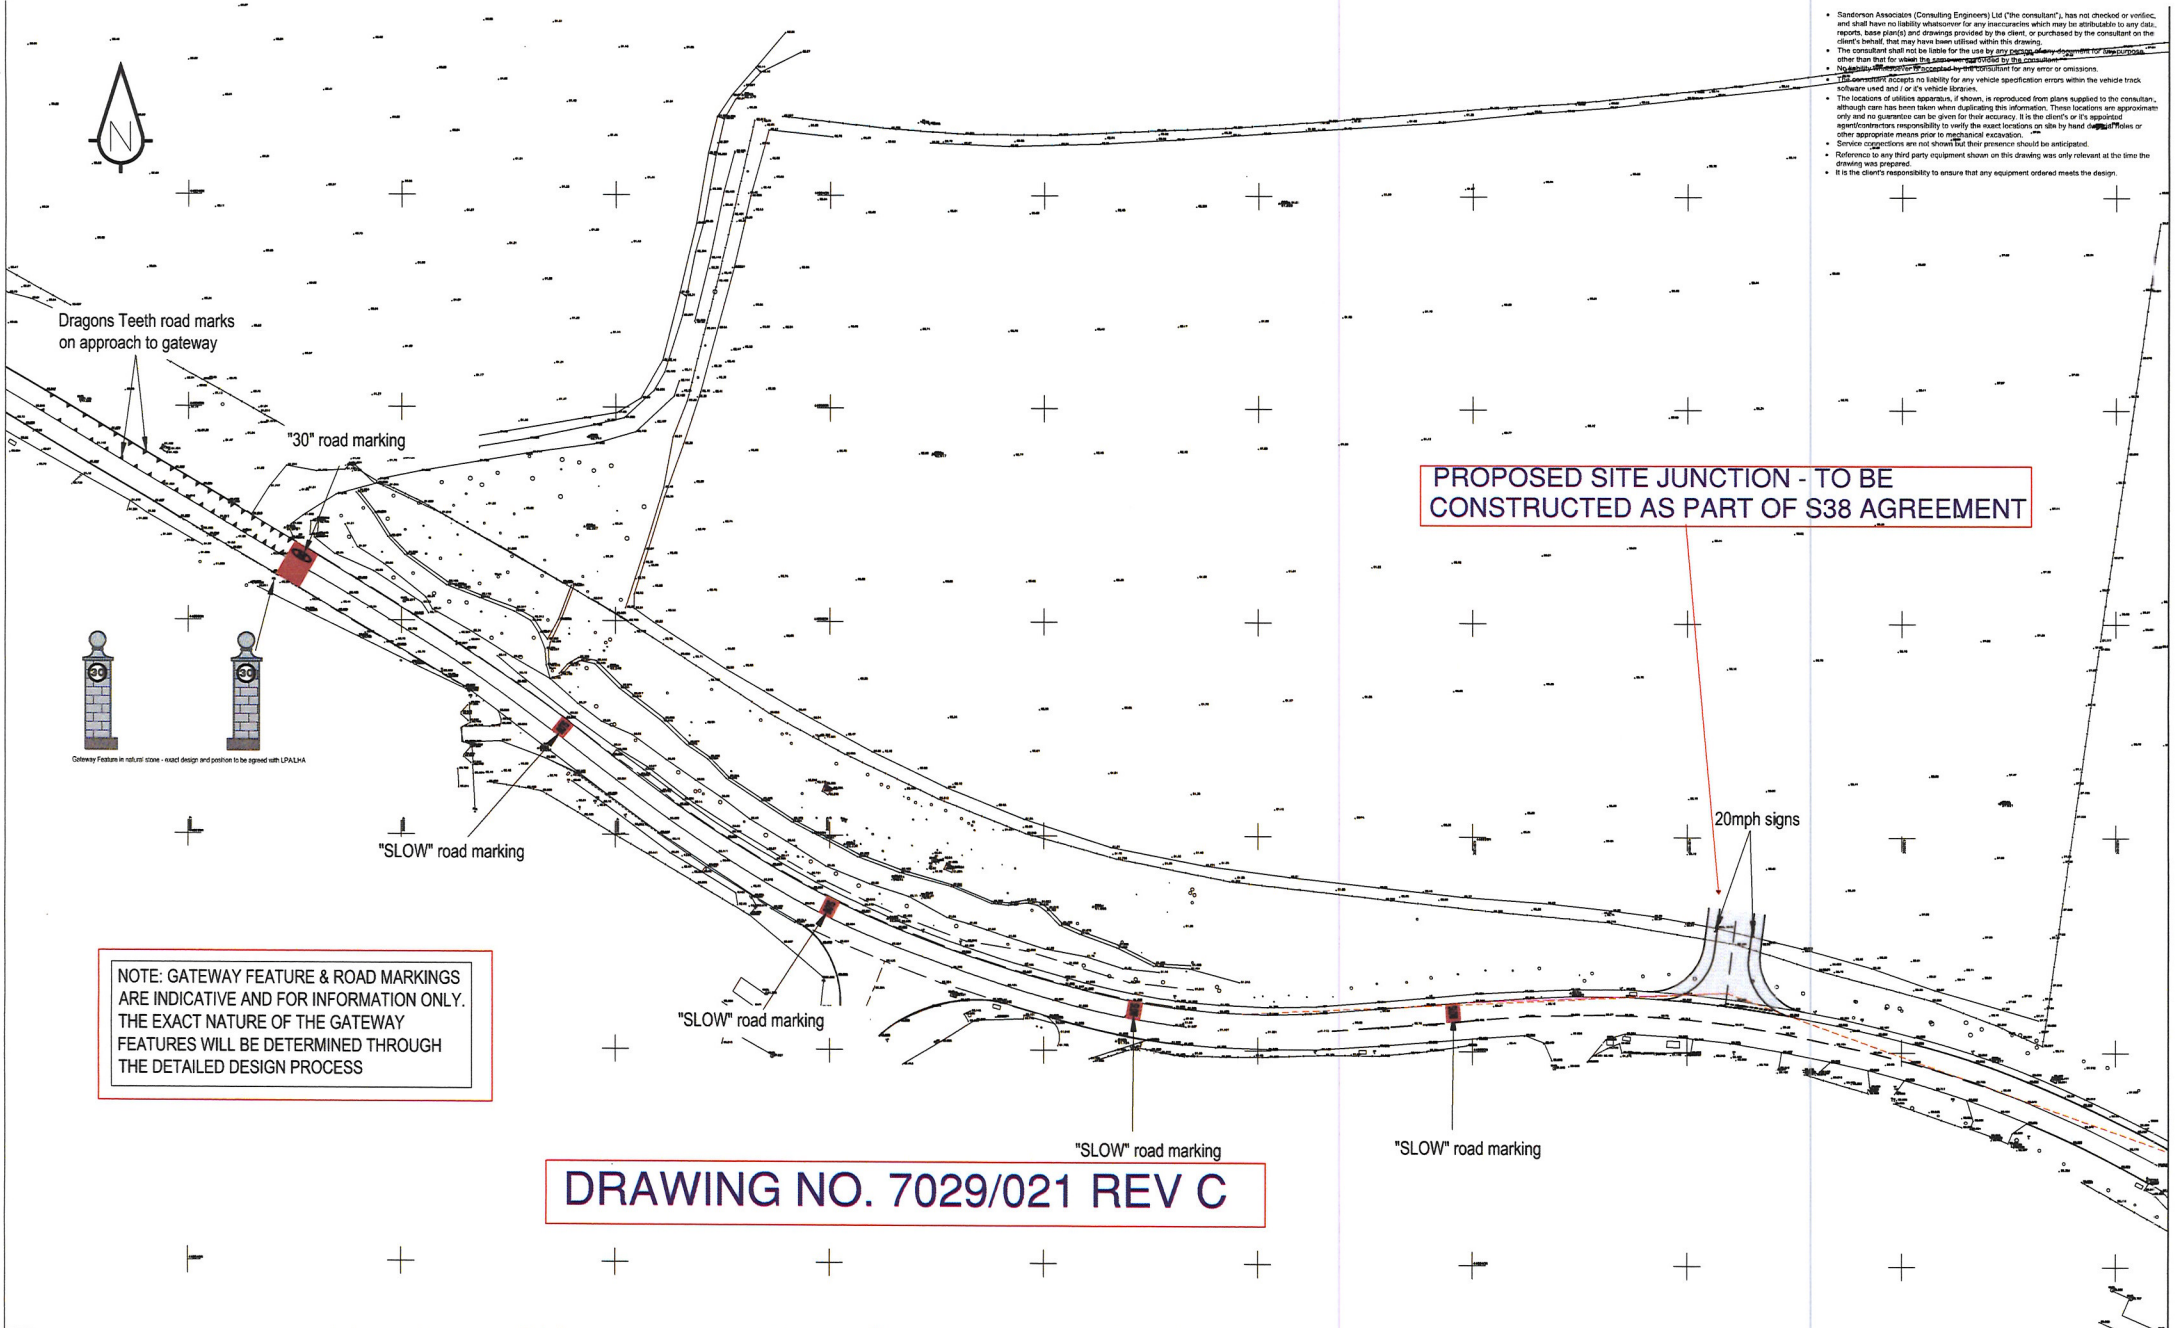

PROPOSED SITE JUNCTION - TO BE CONSTRUCTED AS PART OF S38 AGREEMENT

NOTE: GATEWAY FEATURE & ROAD MARKINGS ARE INDICATIVE AND FOR INFORMATION ONLY. THE EXACT NATURE OF THE GATEWAY FEATURES WILL BE DETERMINED THROUGH THE DETAILED DESIGN PROCESS

DRAWING NO. 7029/021 REV C

**sa sanderson**  
 associates  
 (consulting engineers) ltd  
 Highways | Traffic | Transportation | Water  
 T 01924 844080 mail@sandersonassociates.co.uk  
 F 01924 844081 www.sandersonassociates.co.uk

Client  
 BELLWAY HOMES  
 YORKSHIRE

Project Title  
 SPOFFORTH HILL  
 WETHERBY

Drawing Title  
 POSSIBLE ACCESS ARRANGEMENT  
 WITH GATEWAY / SPEED  
 REDUCTION FEATURES

2	Gateway feature comment added and proposed widening removed from eastern access	N/B	28.11.18	RBC
3	Right Lane Turning Removed	KS	23.03.15	KS
A	Least Layout issued	TC	13.08.14	KS
Rev	Amendment	Drawn	Date	Checked

Scale 1:500  
 Drawing Size A1  
 Date Jan 2014

Drawn By PJM  
 Checked By KS  
 Approved By KS  
 Drawing Number 7029/021  
 Rev C

