


# THE GRAFTON CENTRE CRAVEN ROAD WOODHOUSE LEEDS LS3

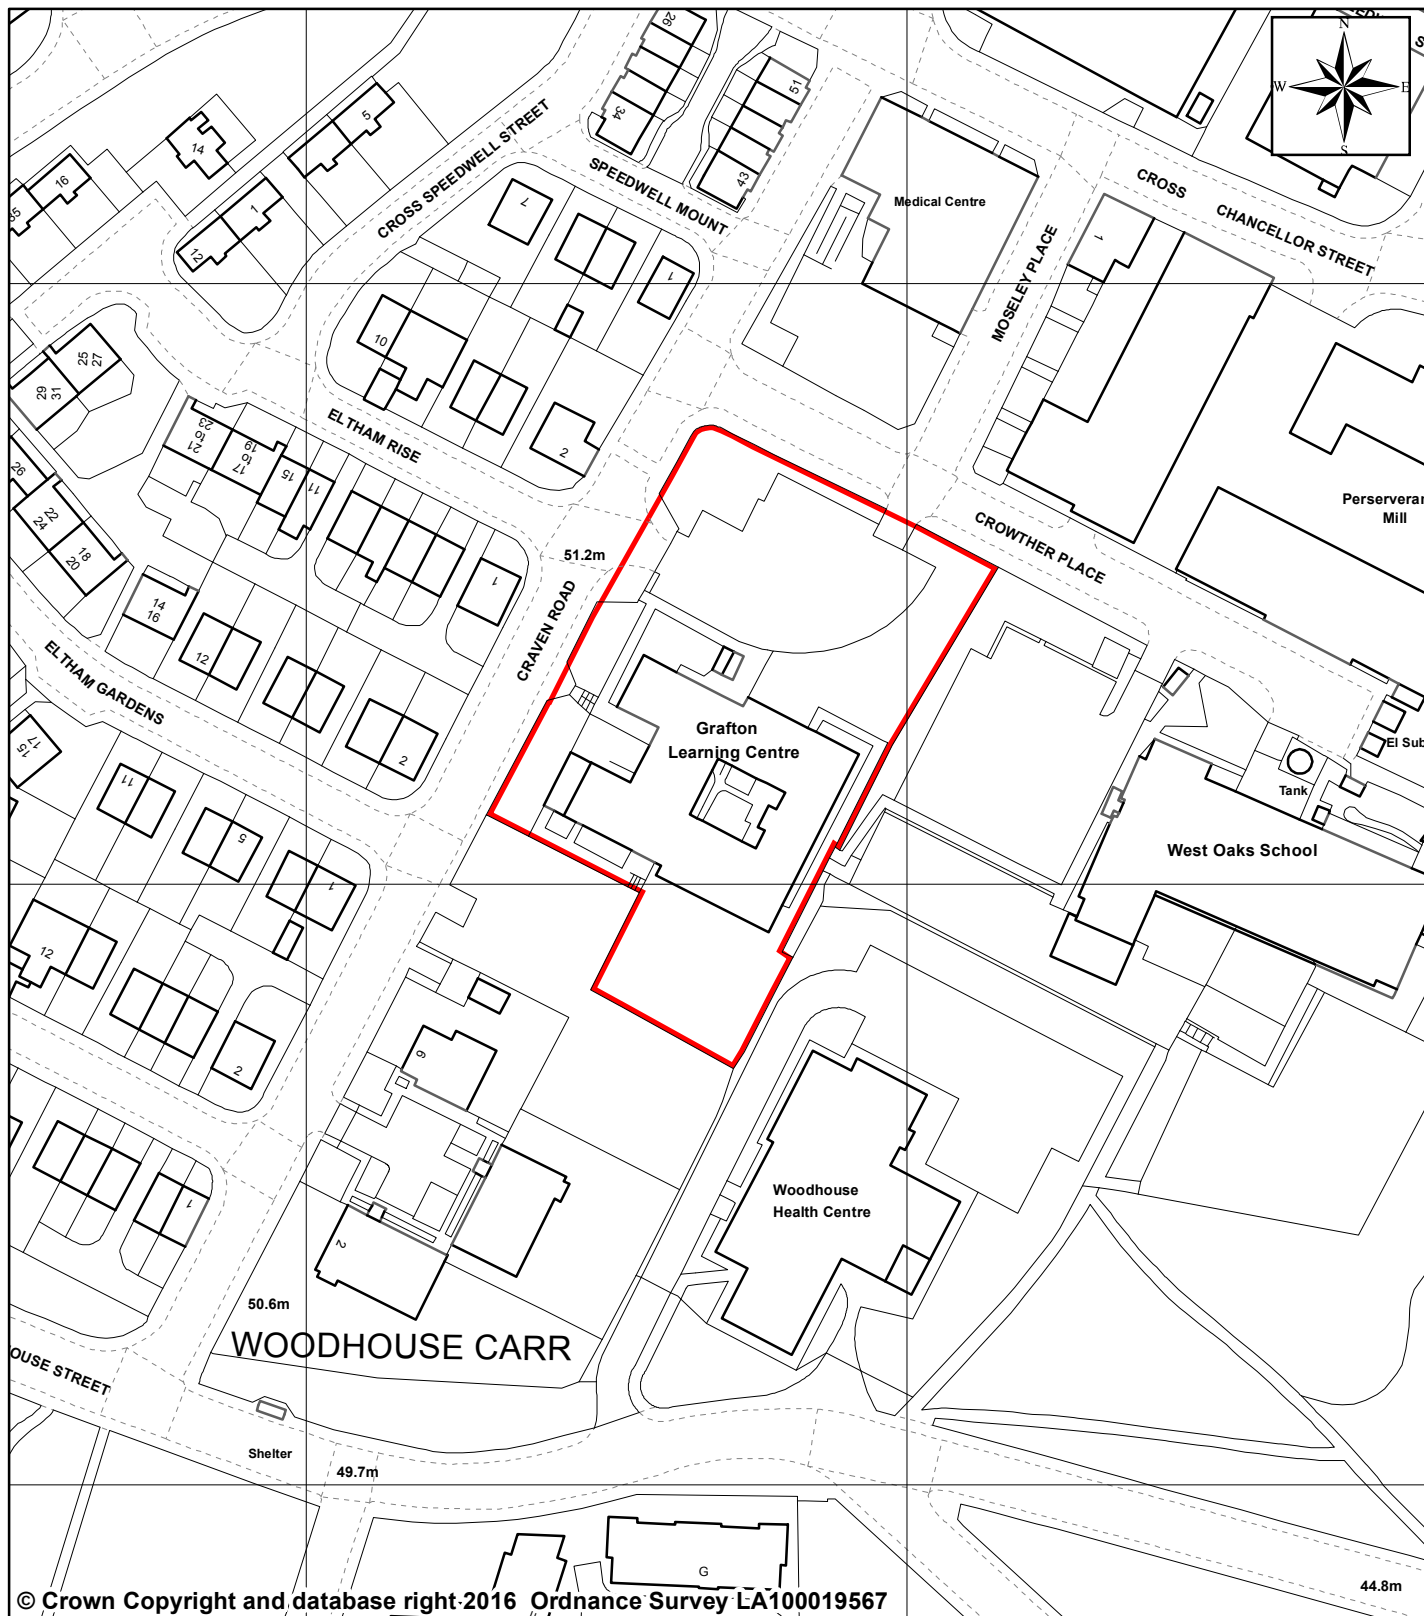

© Crown Copyright and database right 2016 Ordnance Survey LA100019567



0 5 10 20 30 40 Metres

You are not permitted to copy, sub-licence, distribute or sell any of this data to third parties in any form.  
Produced by Land Records, City Development, Leeds City Council

PREP BY	M. CHRISTIAN
DATE SAVED:	06/01/2017
OS No:	SE2935SE
SCALE	1:1,250
<b>PLAN No</b>	<b>19131/A</b>