


This drawing is the property of Leeds City Council. It must only be used for the purpose for which it was originally supplied. It must not be copied, published or transmitted by any means to any third party, without the express permission of the originator. Modification or manipulation of all or part of this drawing is strictly forbidden, unless specifically requested or approved by the originator.

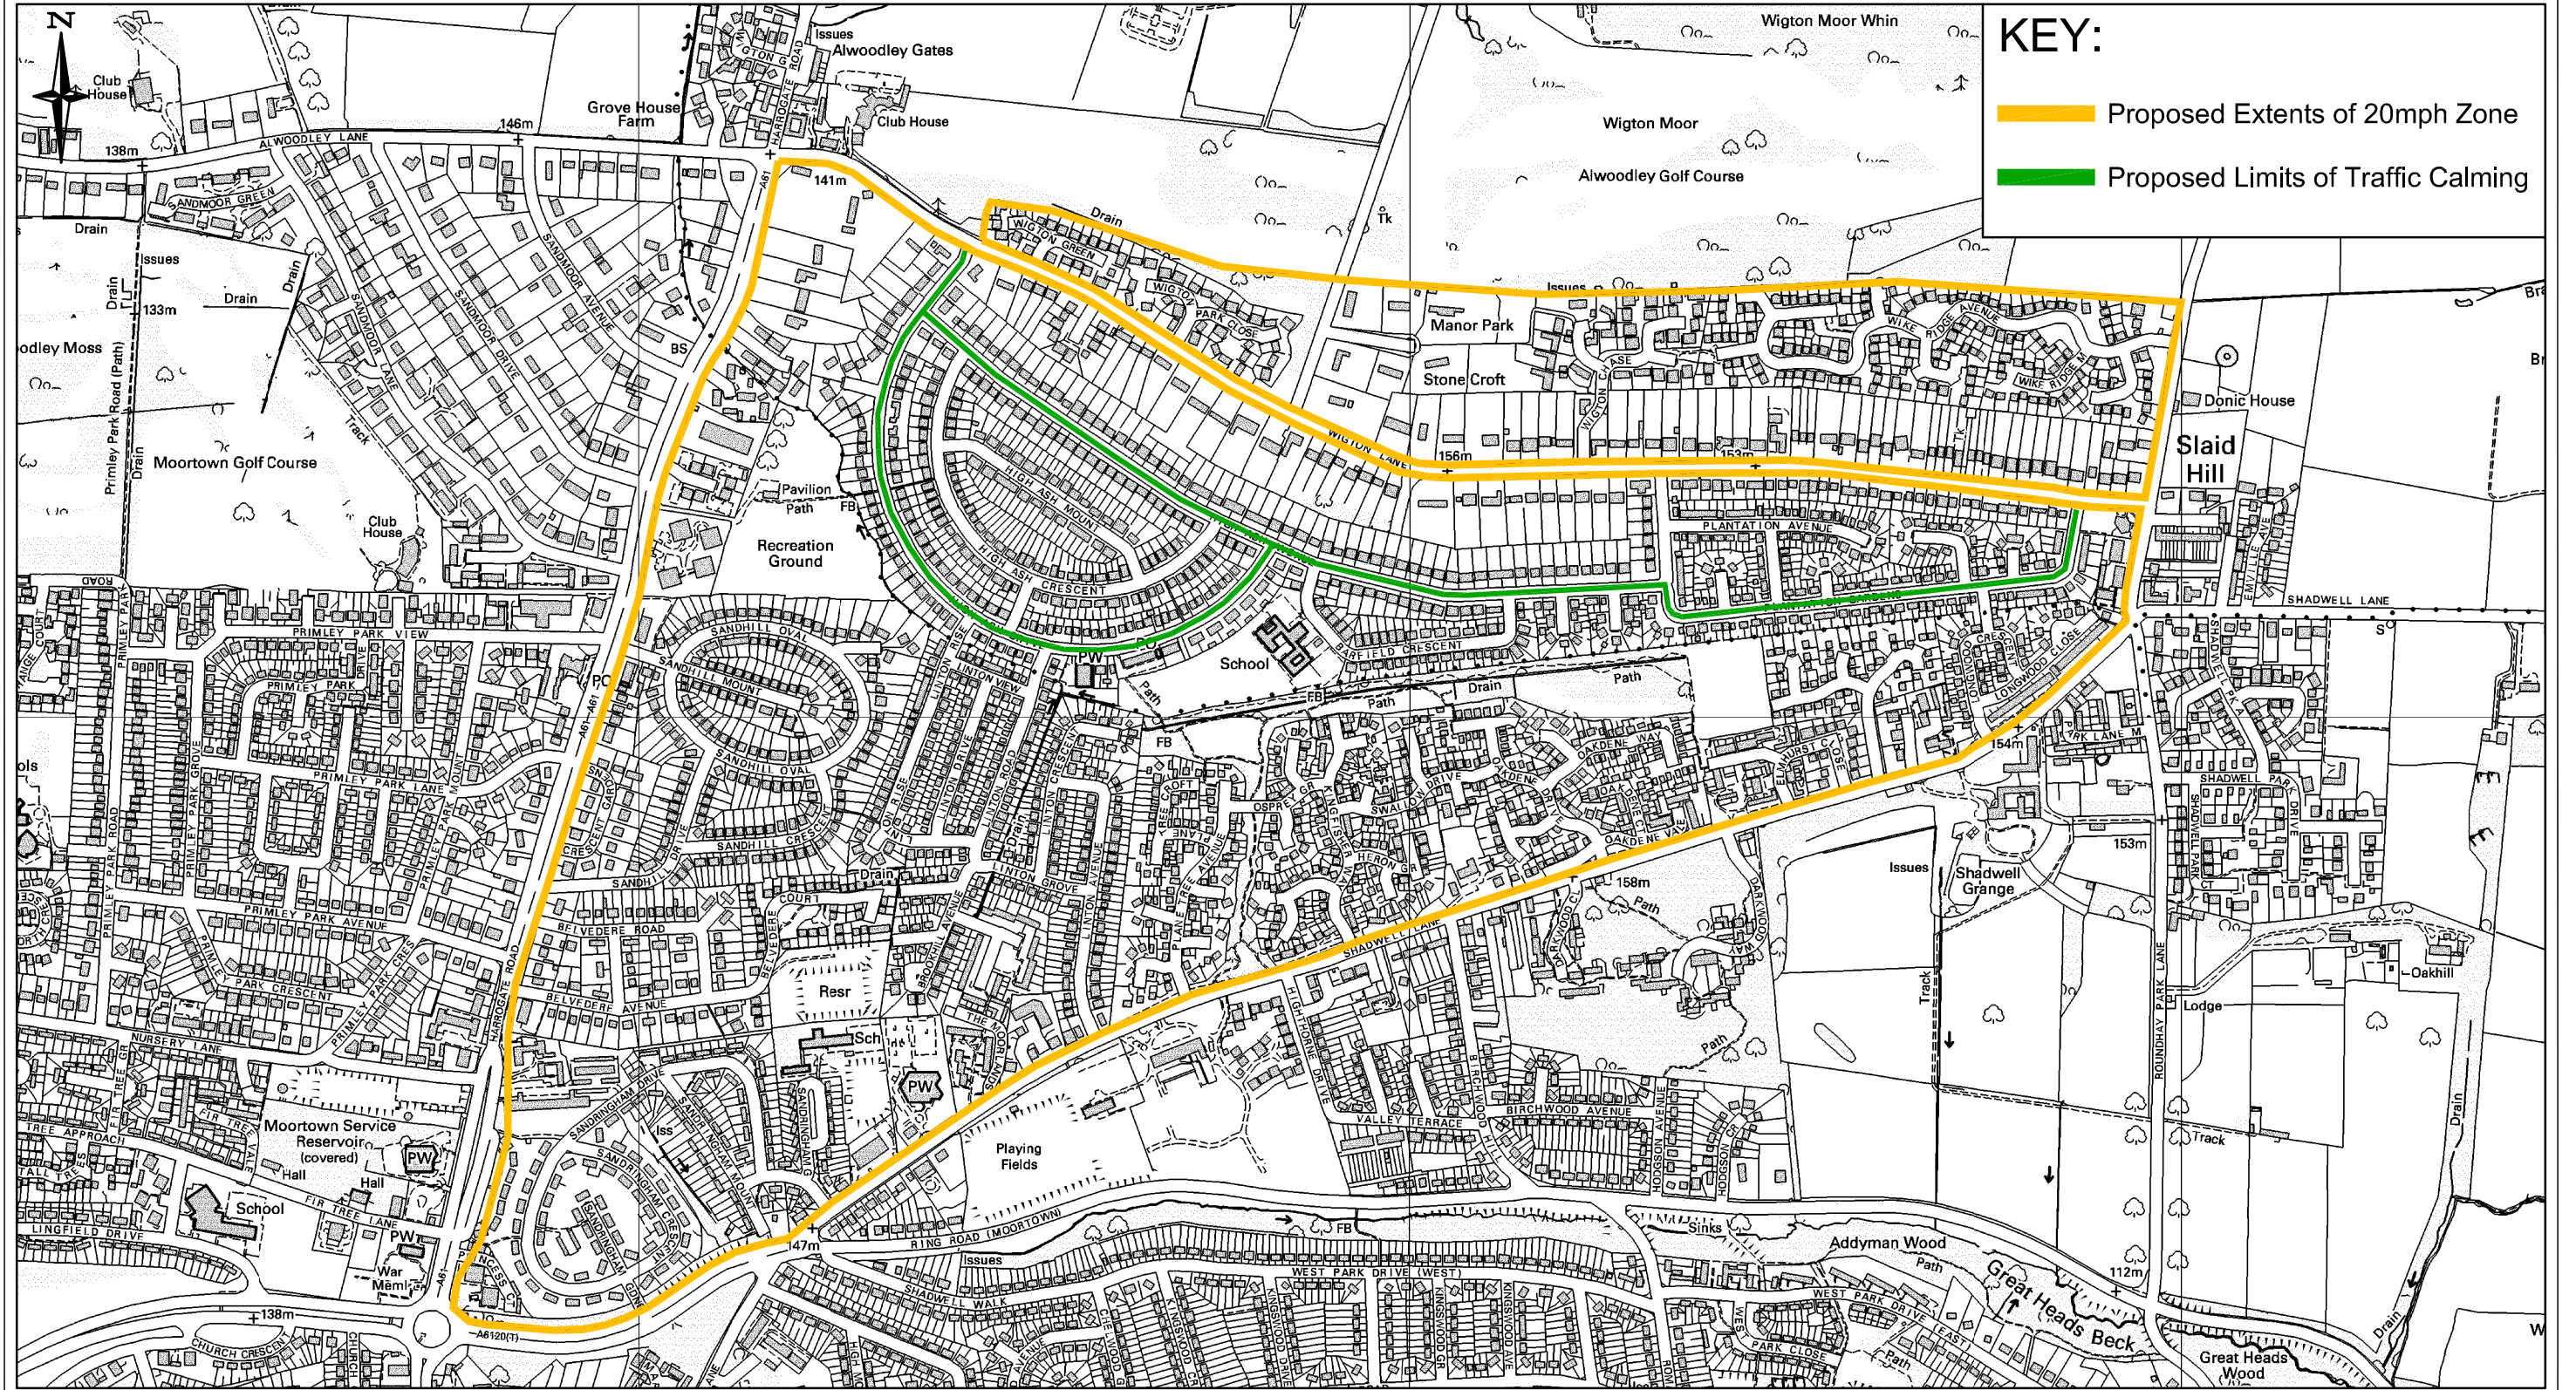

© Crown Copyright and database right 2015 Ordnance Survey LA100019567

**20MPH ZONES**  
**WIGTON MOOR**

	INITIALS	DATE	SCALE
DRAWN BY	AJR	3/17	N.T.S
AutoCAD BY	AJR	3/17	
CHECKED BY	CW	3/17	



STATUS:  
DATE:

TM/00/2813/01/01-03  
INFORMATION  
**APPROVED**  
March 2017

FIRST APPROVED AMENDMENTS	AJR	DRAWN	CHECK	DATE