
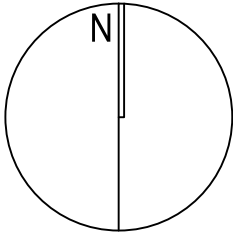


APPENDIX 2 - SITE LOCATION

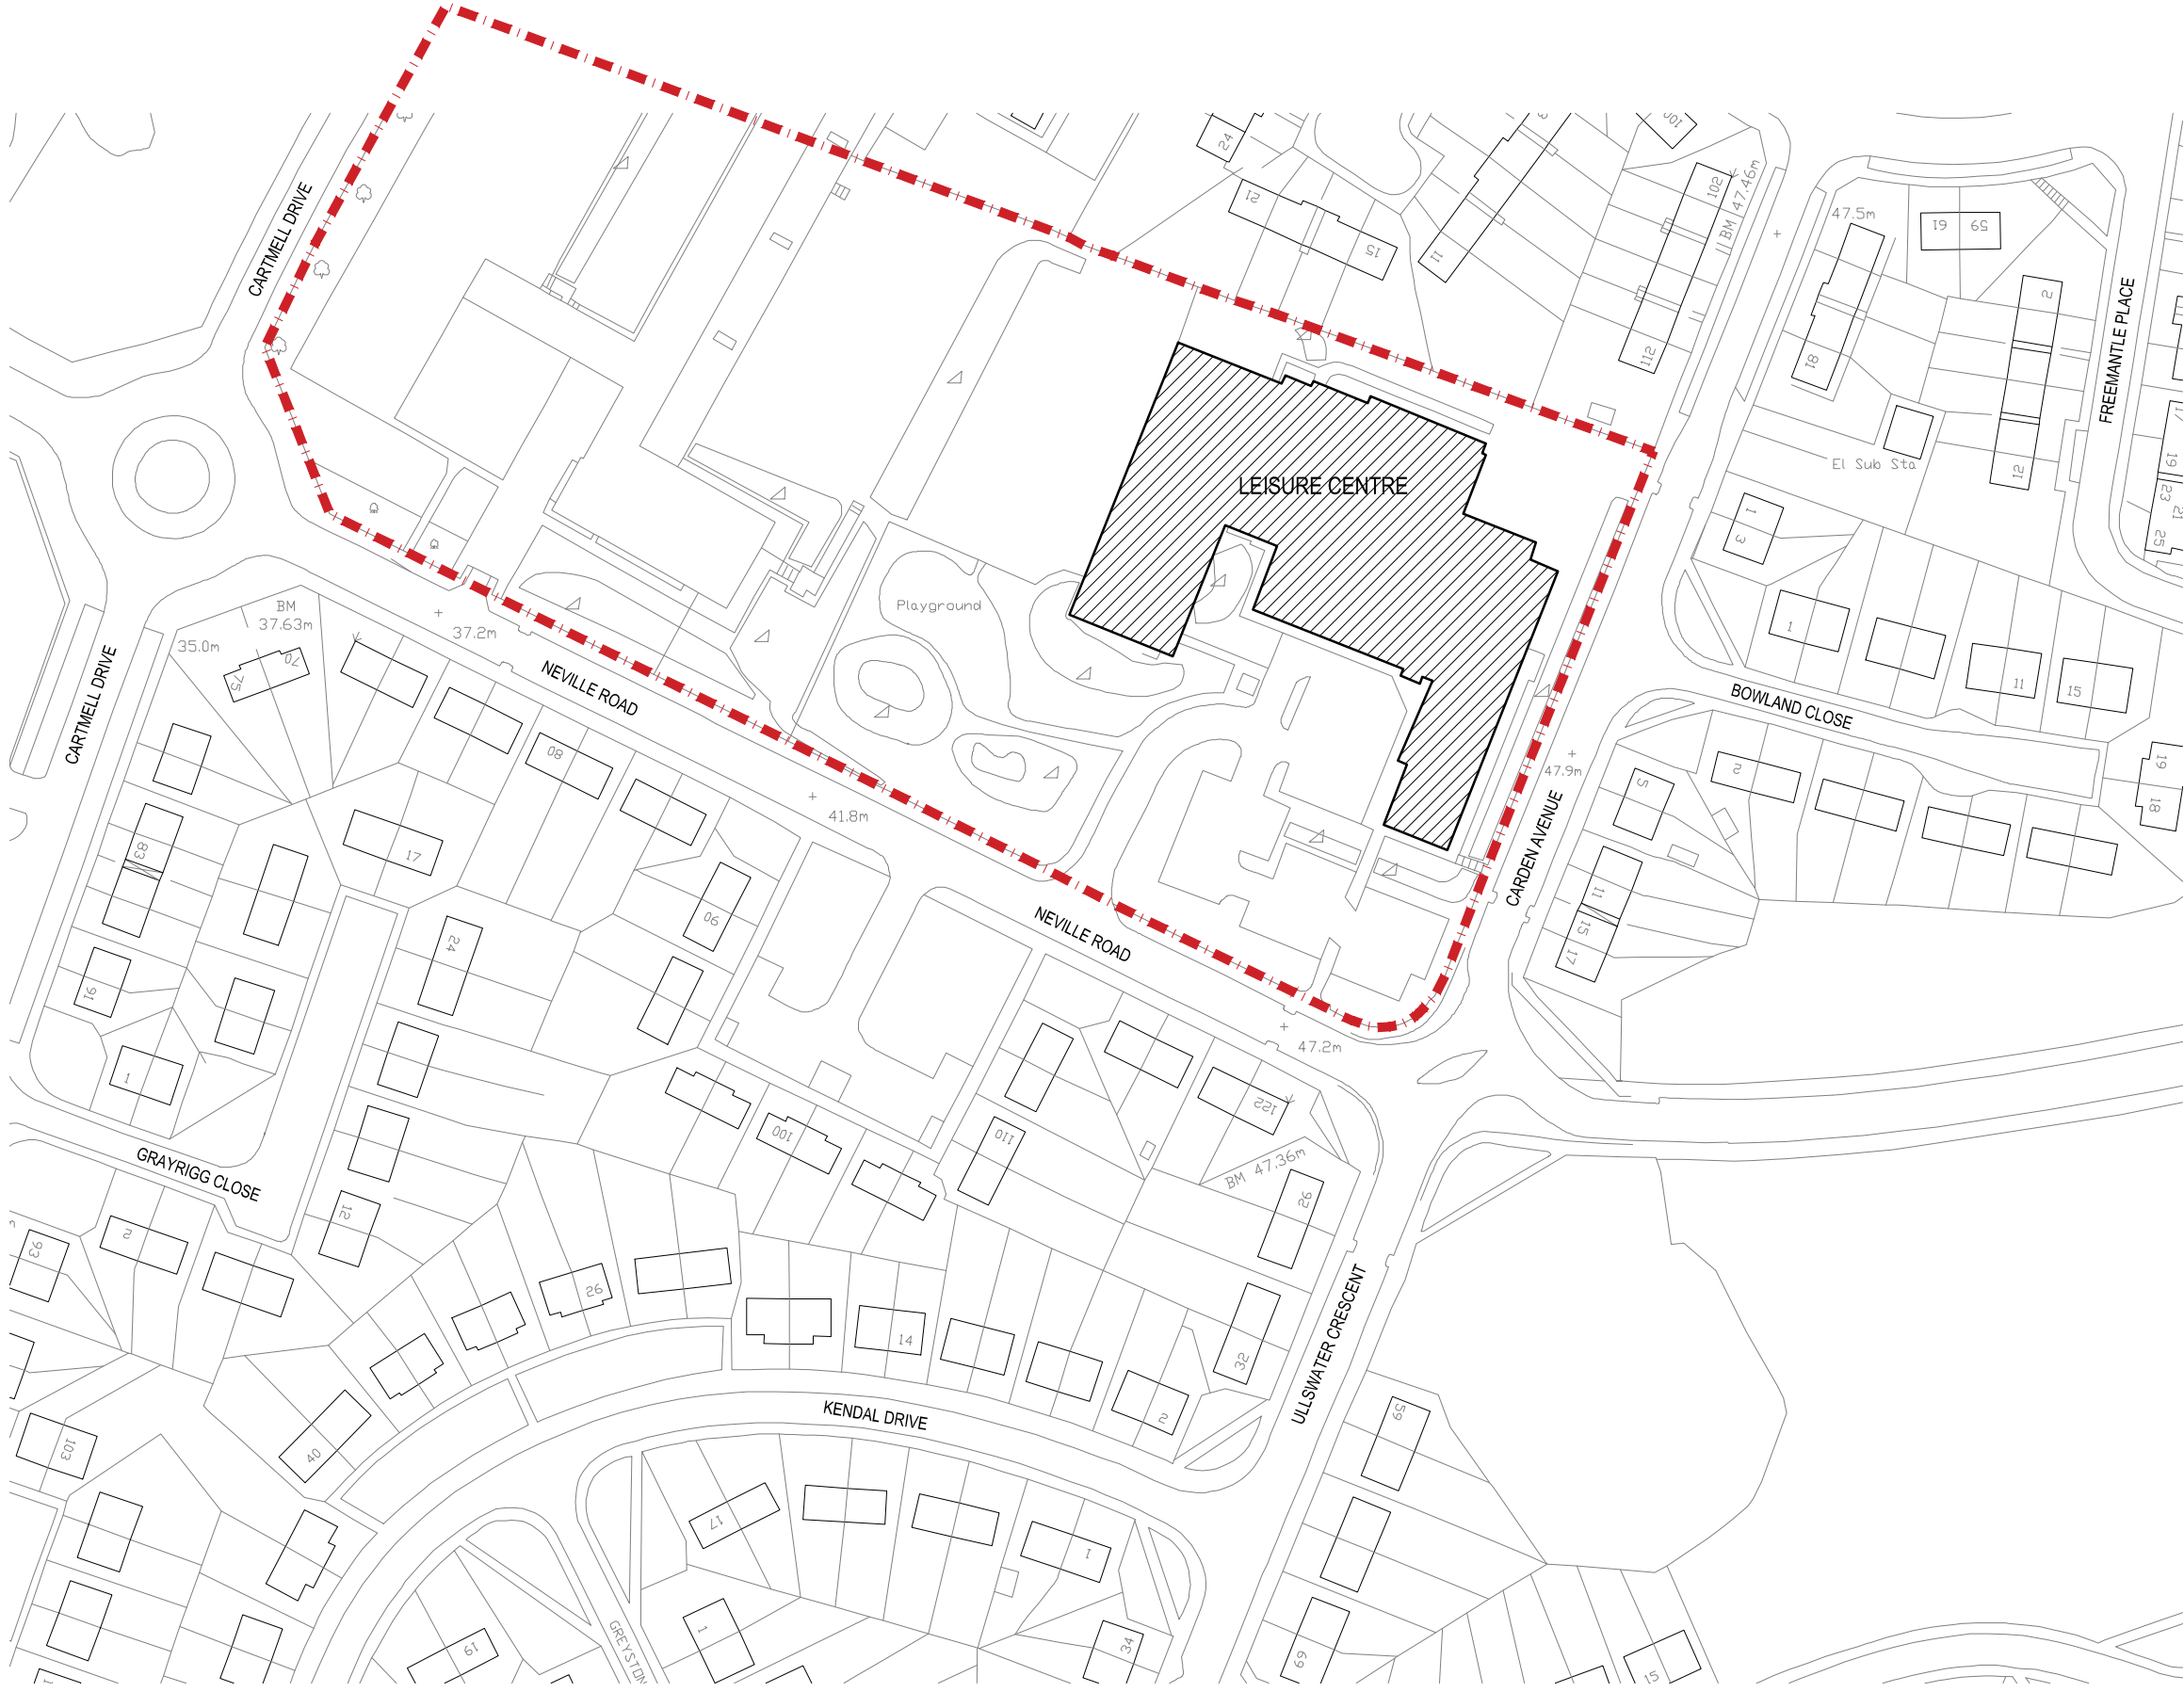

Revised: Date: Drawn: Checked:

PLANNING ISSUE

Temple Learning Academy

Location Plan

Location:
 EAST LEEDS LEISURE CENTRE
 NEVILLE ROAD
 LS15 0EL

Client:
 ISG

Job No:	Drawing No:	Revision:	Scale:
3783-005	PL01	-	1:1250@A3
Date: 31/07/2015	Drawn: S.Lunn	Checked: S.Lunn	
CAD Ref: P:/3783-005/CAD			

WATSON BATTY ARCHITECTS

Shires House, Shires Road
 Guiseley, Leeds LS20 8EU
 Leeds | Loughborough
 T: 01943 876 665
 E: enquiries@watsonbatty.com
 W: www.watsonbatty.com

