



THIS DRAWING IS THE SOLE COPYRIGHT OF KILMARTH PLOWMAN & PARTNERS ARCHITECTS AND IS NOT TO BE REPRODUCED OR TRANSMITTED IN ANY FORM OR BY ANY MEANS, ELECTRONIC OR MECHANICAL, INCLUDING PHOTOCOPYING, RECORDING, OR BY ANY INFORMATION STORAGE AND RETRIEVAL SYSTEM. ANY REPRODUCTION OR TRANSMISSION OF THIS DRAWING WITHOUT THE WRITTEN PERMISSION OF KILMARTH PLOWMAN & PARTNERS ARCHITECTS IS STRICTLY PROHIBITED. THE USER OF THIS DRAWING AGREES TO HOLD KILMARTH PLOWMAN & PARTNERS ARCHITECTS HARMLESS FROM AND AGAINST ALL CLAIMS, DAMAGES, LOSSES AND EXPENSES, INCLUDING REASONABLE ATTORNEY'S FEES, THAT MAY BE ASSERTED AGAINST OR INCURRED BY KILMARTH PLOWMAN & PARTNERS ARCHITECTS AS A RESULT OF THE USER'S USE OF THIS DRAWING. WORK AND MATERIALS MUST COMPLY WITH THE CURRENT BUILDING REGULATIONS AND CODES OF PRACTICE AND BE SUBJECT TO INSPECTION BY THE BUILDING OFFICER AND OTHER SUB CONTRACTORS FOR INFORMATION.

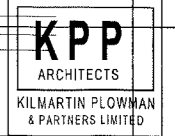

GREEK STREET



EAST PARADE

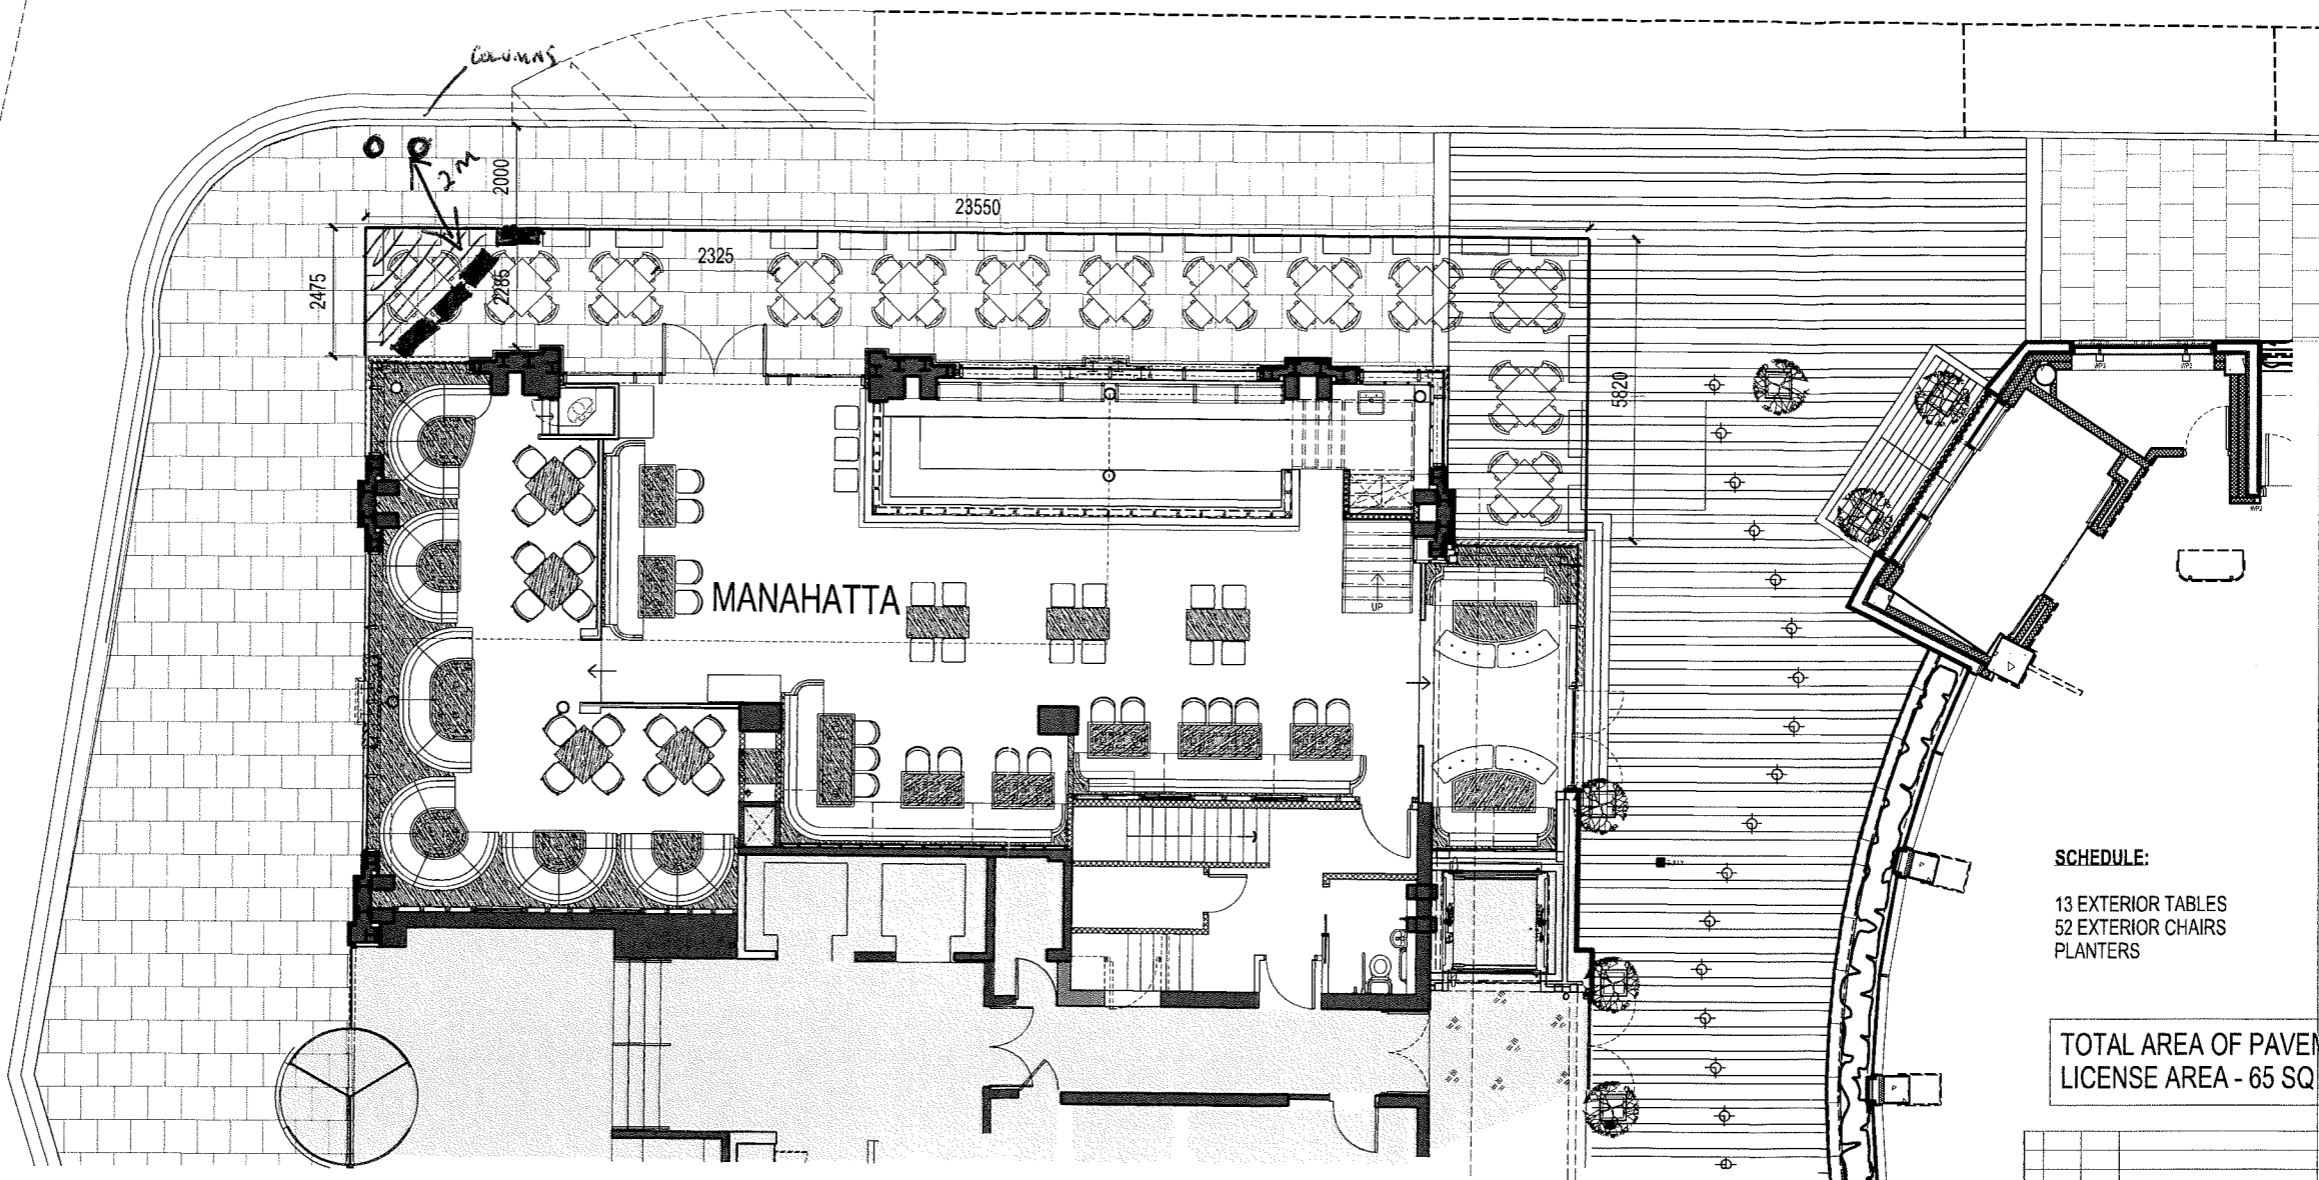


SCHEDULE:
 13 EXTERIOR TABLES
 52 EXTERIOR CHAIRS
 PLANTERS

TOTAL AREA OF PAVEMENT
 LICENSE AREA - 65 SQ M

REV	DRAWN	DATE	DESCRIPTION

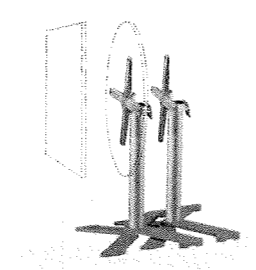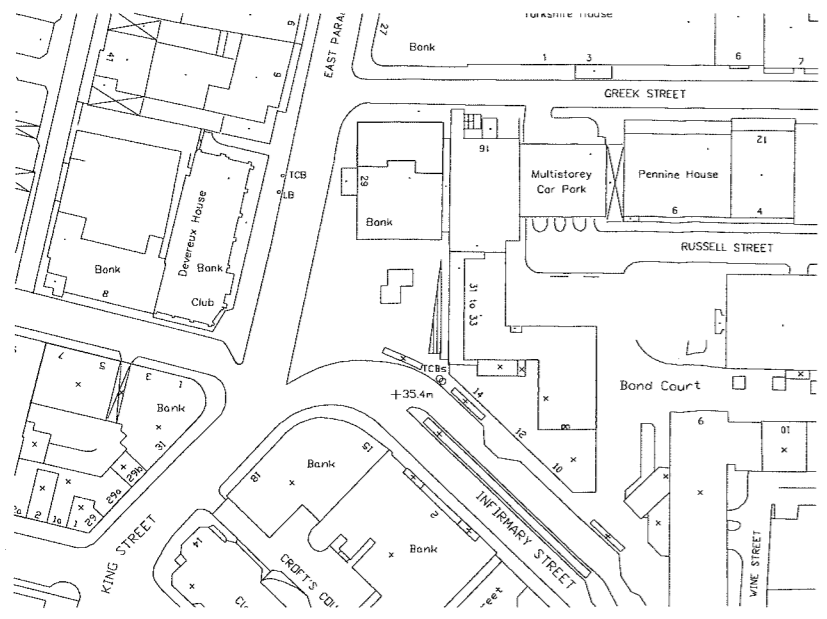


PROPOSED TABLES

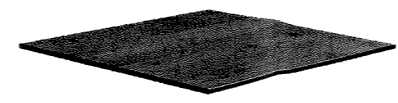

EXAMPLE FURNITURE



PROPOSED CHAIRS

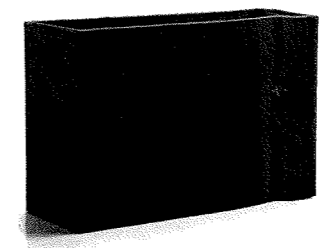

PROPOSED ENCLOSURE - PLANTERS

KPP ARCHITECTS
 KILMARTH PLOWMAN & PARTNERS LIMITED

- LODGE HOUSE, 12 TOWN STREET, HORSFORTH LEEDS LS18 4RJ
- T: 0113 239 0460 F: 0113 239 0475
- E: architects@kpp-leeds.co.uk
- W: www.kpp-leeds.co.uk

PROJECT TITLE: **MANAHATTA**
GREEK STREET
LEEDS

TITLE: **STREET CAFE LICENSE PLAN**

FILE STATUS: LEGALS	SCALE: 1:100 @ A2	DATE: NOV '16
PROJECT: 2069	DATE: 2001	REVISION: A