


THE HIGH WOOD PUBLIC HOUSE BRACKENWOOD DRIVE LEEDS LS8

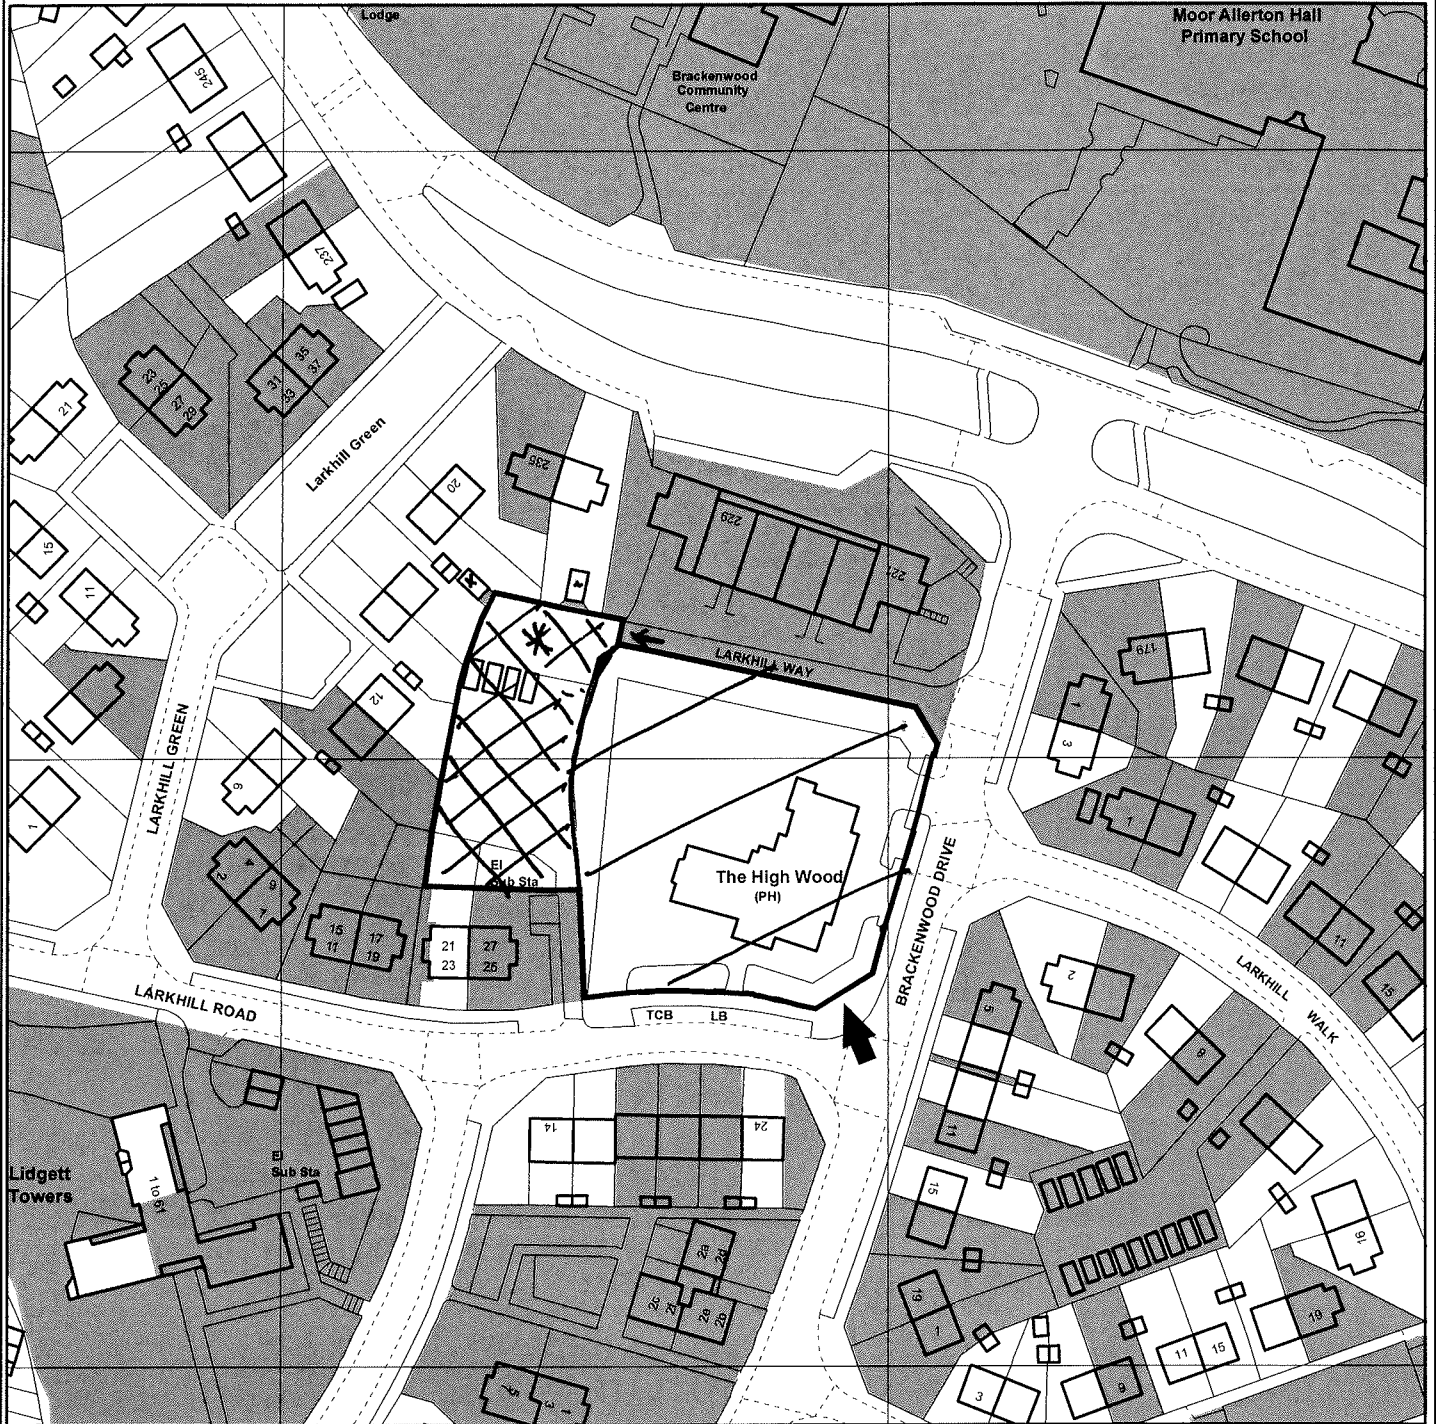



Leeds

CITY COUNCIL

Crown Copyright. All rights reserved.
Leeds City Council 100019567 2008

PREP BY T. STENGER

DATE 28/01/2010

OS No SE3138SW

Scale 1:1,250

PLAN No 11396/C

