


This drawing is the property of Leeds City Council. It must only be used for the purpose for which it was originally supplied. It must not be copied, published or transmitted by any means to any third party, without the express permission of the originator. Modification or manipulation of all or part of this drawing is strictly forbidden, unless specifically requested or approved by the originator.

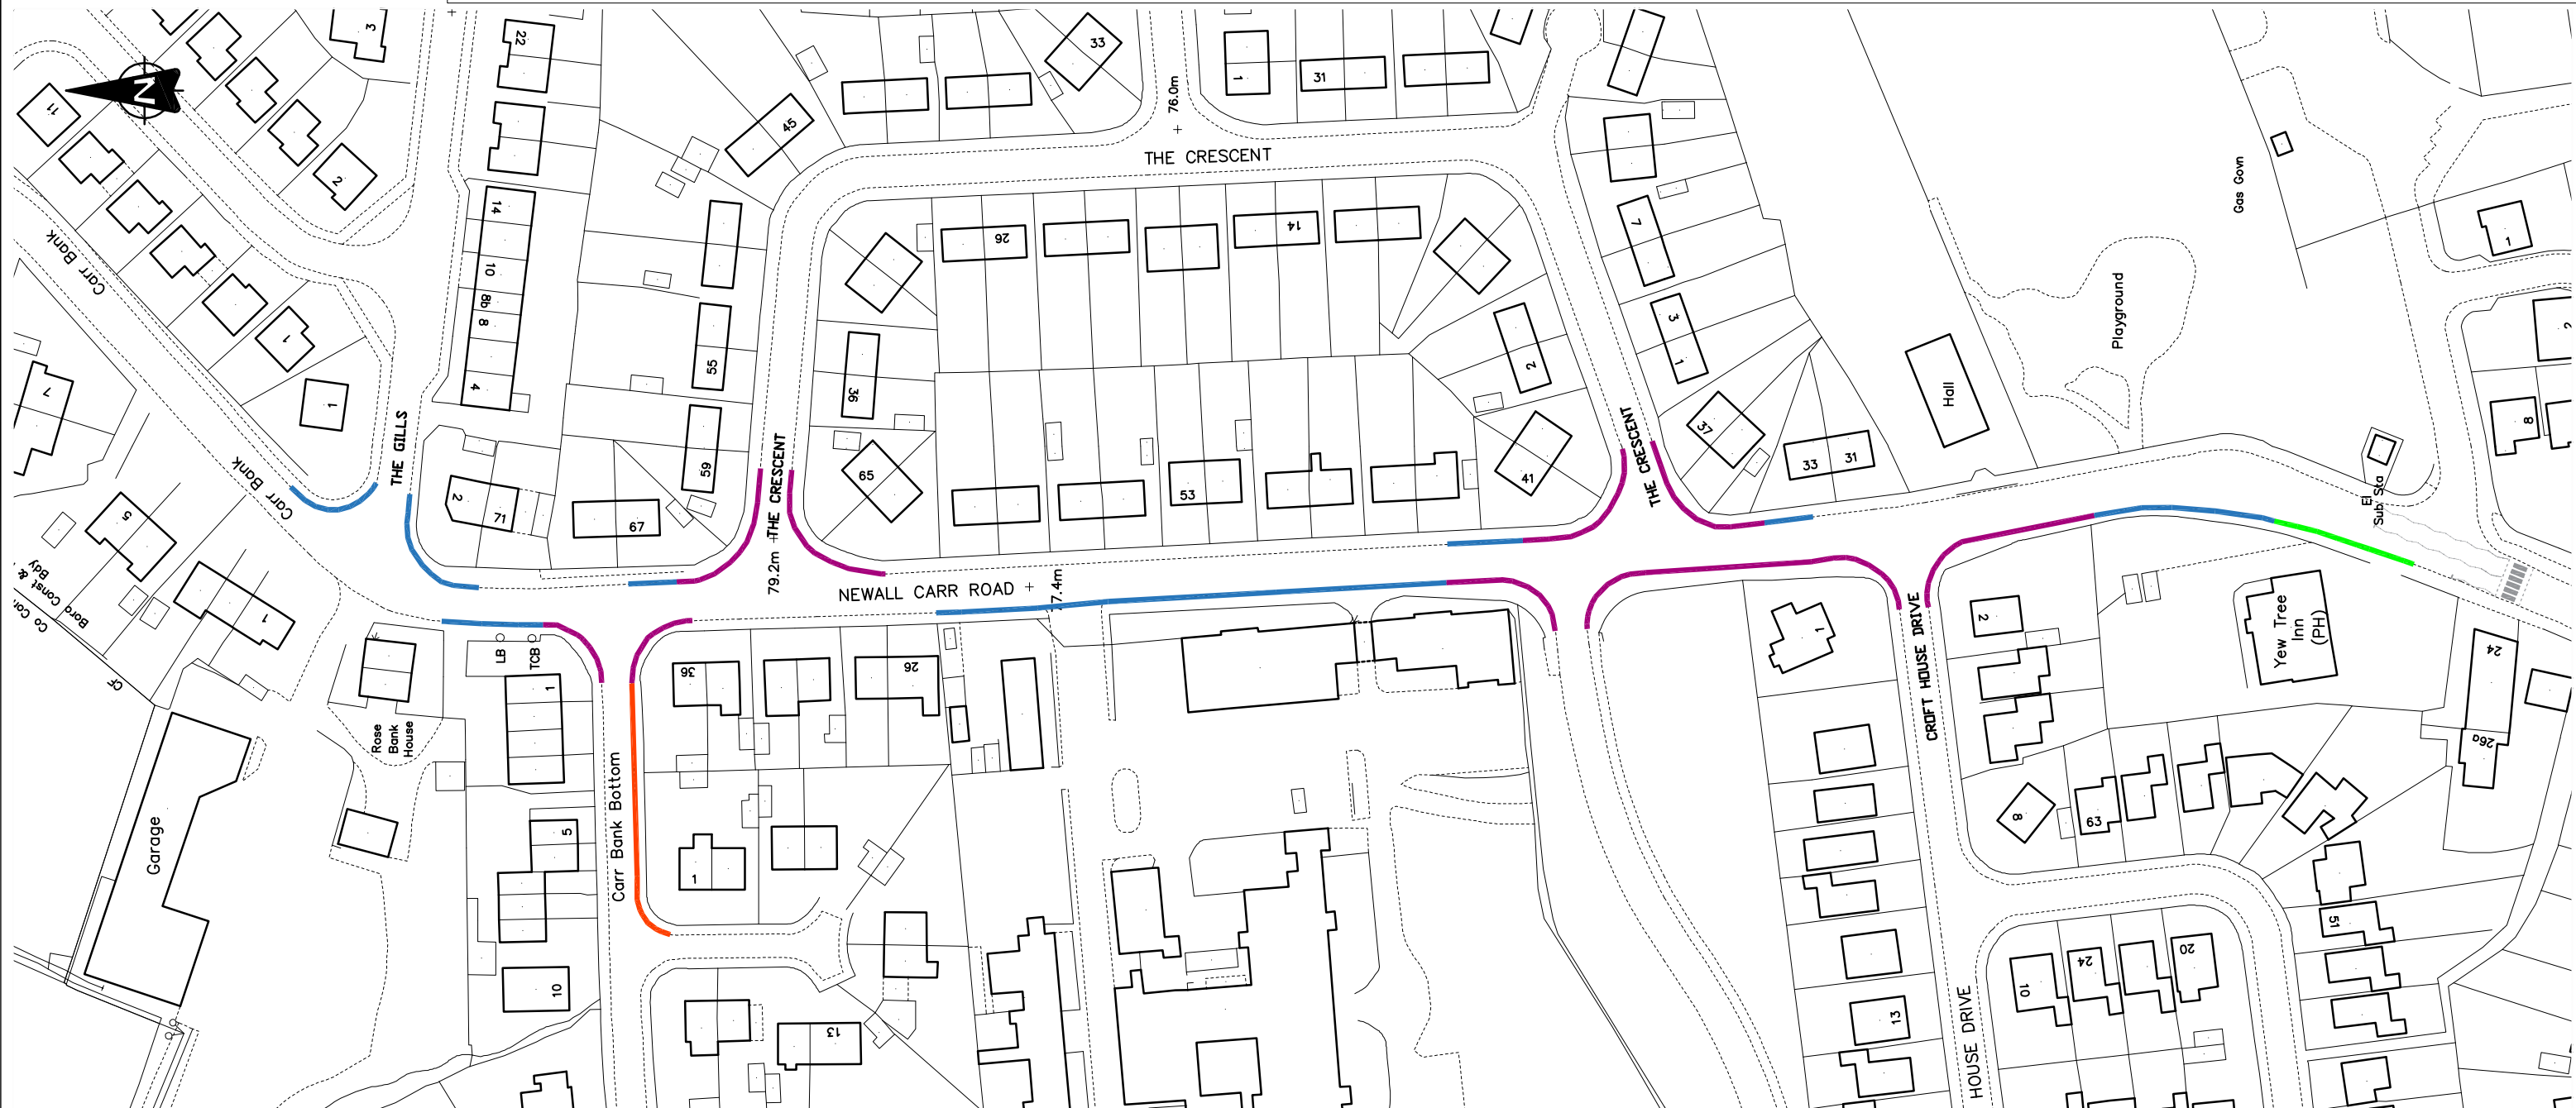

Scheme Proposals

**Existing permanent
'No Waiting At Any
Time' to remain.**

**Existing temporary 'No
Waiting At Any Time' to
be made permanent.**

**Existing temporary 'No
Waiting 8am - 6pm
Monday to Friday' to
be made permanent.**

**Proposed
'No Waiting At Any
Time'**

© Crown Copyright and database right 2014 Ordnance Survey LA100019567

**NEWALL CARR ROAD, OTLEY
PERMANENT TRAFFIC REGULATION ORDER
WARD: OTLEY AND YEADON
CONSULTATION**

	INITIALS	DATE	SCALE
DRAWN BY	JW	3/17	1:1250
AutoCAD BY	JW	3/17	
CHECKED BY	NH	3/17	



FIRST APPROVED AMENDMENTS	JW		
	DRAWN	CHECK	DATE
DRAWING NUMBER:			
TM-27-2339-TRO			
DATE: March 2017			