



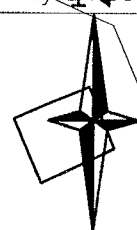

**Leeds**  
CITY COUNCIL

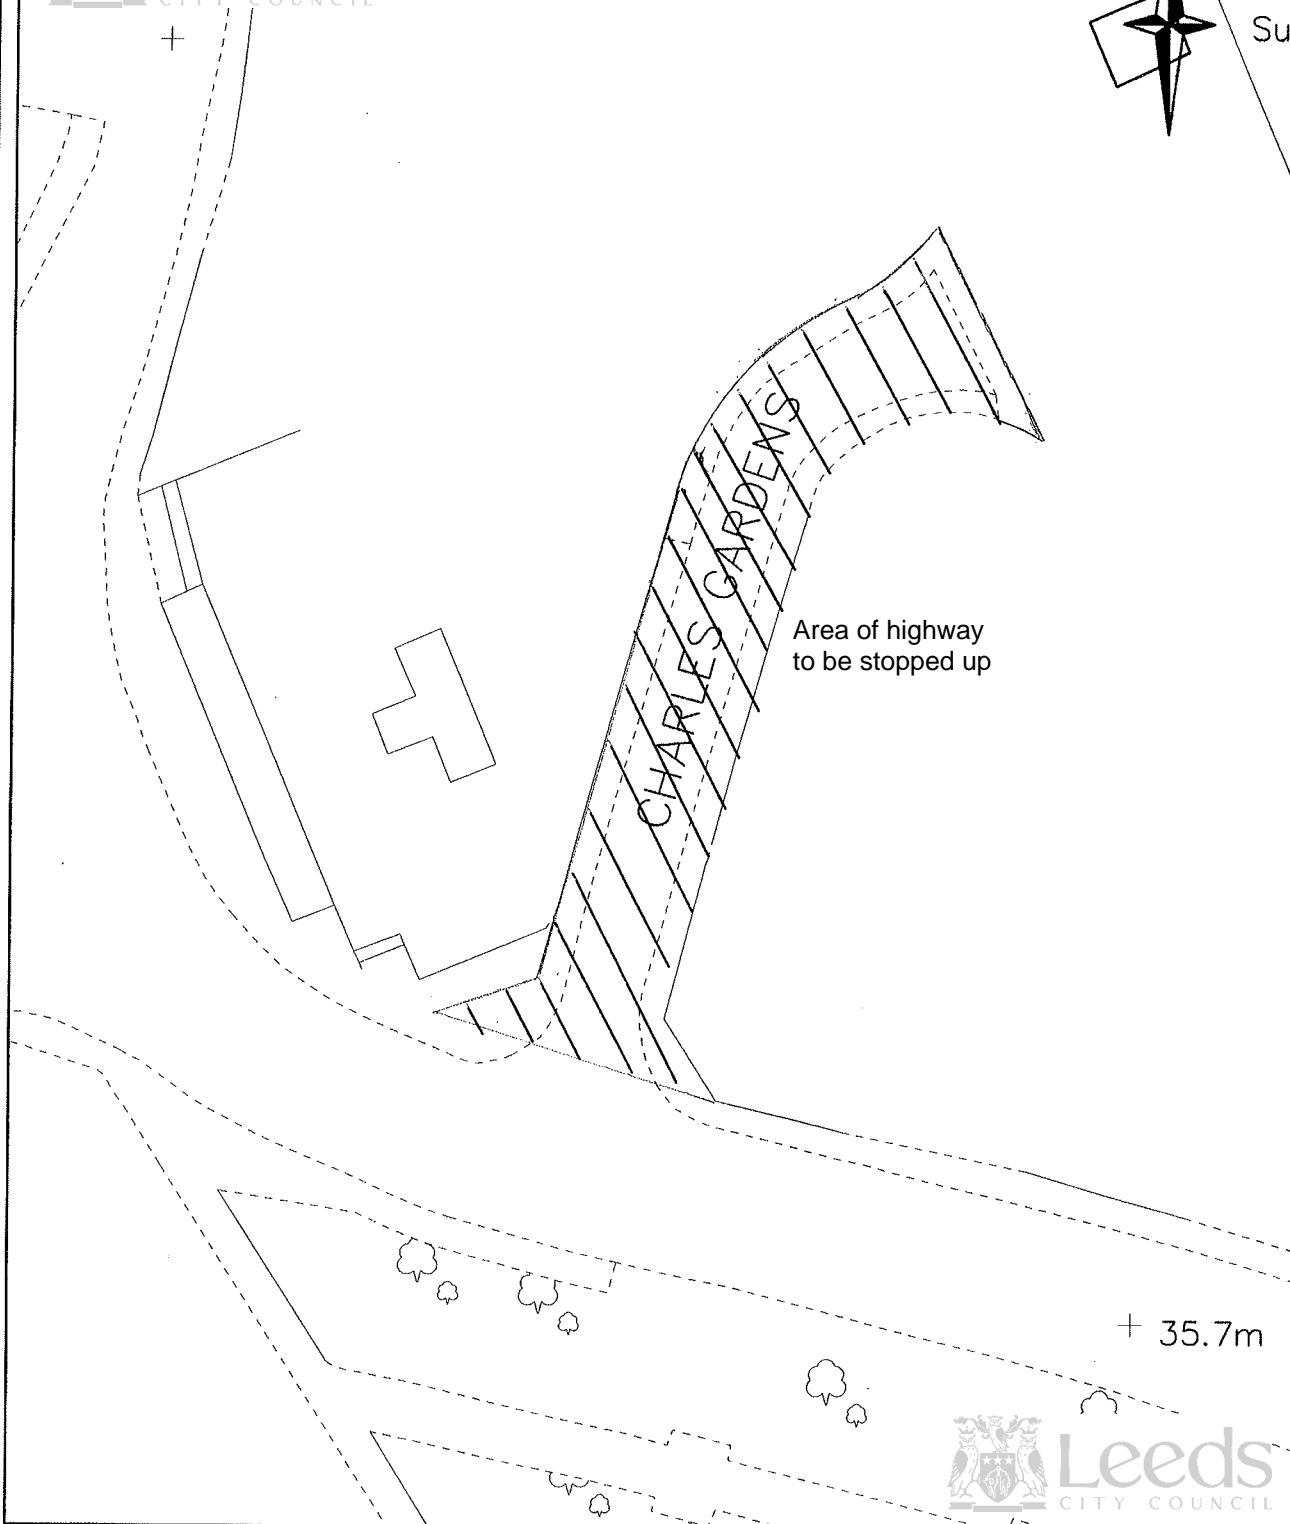

Sub



This drawing is the property of Leeds City Council. It must only be used for the purpose for which it was originally supplied. It must not be copied, published or transmitted by any means to any third party, without the express permission of the originator. Modification or manipulation of all or part of this drawing is strictly forbidden unless specifically requested or approved by the originator.

**Charles Gardens,  
Holbeck**

**Stopping Up Order**

**FIRST APPROVED  
AMENDMENTS**

DRAWN BY

NJF 3/17

AutoCAD BY

NJF 3/17

CHECKED BY

NF 3/17

SCALE

1:500

ORIGINAL  
SHEET SIZE A4

NJF

DRAWN

CHECK

DATE



**Leeds**  
CITY COUNCIL

HIGHWAYS AND TRANSPORTATION

**SD/997042/CG/01**

DATE:

**March 2017**