
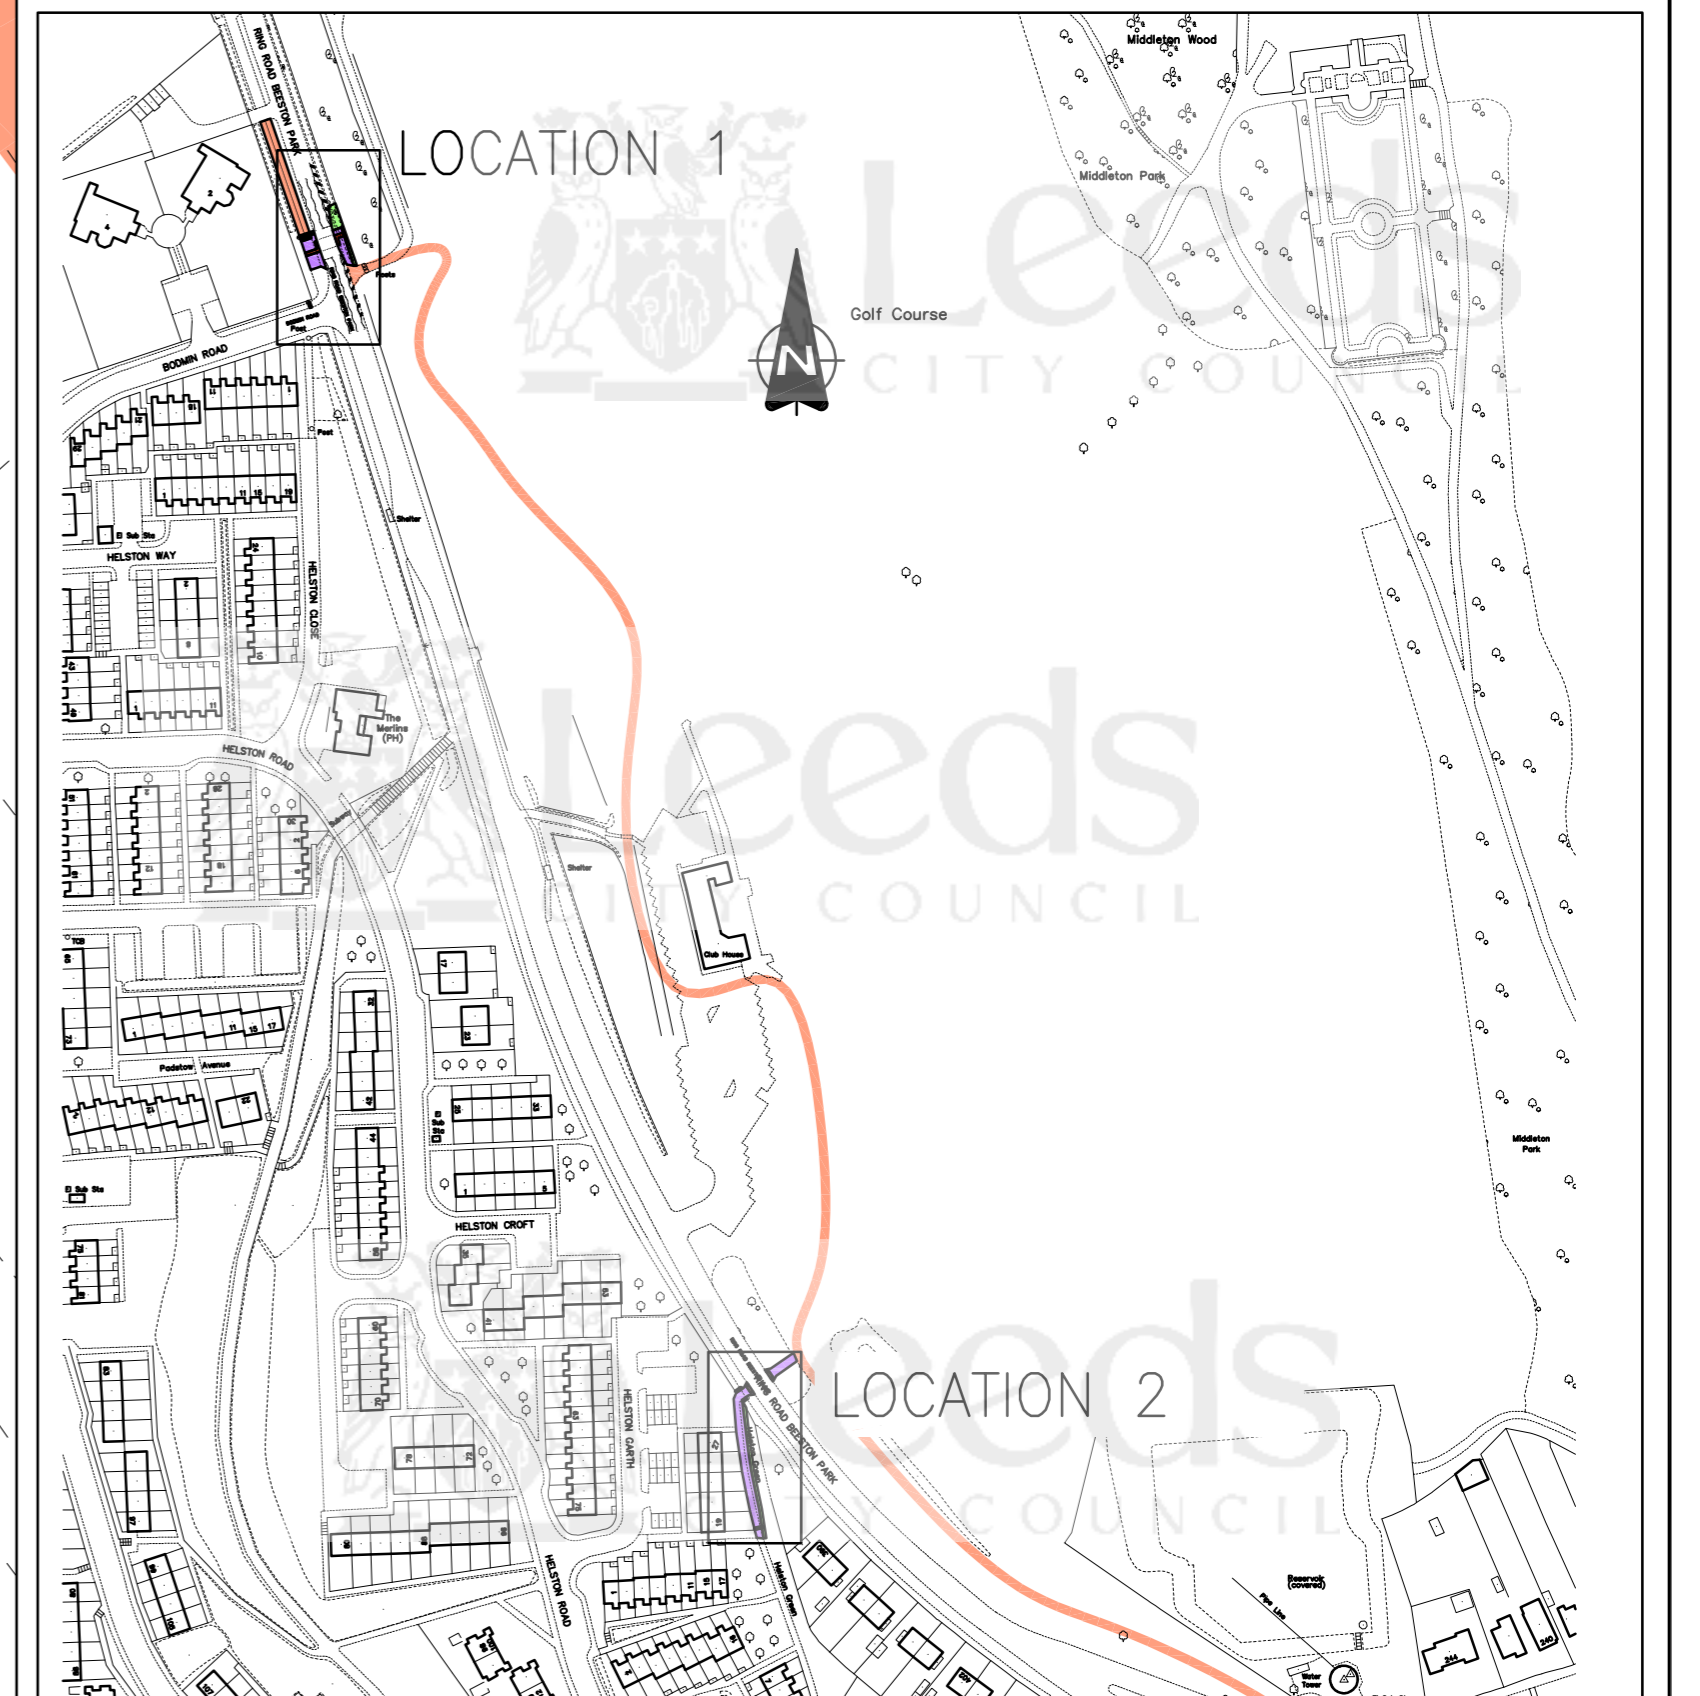


LOCATION PLAN – SCALE: 1:2500

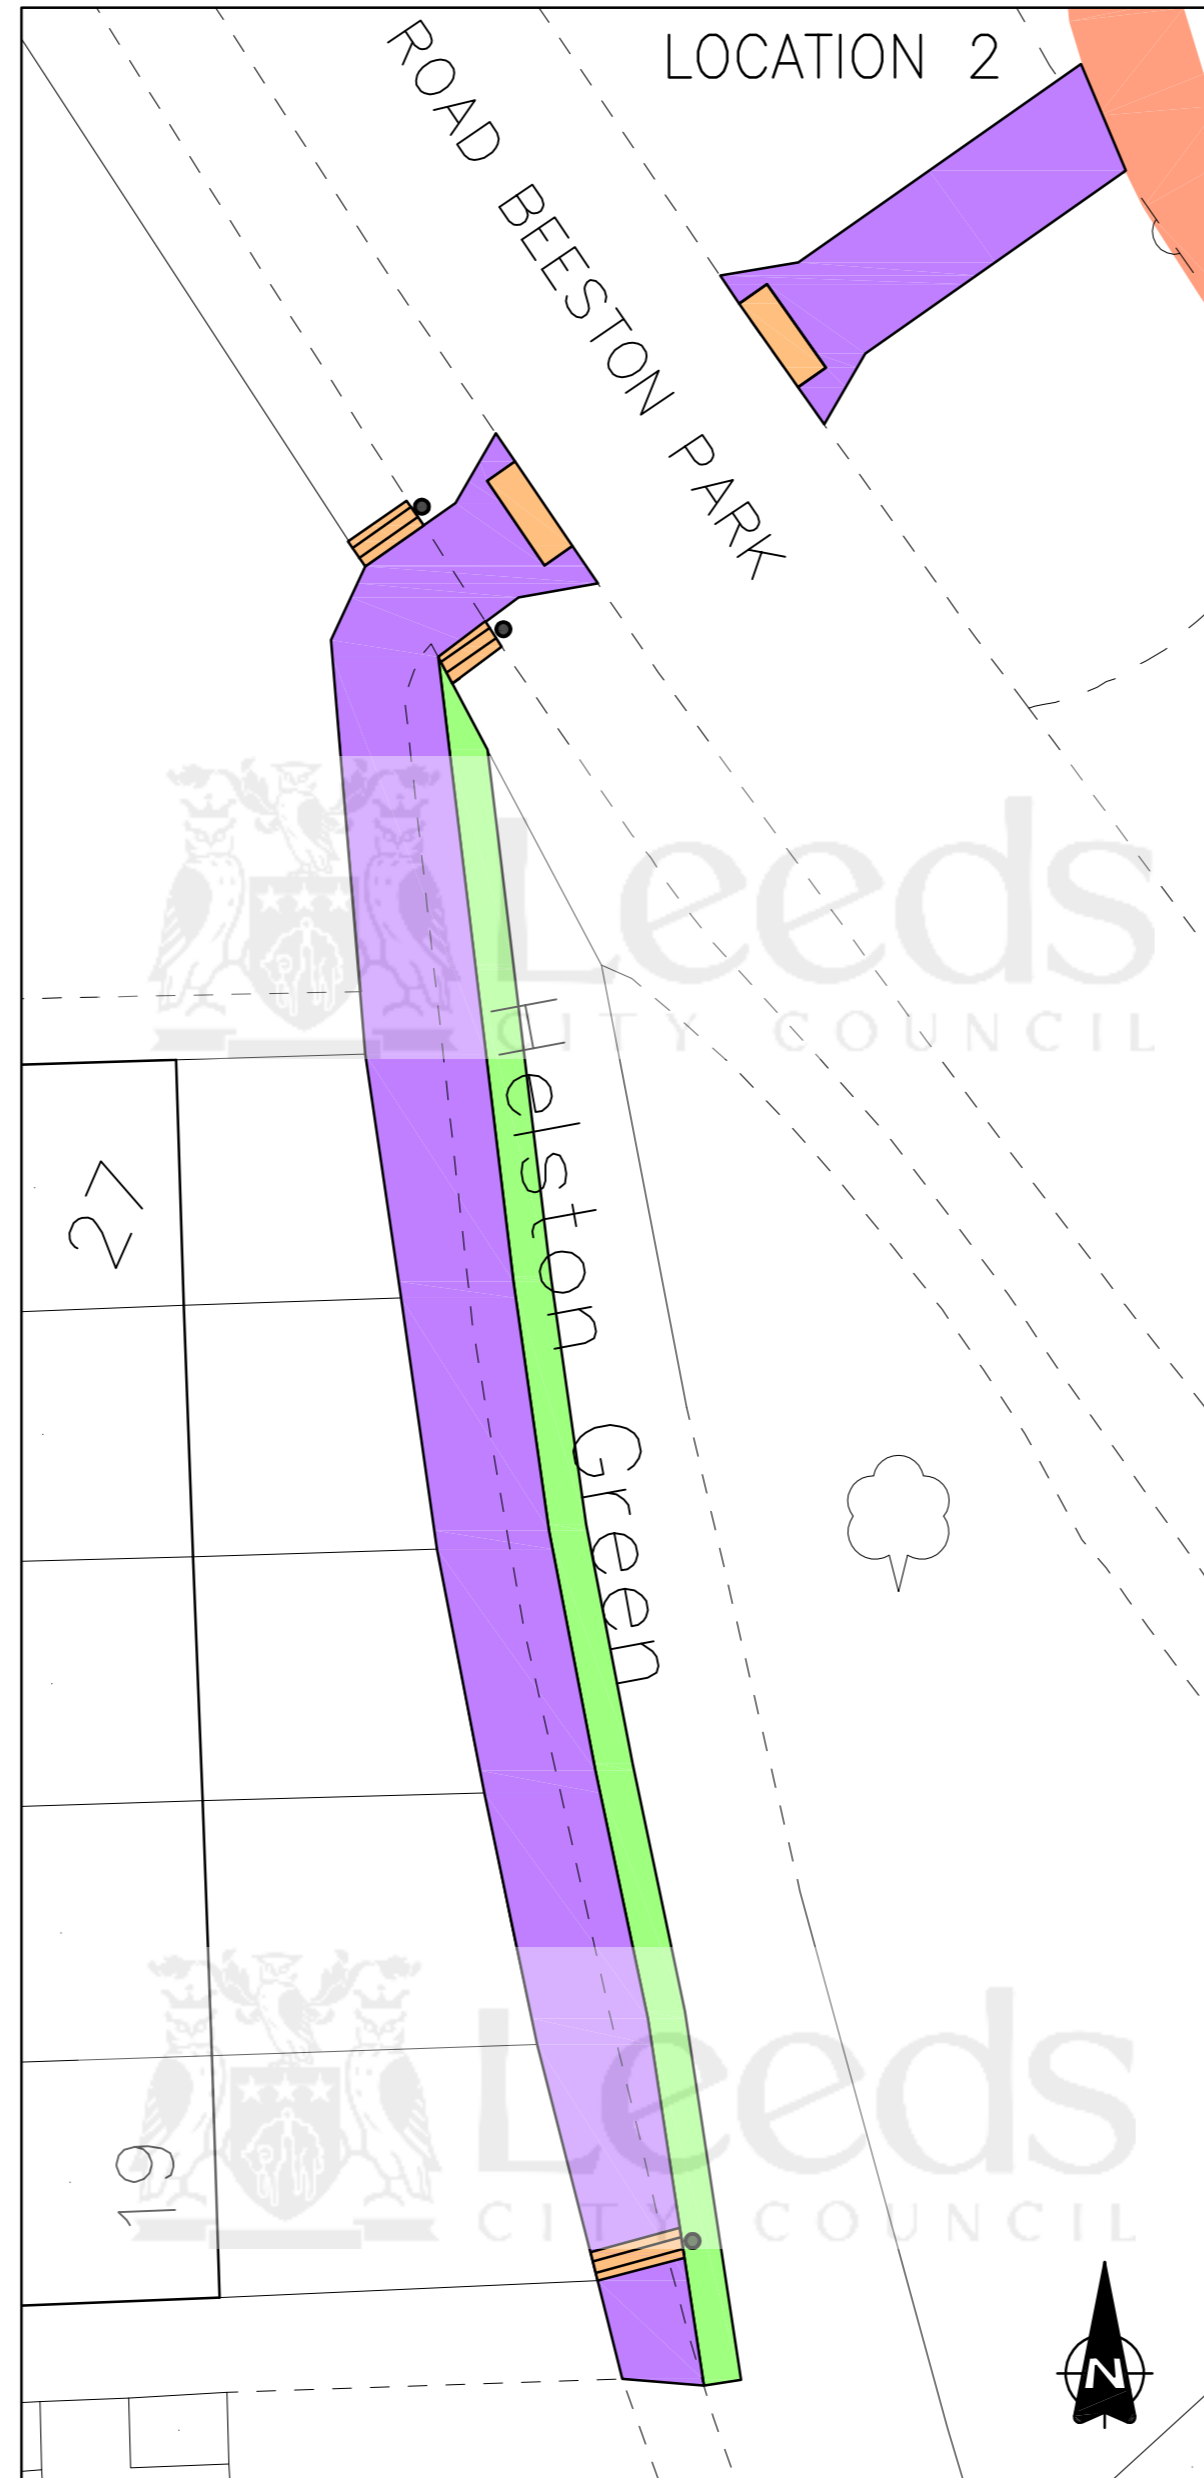

KEY	
	PROPOSED SHARED USE FOOTWAY/CYCLEWAY
	TOUCAN CROSSING (RED TACTILES)
	UNCONTROLLED CROSSING (BUFF TACTILES)
	CYCLE/FOOTWAY HAZARD PAVING
	EXISTING FOOTWAY / CYCLEWAYS
	LANDSCAPE / GRASSED AREA
	MINI ENSIGN BOLLARD

FIRST APPROVED	JC		
AMENDMENTS	DRAWN	CHECK	DATE

MIDDLETON BIKE PARK
 WARD: MIDDLETON PARK
 PROPOSED CYCLE CROSSING FACILITIES
 GENERAL ARRANGEMENT

DRAWN BY		SCALE
INITIALS	DATE	1:200
JC	5/17	
AutoCAD BY		
INITIALS	DATE	
JC	5/17	ORIGINAL SHEET SIZE A2
CHECKED BY		
INITIALS	DATE	
NB	5/17	



TM/23/2863/01/01		INFORMATION	
STATUS:		DATE:	May 2017
			P01.1