


Clay Pit Lane Space Improvement – illustrations (MB/DK/JW - LCC May 2017)



Existing aerial: location – Google maps

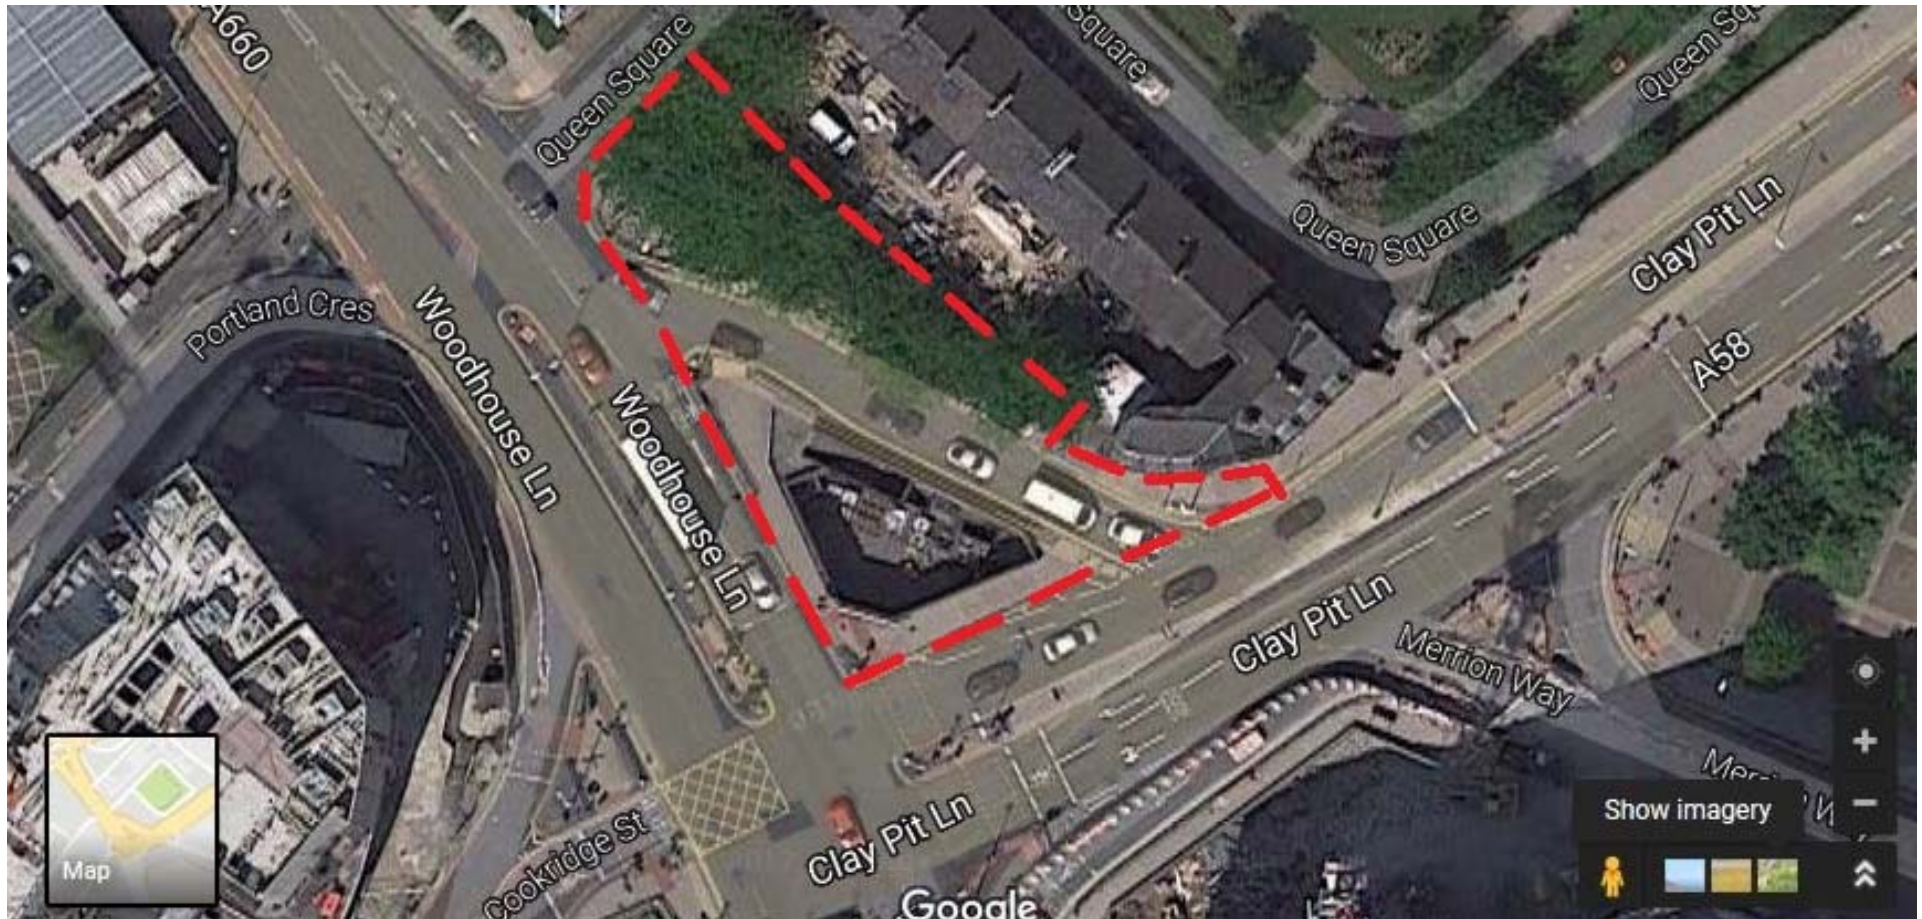


Existing



Proposed



Existing

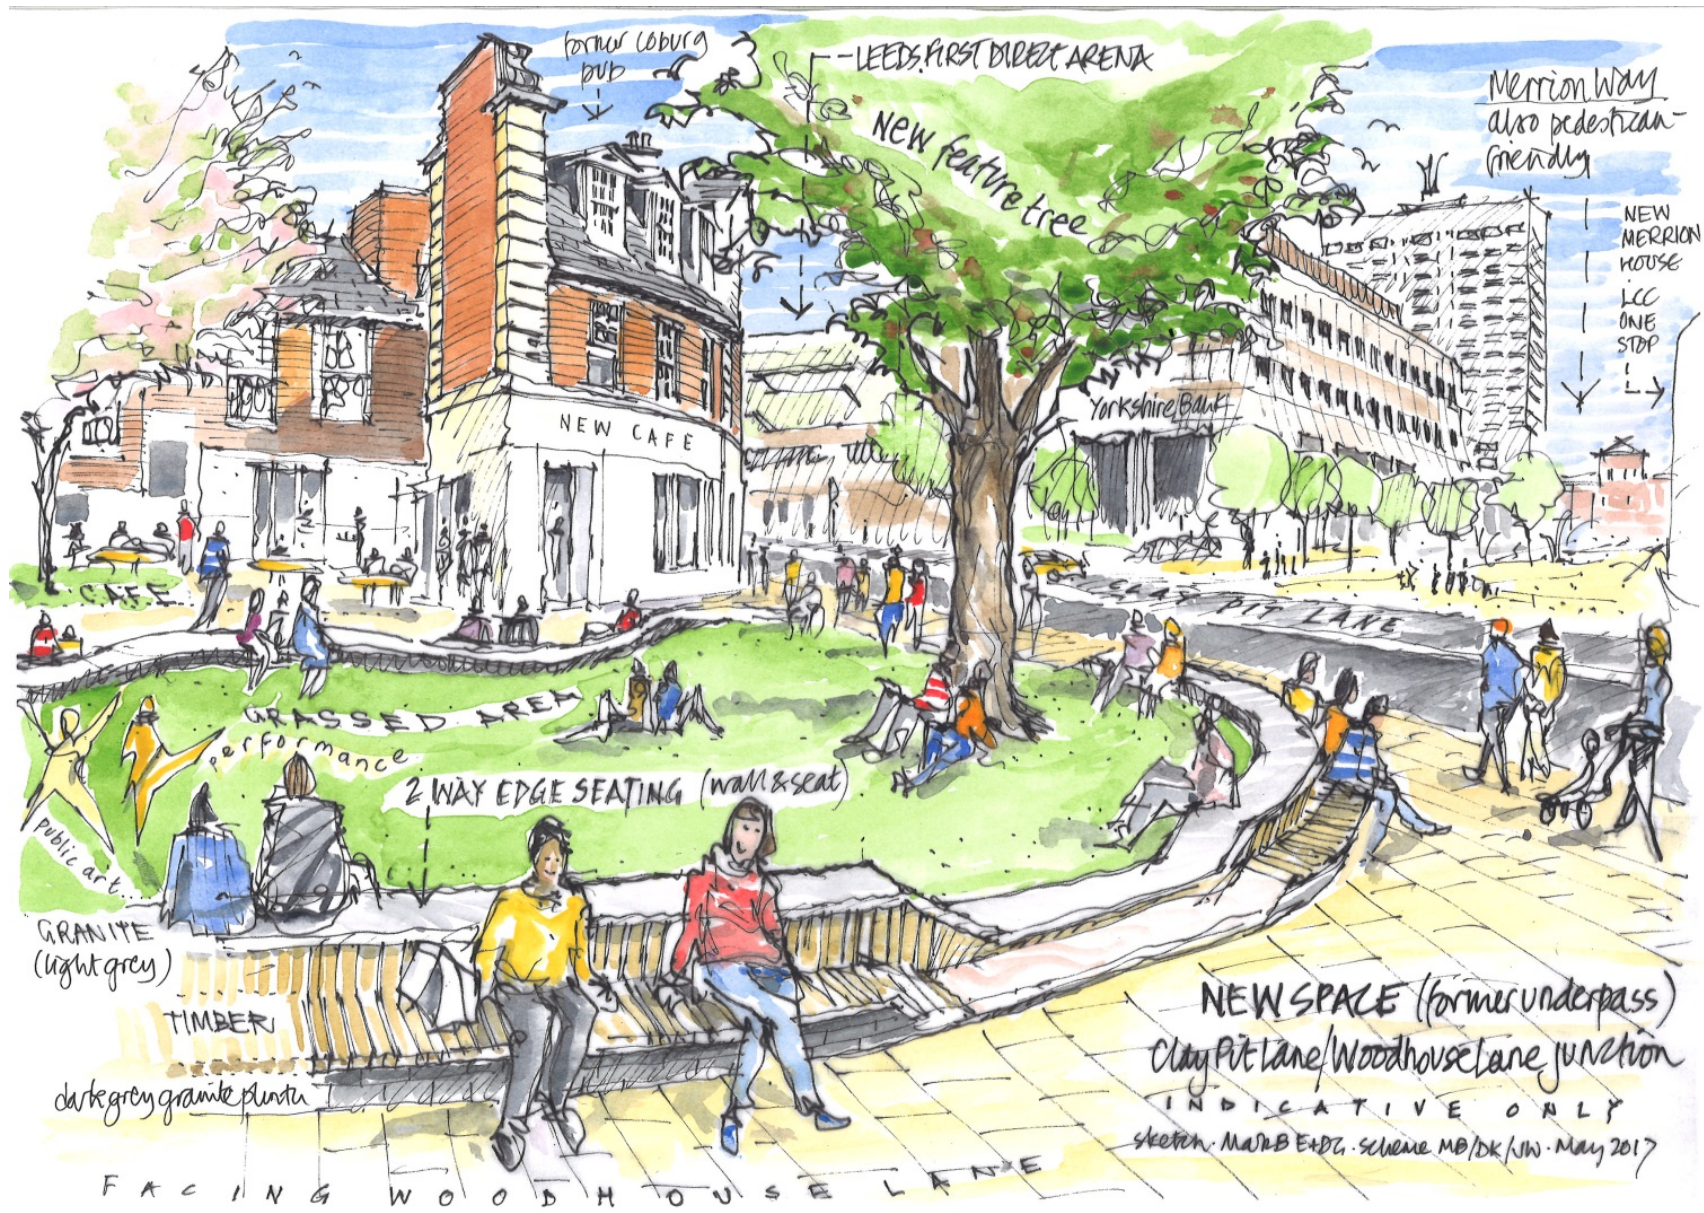

Proposed



DO NOT SCALE

Sketch 1:200 @ A3

Public Realm Concept Plan
Land at Junction of Clay Pl
Lane and Woodhouse Lane

DATE	SCALE	BY	CHK
Apr 2017	1:200 @ A3		

Leeds City Council
City Development Department
Tel: (0113 247 8233)



Proposed layout