

The Contractor is to check all dimensions on site and report discrepancies to the designer.
 All rights described in Chapter IV of the Copyright, Designs and Patents Act 1988 have been generally asserted



Table bases





Timber table tops
700mm di



New furniture
470W X 580D



Fabric barriers

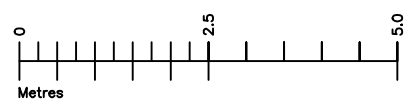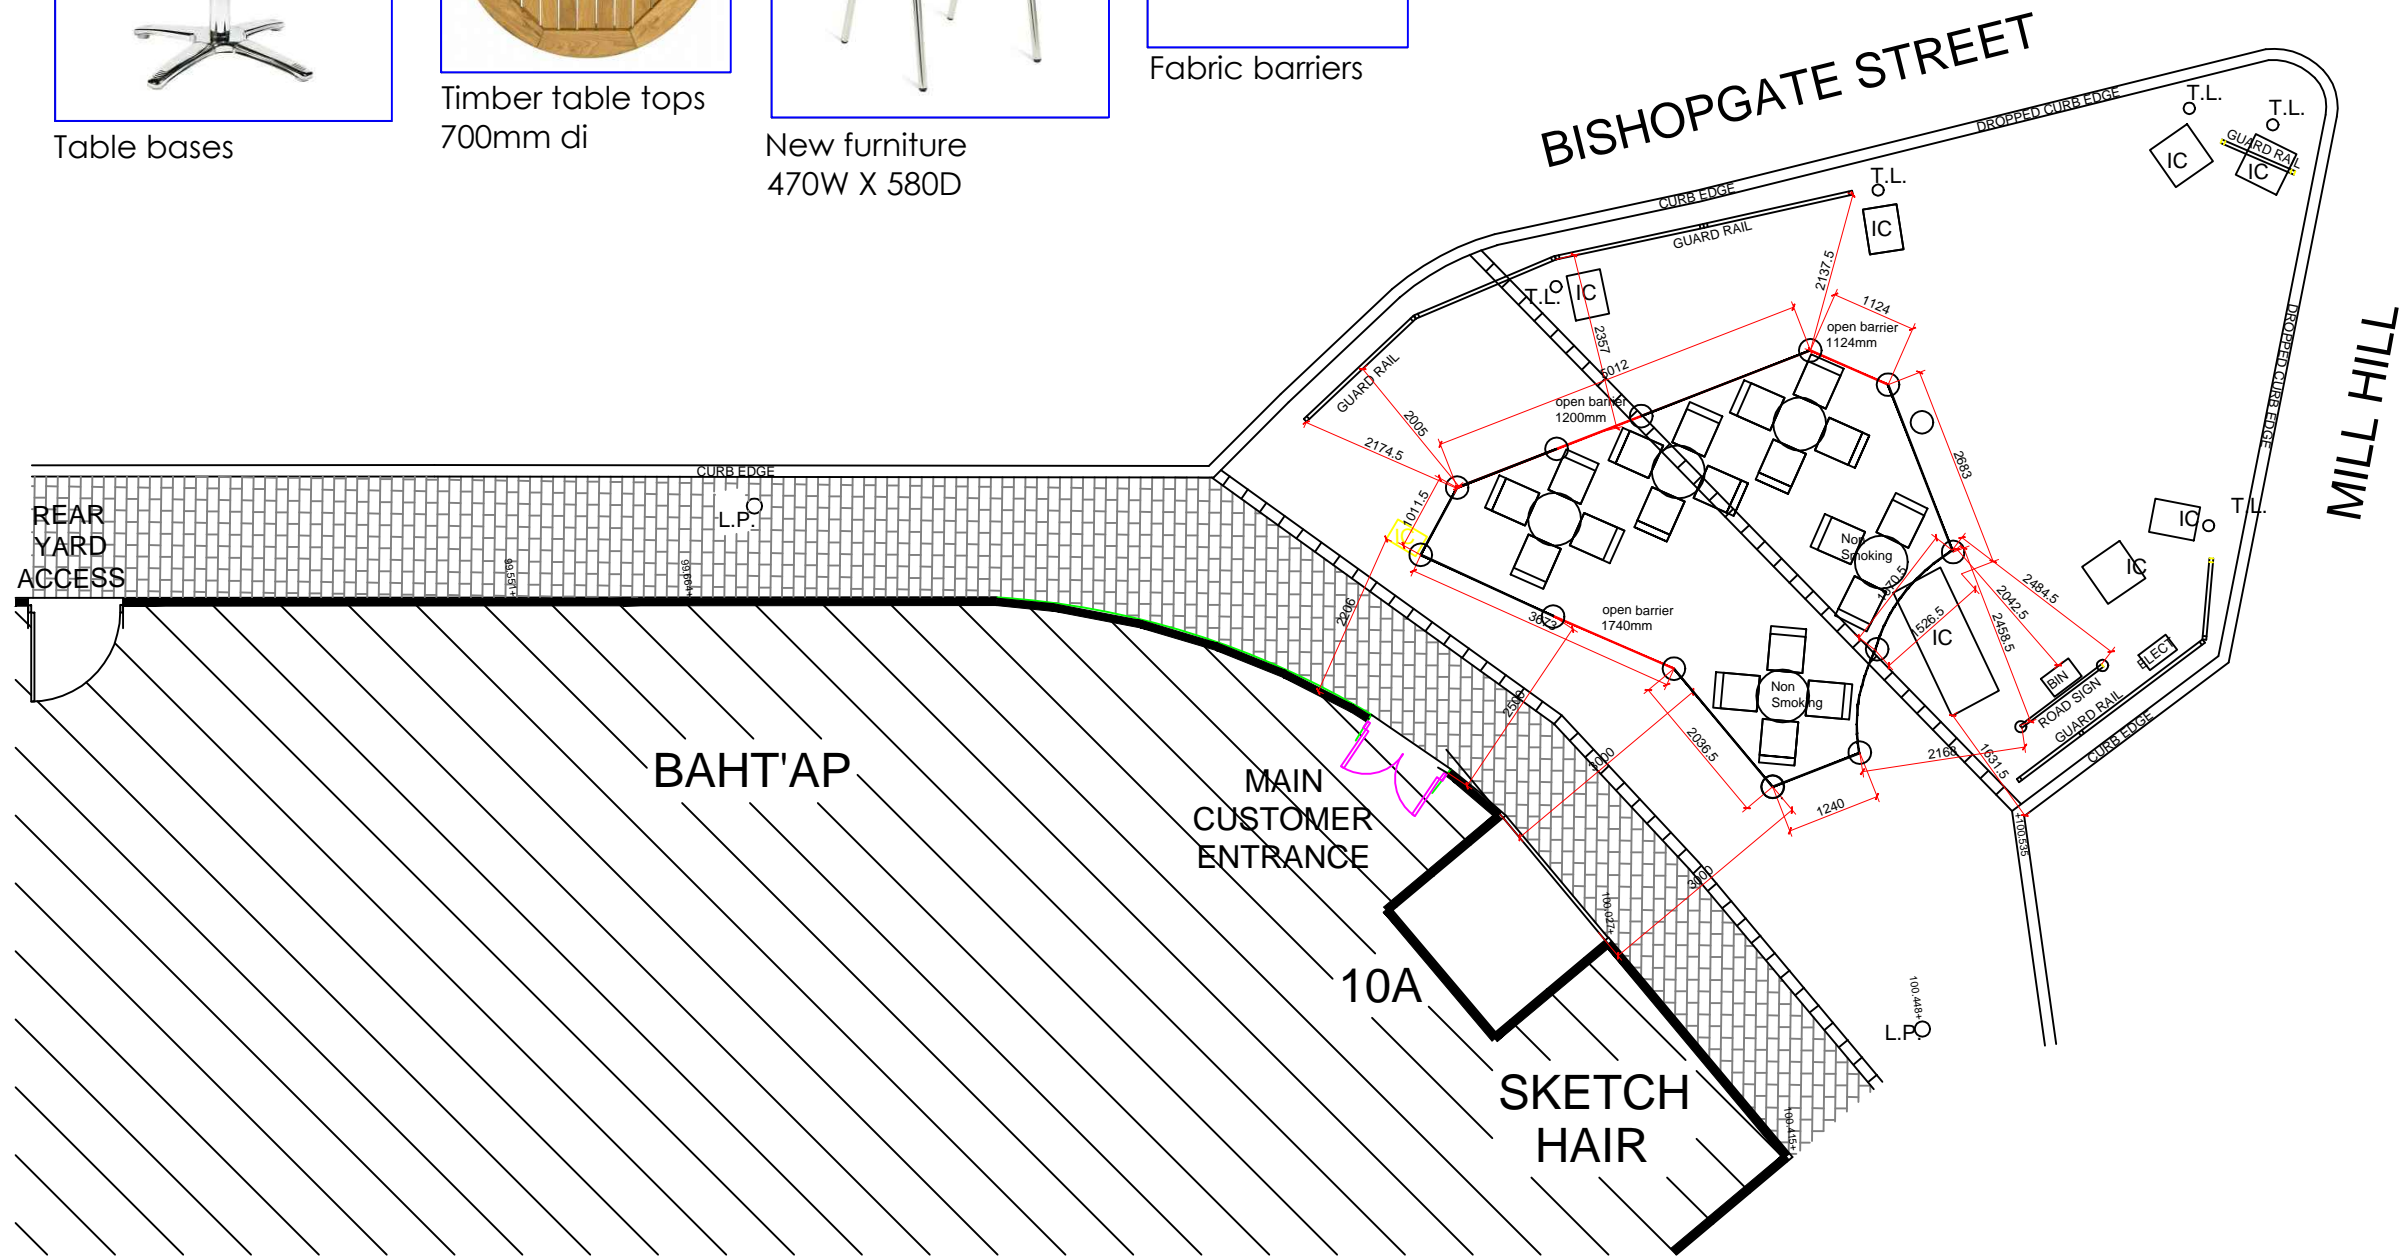

Proposed Pavement Area

B	09/05/17	Drawn: Stu	Check:
Barriers moved away from the guardrails & bin 2000mm covers up 1 now 19 in total			
Drawing simplified by omitting the datum points and floor hatching			
A	26/04/17	Drawn: Stu	Check:
Barriers moved away from the road signs by 2100mm covers reduced by 2 now 18 in total			



drawn: Stu	check: Agb	
PROJECT		
BAHT'AP		
Mill Lane		
Leeds LS1 5DQ		
DRAWING		
Proposed Pavement Area		
SCALE	DATE	
1:100@ A3	05/04/17	
REF	NUMBER	REV
--	11	B