



This drawing is the property of Leeds City Council. It must only be used for the purpose for which it was originally supplied. It must not be copied, published or transmitted by any means to any third party, without the express permission of the originator. Modification or manipulation of all or part of this drawing is strictly forbidden, unless specifically requested or approved by the originator.

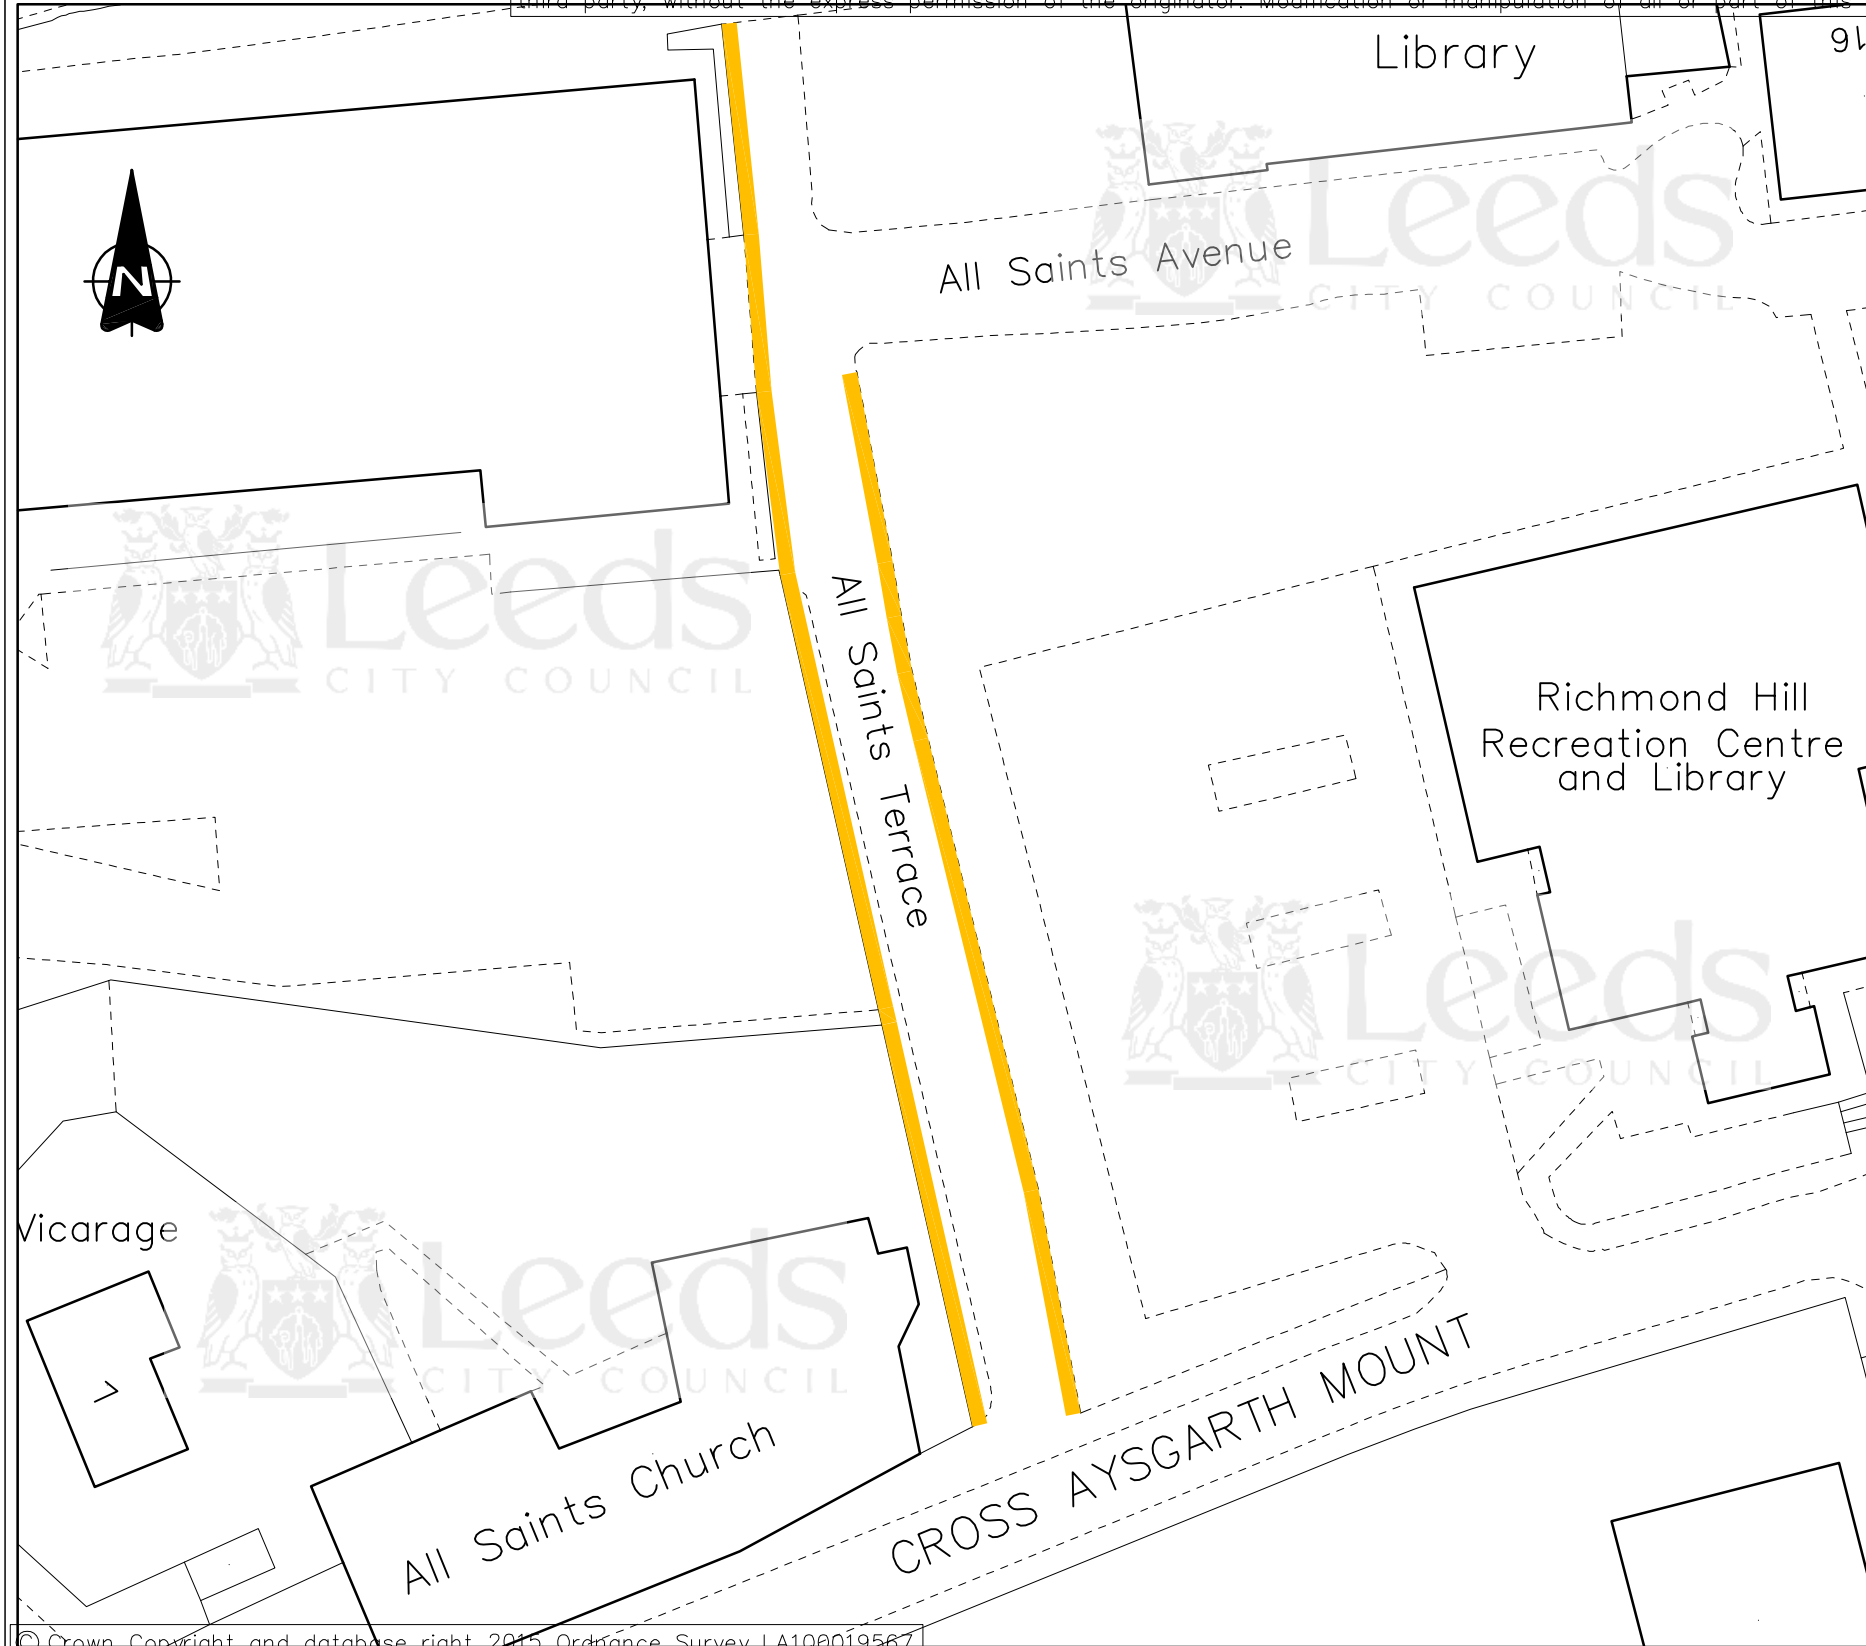

LOCATION PLAN – SCALE: 1:2500

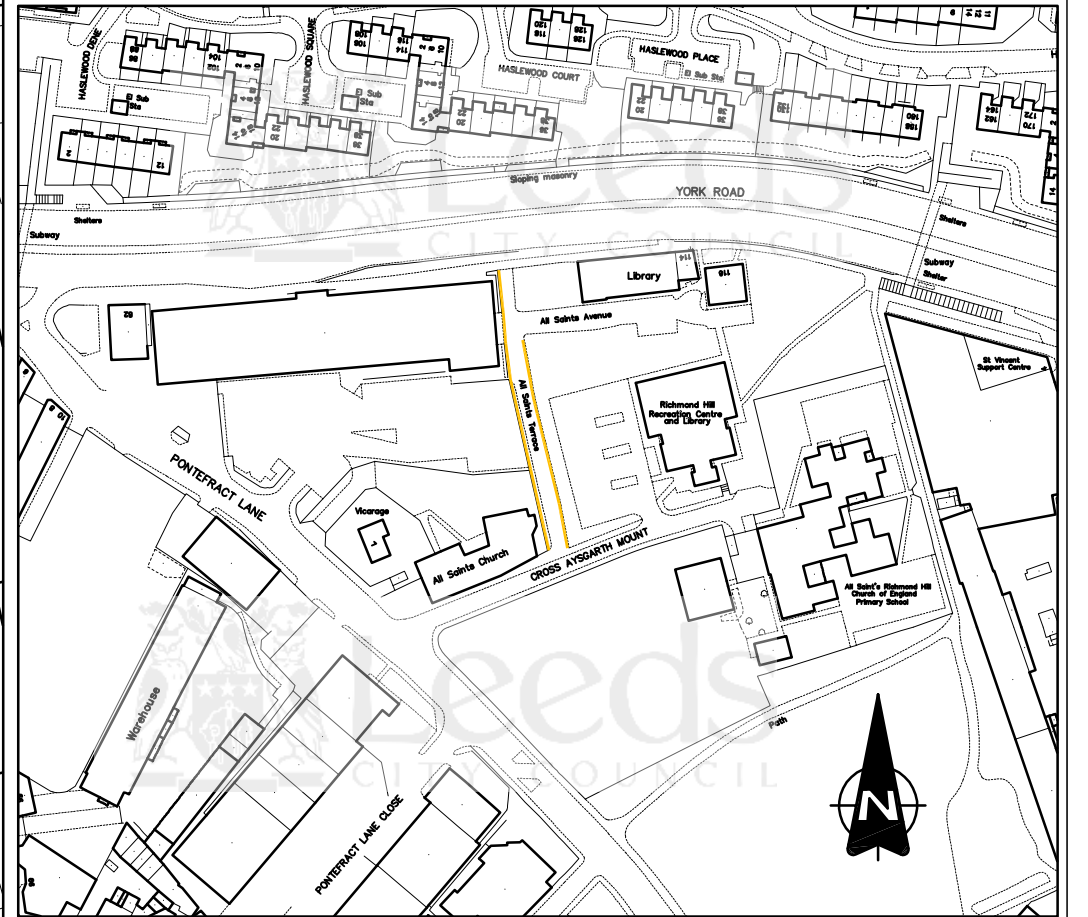

— PROPOSED NO WAITING AT ANY TIME RESTRICTIONS.

© Crown Copyright and database right 2015 Ordnance Survey LA100019567

**ALL SAINTS TERRACE**  
**WARD: BURMANTOFTS & RICHMOND HILL**  
**PROPOSED WAITING RESTRICTIONS**  
**GENERAL ARRANGEMENT**

	INITIALS	DATE	SCALE
DRAWN BY	JC	5/17	1:500
AutoCAD BY	JC	5/17	
CHECKED BY			ORIGINAL SHEET SIZE A3



TM/07/2910/01/01		FIRST APPROVED		JC	
INFORMATION		AMENDMENTS		DRAWN	CHECK DATE
STATUS:	<b>DRAFT</b>				
DATE:	May 2017				