


LOCATION PLAN – SCALE: 1:2500

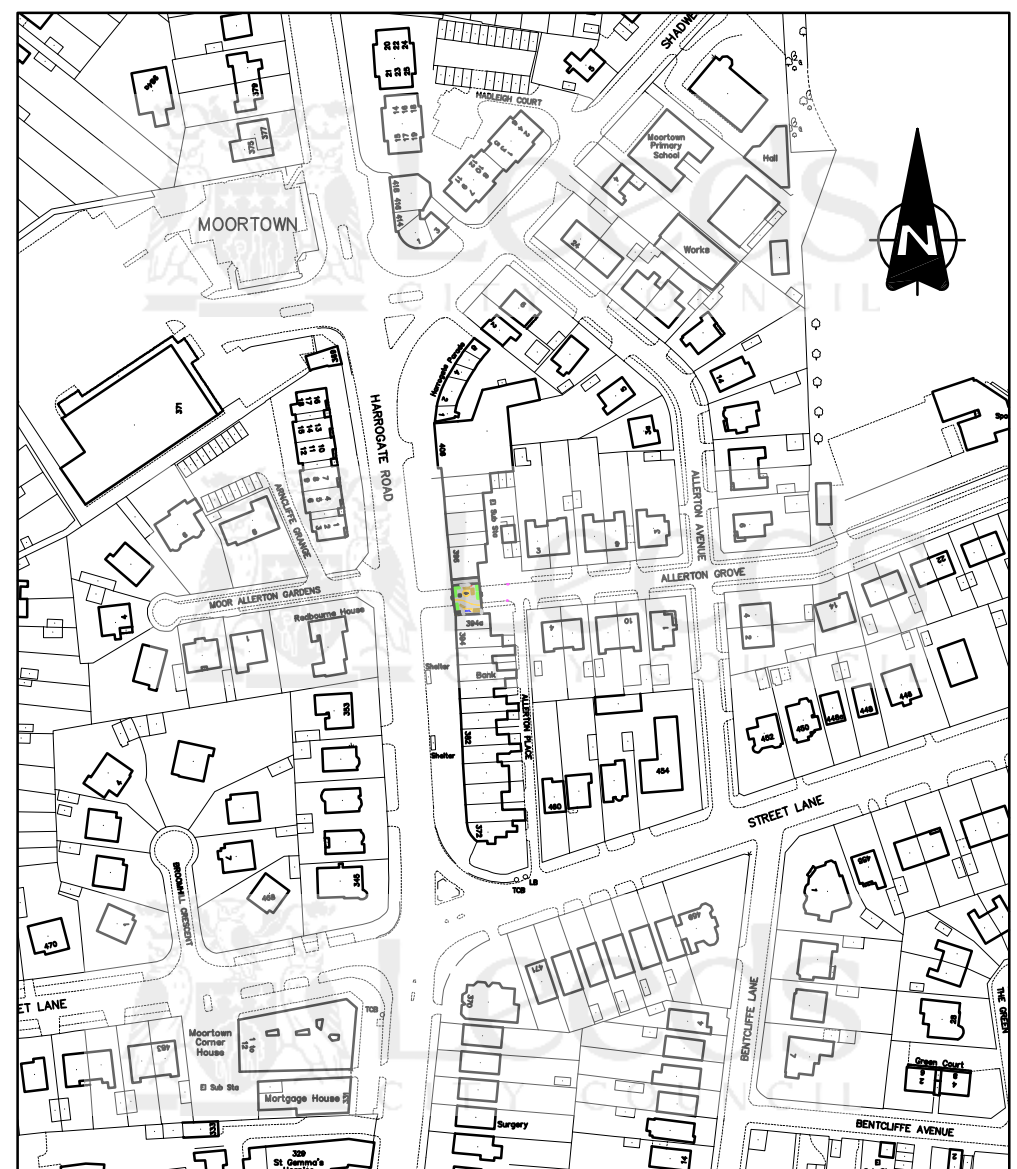

- Proposed Planter location (2m x 0.75m)
- Proposed Bench locations (1.95m x 0.75m)
- Existing Lighting Column.
- Proposed Footway
- Existing brickwork to remain.
- Proposed refuse bin.
- Proposed Paving Works
- Proposed notice board location.
- Proposed Kerblines (100mm kerb check)
- Proposed Paved Edging
- Proposed Interpretation Board location.

© Crown Copyright and database right 2015 Ordnance Survey LA100019567

ALLERTON GROVE WARD: MOORTOWN  COMMUNAL AREA GENERAL ARRANGEMENT		INITIALS	DATE	SCALE	Leeds CITY COUNCIL HIGHWAYS AND TRANSPORTATION	TM/24/2378/01/03 INFORMATION	FIRST APPROVED AMENDMENTS	JC DRAWN   CHECK   DATE	
	DRAWN BY	JC	7/17	1:100		STATUS:	DRAFT		
	AutoCAD BY	JC	7/17			DATE:	July 2017		
CHECKED BY				ORIGINAL SHEET SIZE A3					