


This drawing is the property of Leeds City Council. It must only be used for the purpose for which it was originally supplied. It must not be copied, published or transmitted by any means to any third party, without the express permission of the originator. Modification or manipulation of all or part of this drawing is strictly forbidden, unless specifically requested or approved by the originator.

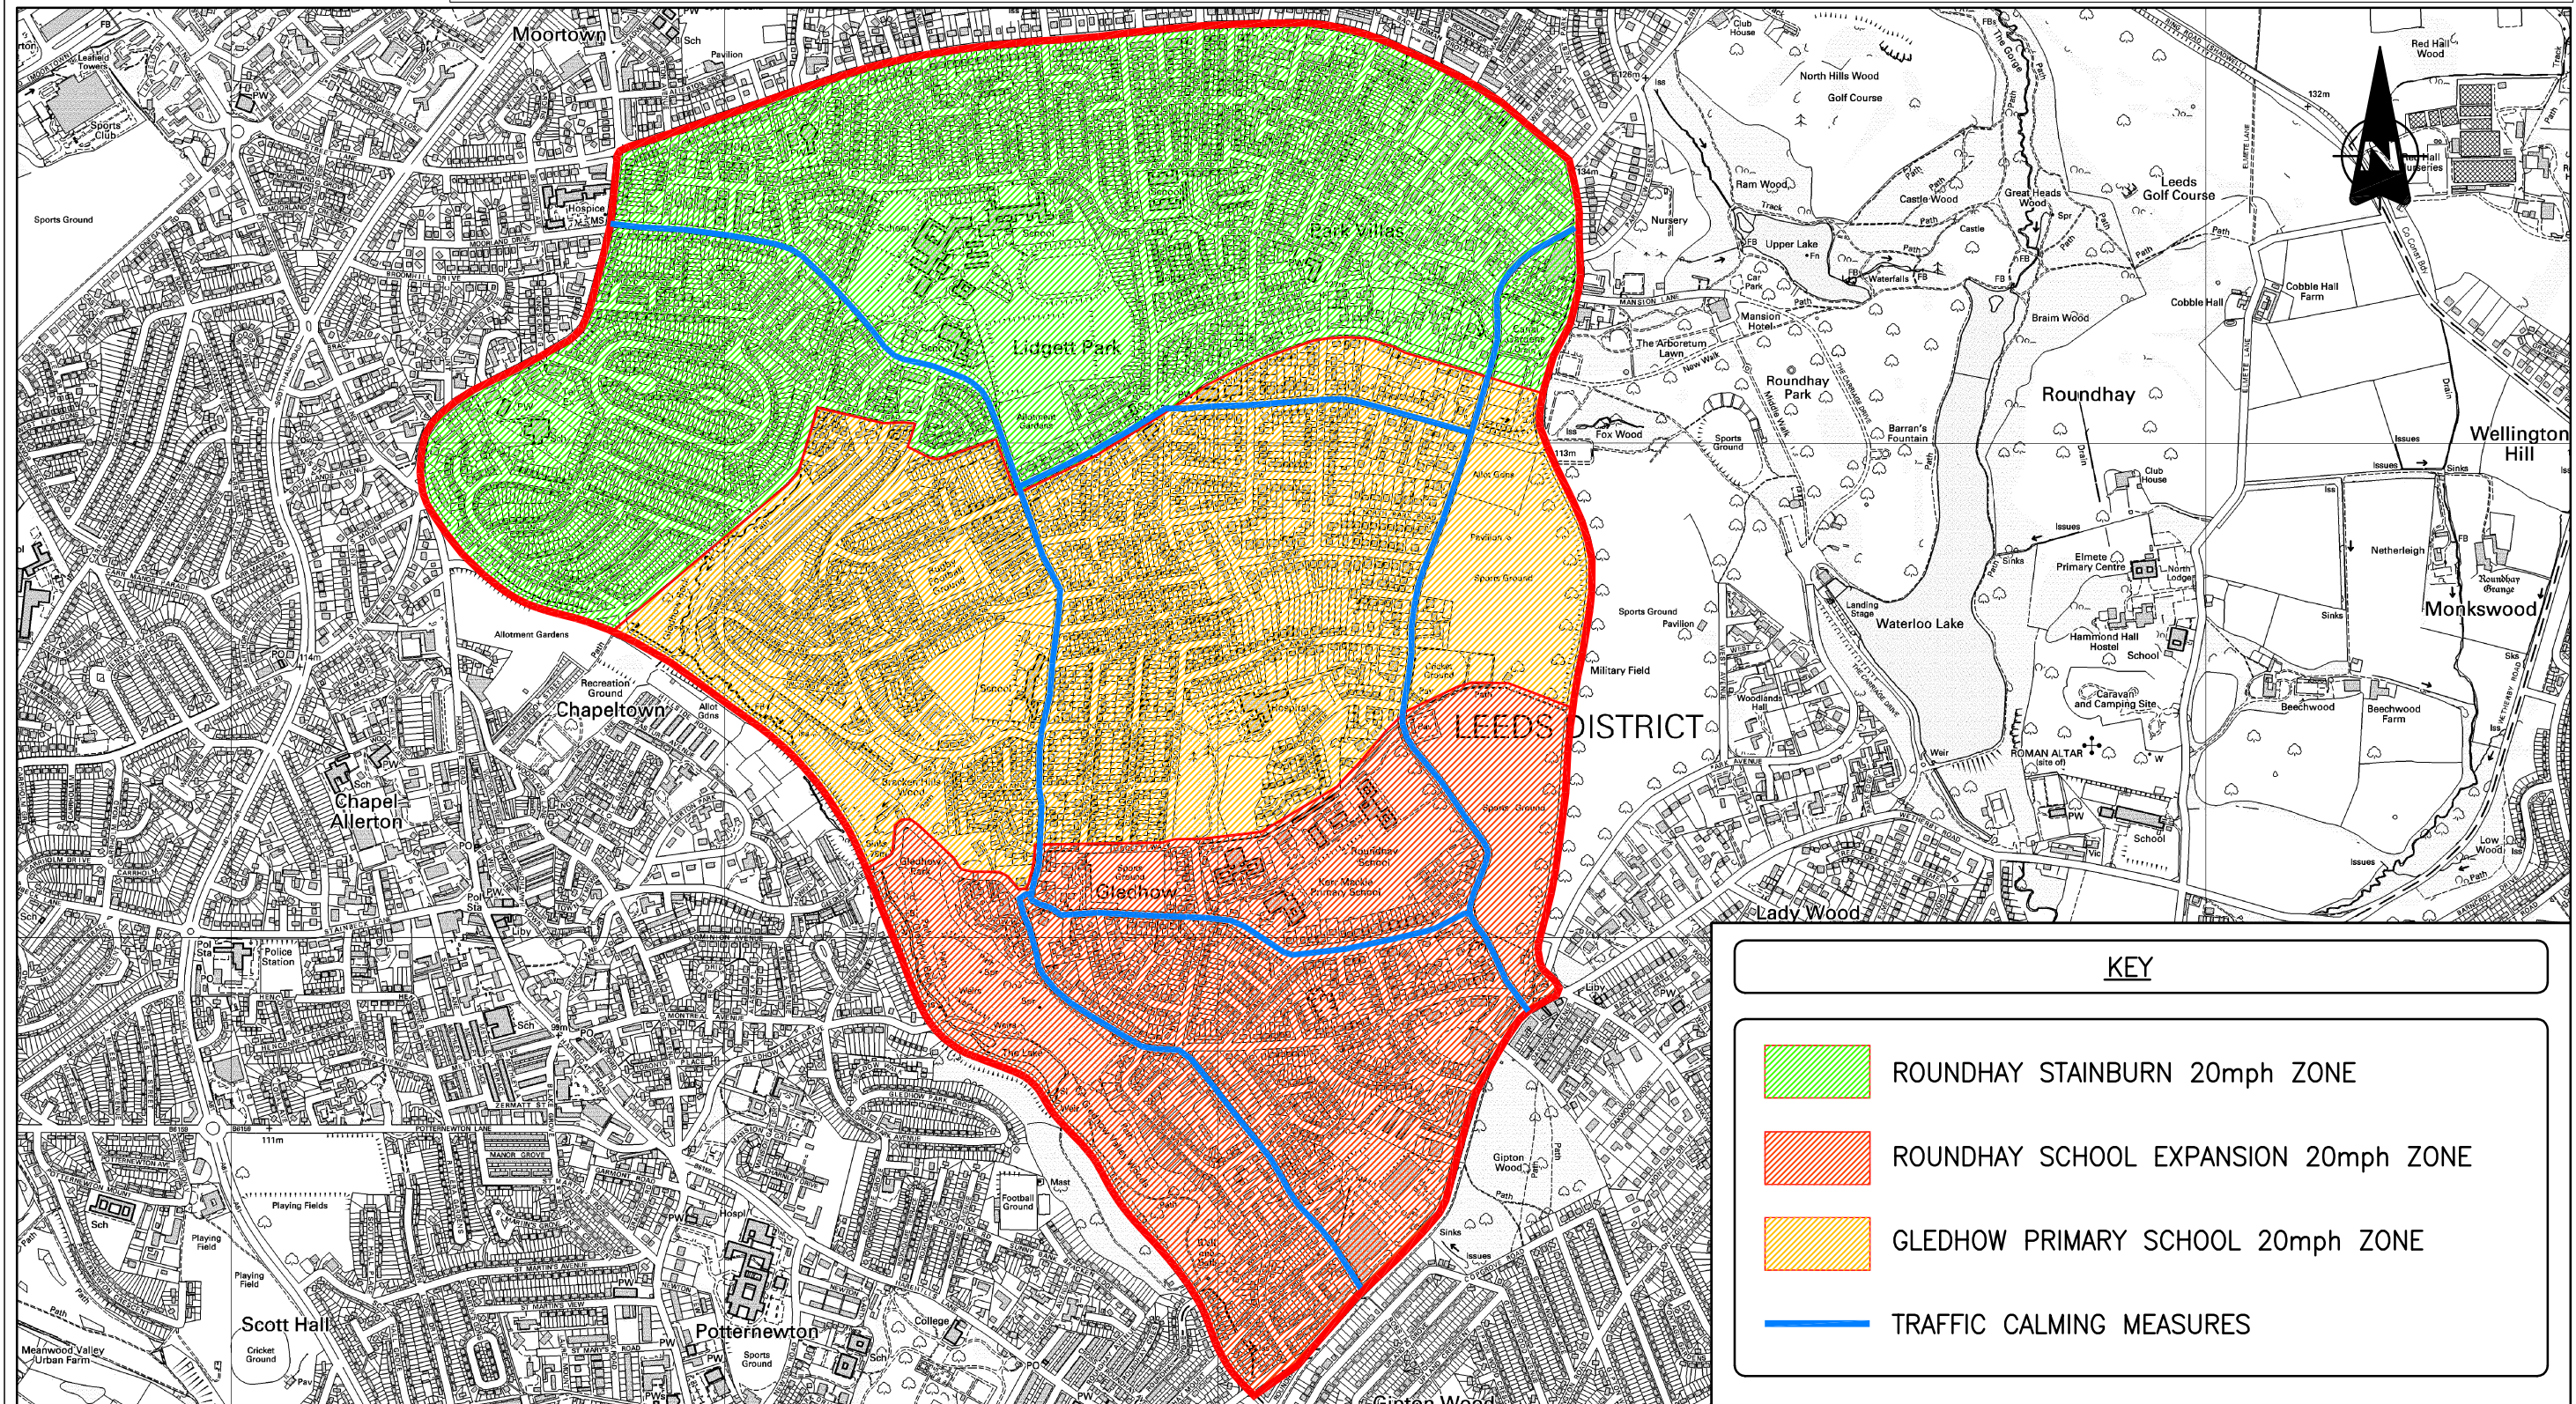

© Crown Copyright and database right 2015 Ordnance Survey LA100019567

**ROUNDHAY AND GLEDHOW
REPORT PLAN**
ROUNDHAY (W30)

| | INITIALS | DATE | SCALE |
|------------|----------|------|---------|
| DRAWN BY | JFY | 6/16 | 1:15000 |
| AutoCAD BY | JFY | 6/16 | |
| CHECKED BY | DOD | 6/16 | |



HIGHWAYS AND TRANSPORTATION

| | | | |
|-------------------------------------|------------------------------|--------------|------|
| TM/30/2606/REPORT/01 INFORMATION | FIRST APPROVED AMENDMENTS | JFY DRAWN | DATE |
| STATUS: | APPROVED | | |
| DATE: | September 2016 | | |