
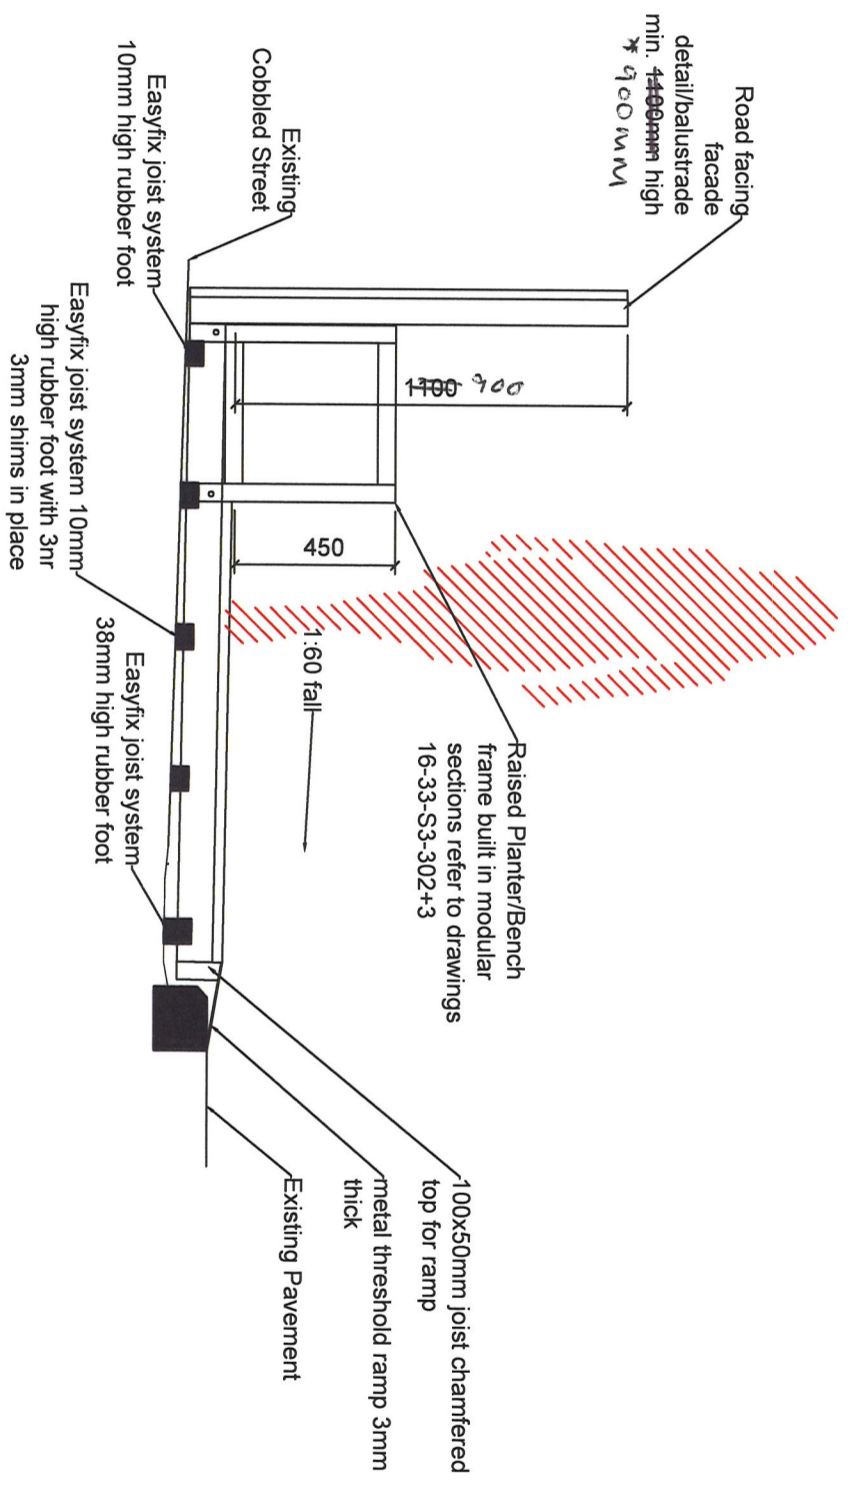


NOTES:
 Contractor must verify all dimensions, levels and existing service alignments on site before commencing any work or shop drawings.
 Any discrepancy concerning the drawings/quantities should be referred to the Landscape Architect immediately.
 Only figured dimensions to be taken from this drawing. Do not scale off this drawing.
 All landscape drawings to be read in conjunction with the landscape specification and all relevant engineer's and architect's drawings/specifications.
 This drawing is Copyright and must not be reproduced without consent of LAAND.

Checker Board plate screwed to extra end joist

145x21mm Yellow Balau deck boards affixed with 4.5x60mm steel screws (2 screws per joist)


NOTE: Refer to Drawing 16-33-S3-302+3 for planter and bench construction details

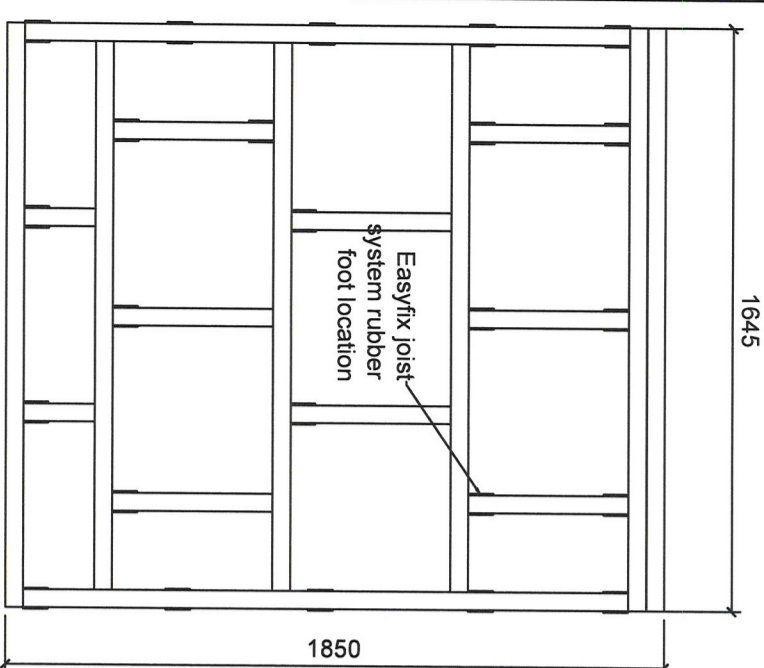

* advised by Gillian Macleod

REV	DATE	DESCRIPTION	DRWN	APPD
02	16/04/17	Revised module width to allow for full boards	CS	AN
01	11/12/16	Issued for comment	AN	AN
00	06/12/16	Issued for comment	CS	AN

DRAWING STATUS:
CONSTRUCTION

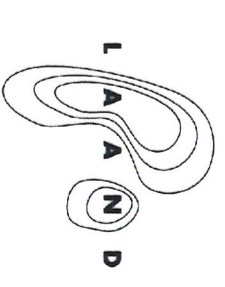

0113 3272952 | hand.co.uk | hello@hand.co.uk
 Duke Studios | 3 Sileed St | Leeds | LS16 1HD

CLIENT	Yorkshire Design Group
PROJECT	The Calls Parklet
TITLE	Parklet Construction Detail

SCALE:	1@20 @ A3	DRAWN BY & DATE:	CS 06/12/2016	APPROVED BY & DATE:	AN 06/12/2016
DRAWING NUMBER:	16-33-S3-301	REVISION:	02		