


This drawing is the property of Leeds City Council. It must only be used for the purpose for which it was originally supplied. It must not be copied, published or transmitted by any means to any third party, without the express permission of the originator. Modification or manipulation of all or part of this drawing is strictly forbidden, unless specifically requested or approved by the originator.

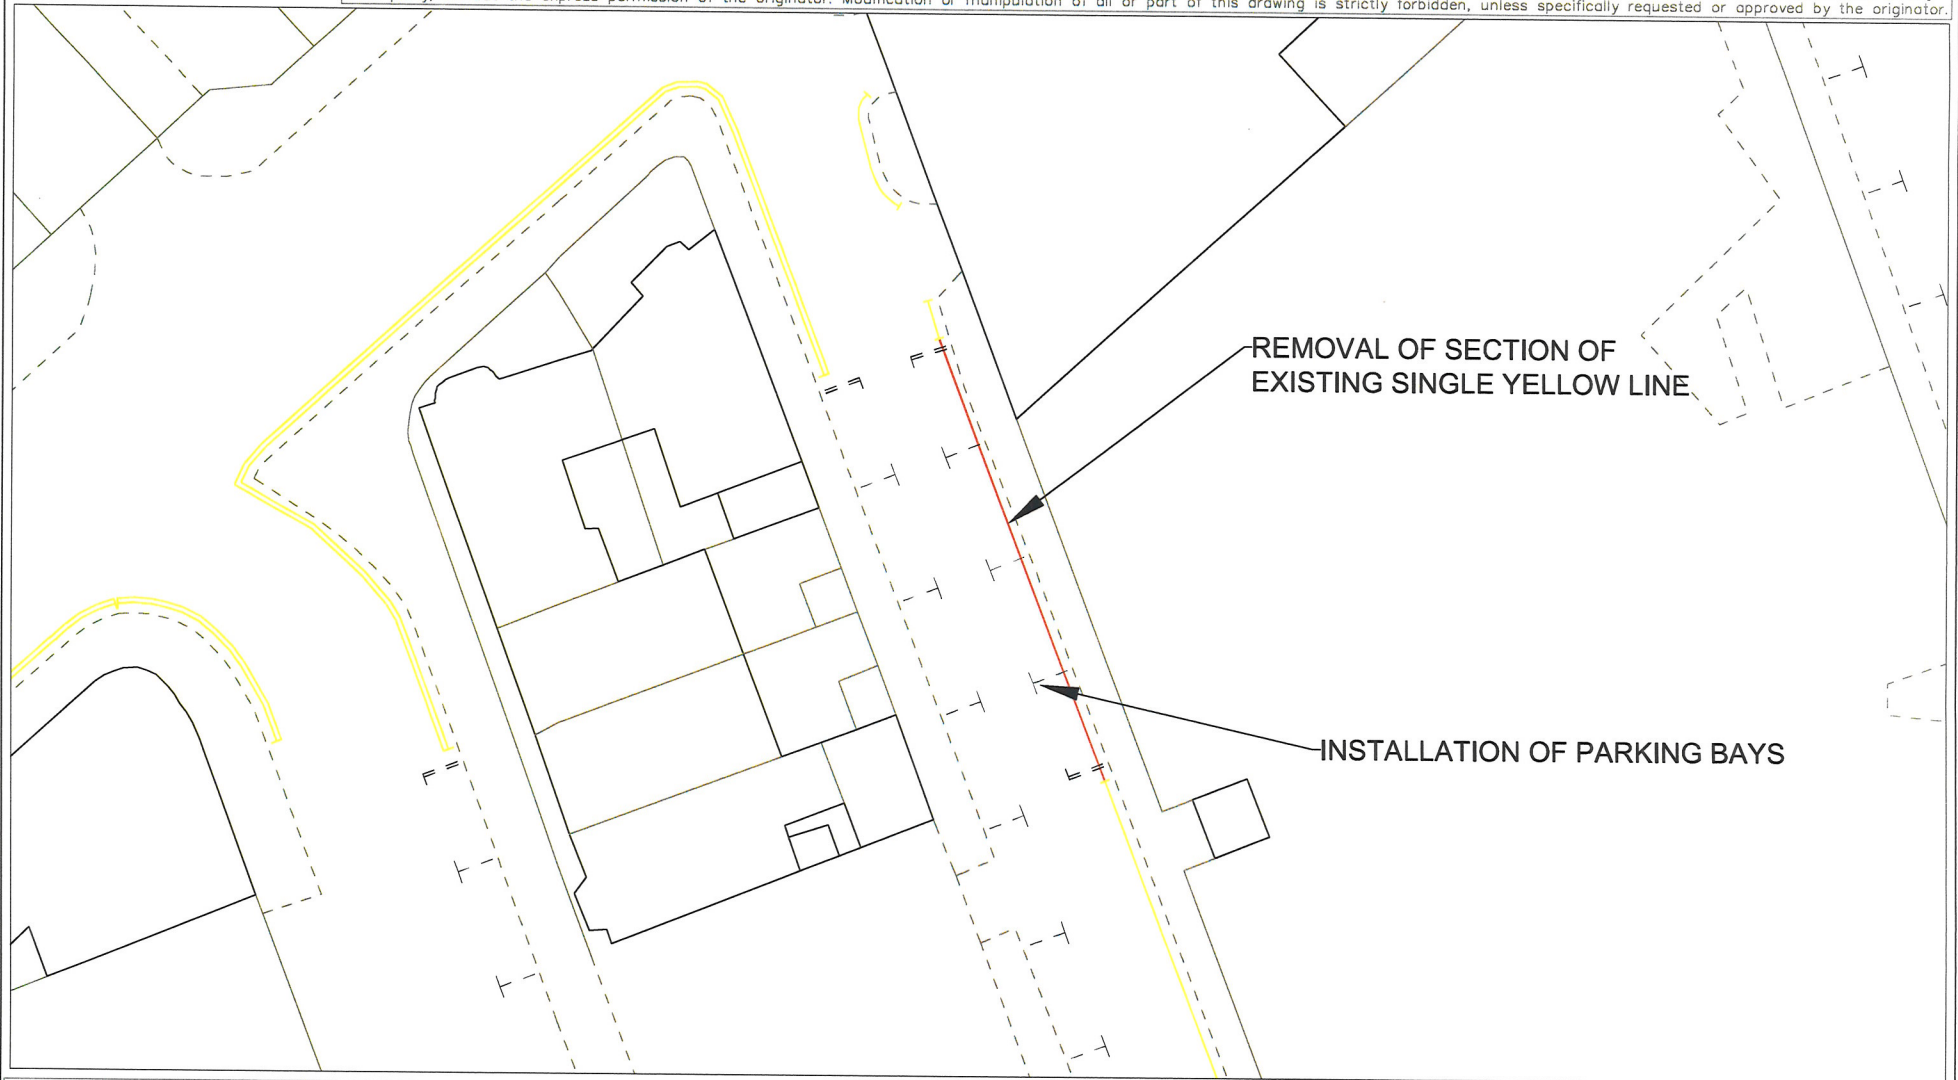

REMOVAL OF SECTION OF EXISTING SINGLE YELLOW LINE

INSTALLATION OF PARKING BAYS

© Crown Copyright and database right 2015 Ordnance Survey LA100019567

**SHEAF STREET
PARKING RESTRICTIONS**
WARD 10 – CITY AND HUNSLET
HIGHWAYS BOARD DRAWING

	INITIALS	DATE	SCALE
DRAWN BY	AJR	9/17	1:250
AUTOCAD BY	AJR	9/17	
CHECKED BY	NH	9/17	ORIGINAL SHEET SIZE: A3



HIGHWAYS AND TRANSPORTATION

FIRST APPROVED AMENDMENTS	AJR	DRAWN	CHECK	DATE

TM/1/1/1
INFORMATION

STATUS

DATE:

September 2017